



Lee's Summit FY2017 Curb Repair 2

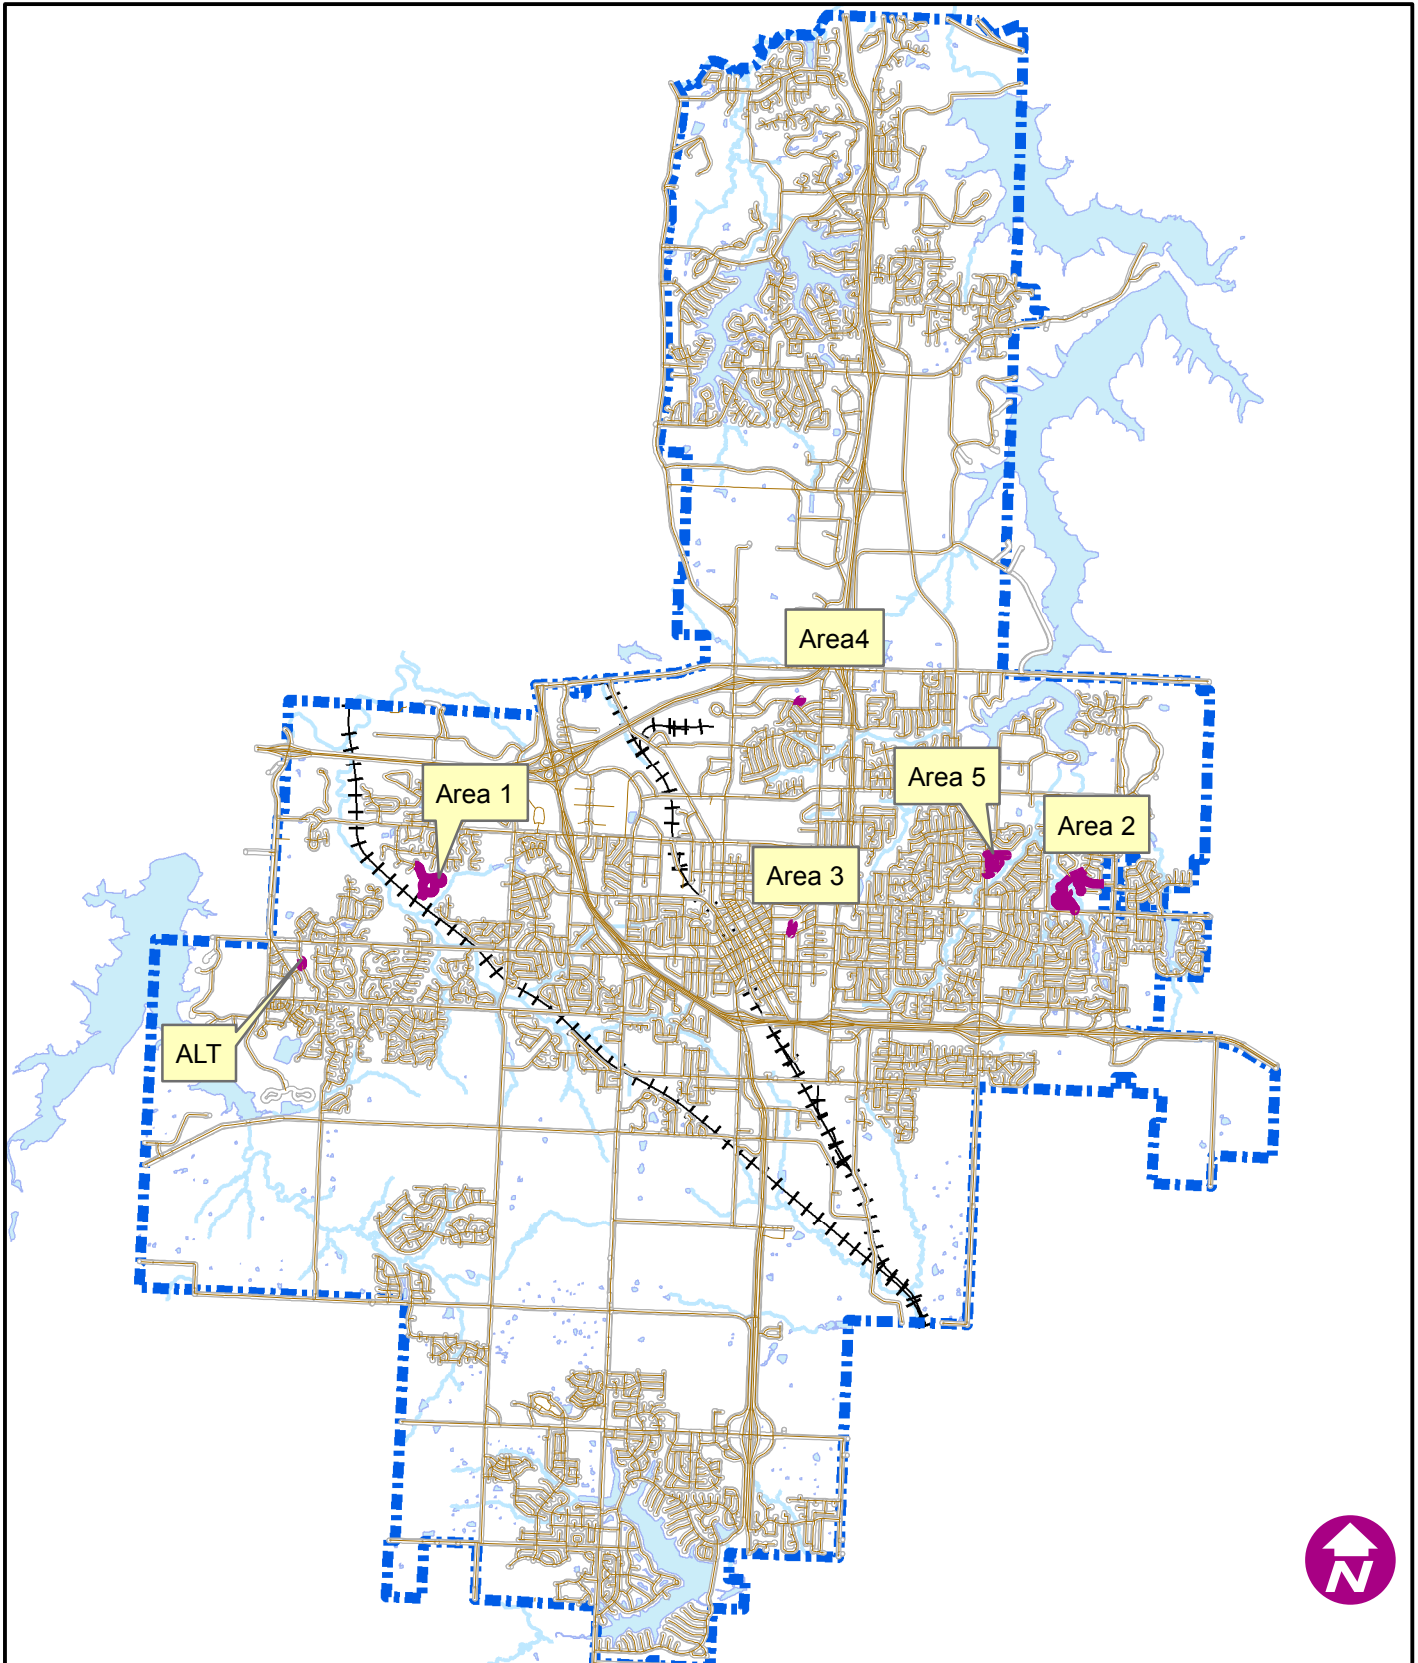

PROJ. # 40432472-2C

Summary

Lee's Summit FY2017 Curb Repair 2

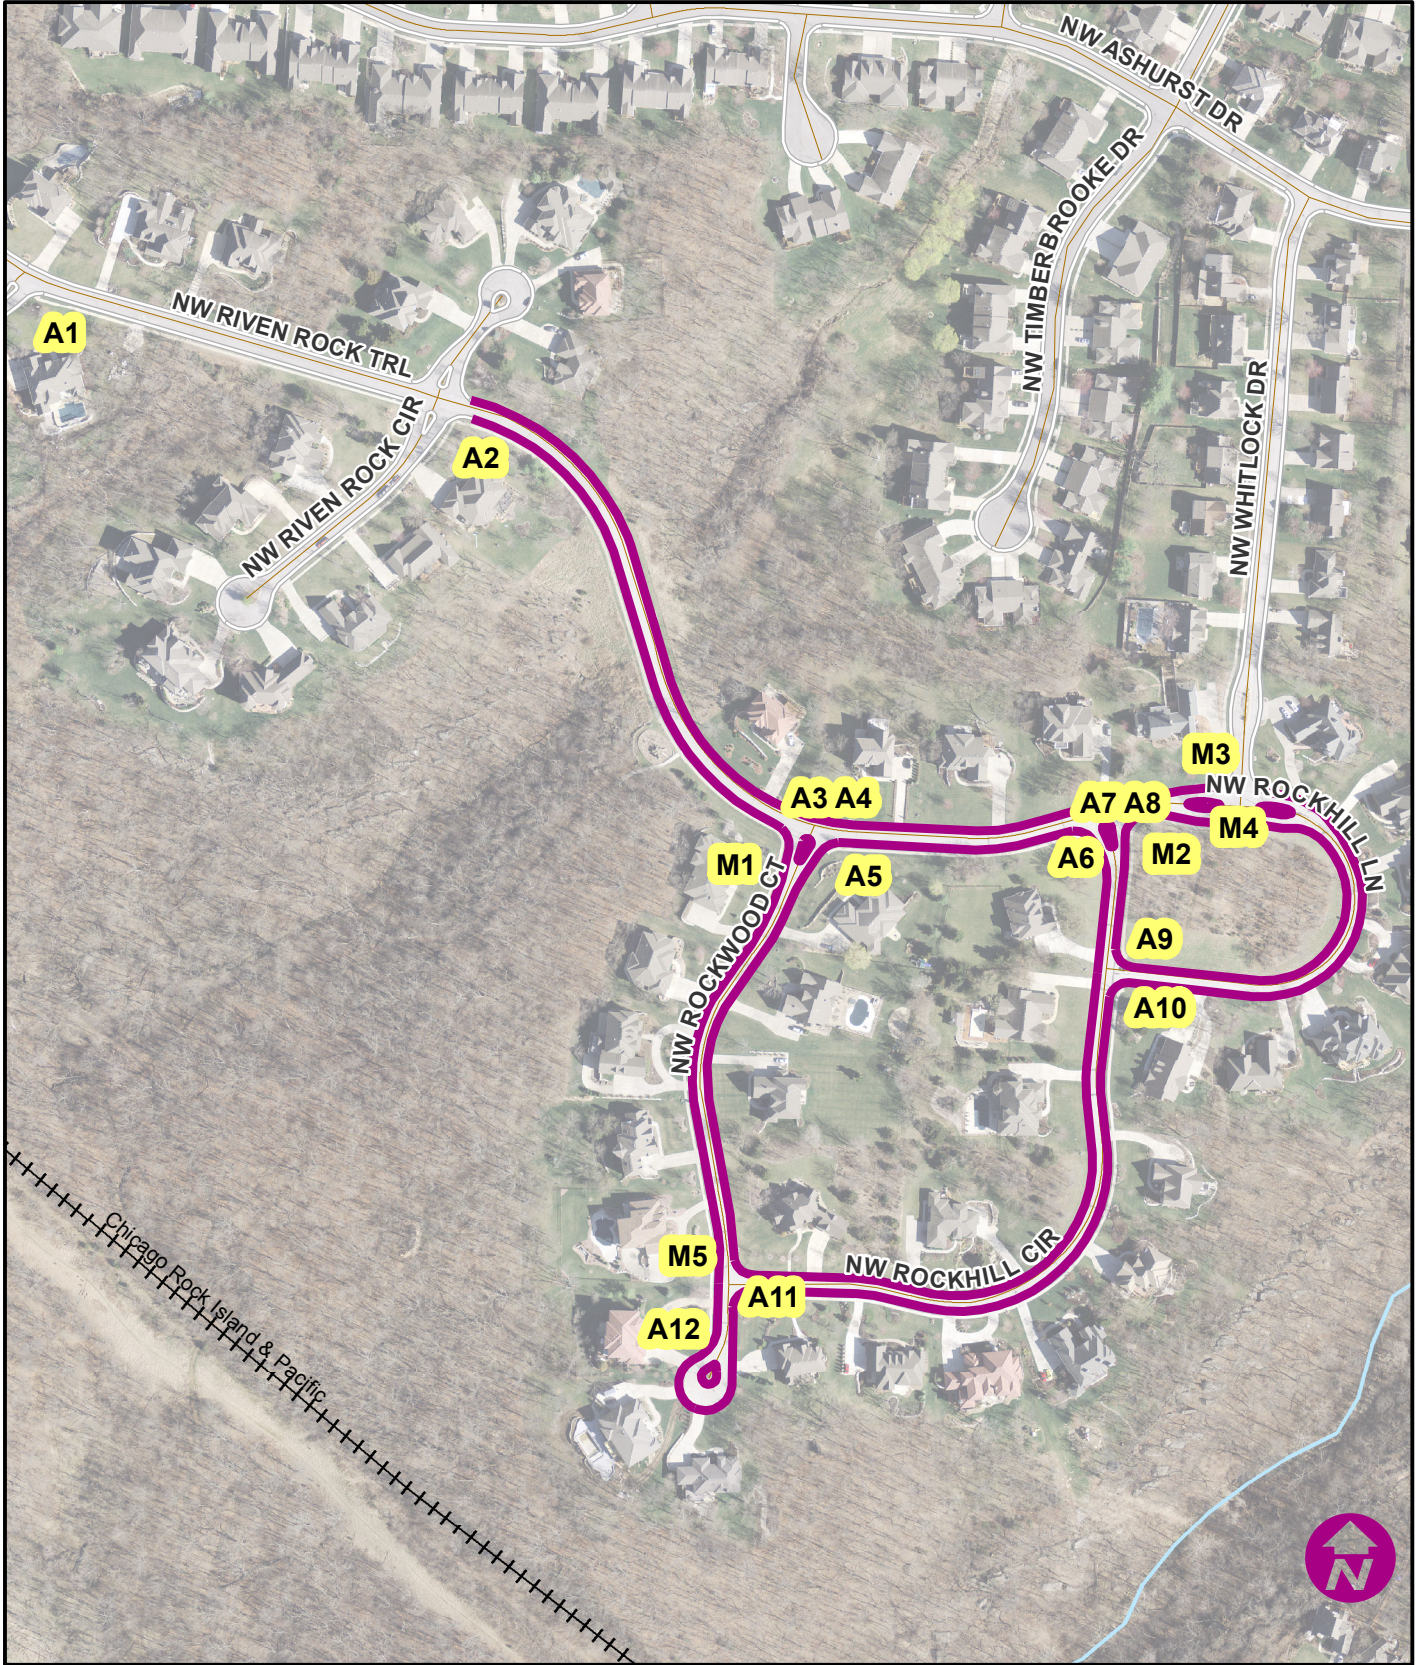

PROJ. # 40432472-2C


Area 1 - Winterset Woods

A# Type A Sidewalk Ramp

B# Type B Sidewalk Ramp

M# Type A Sidewalk Ramp

Lee's Summit FY2017 Curb Repair 2

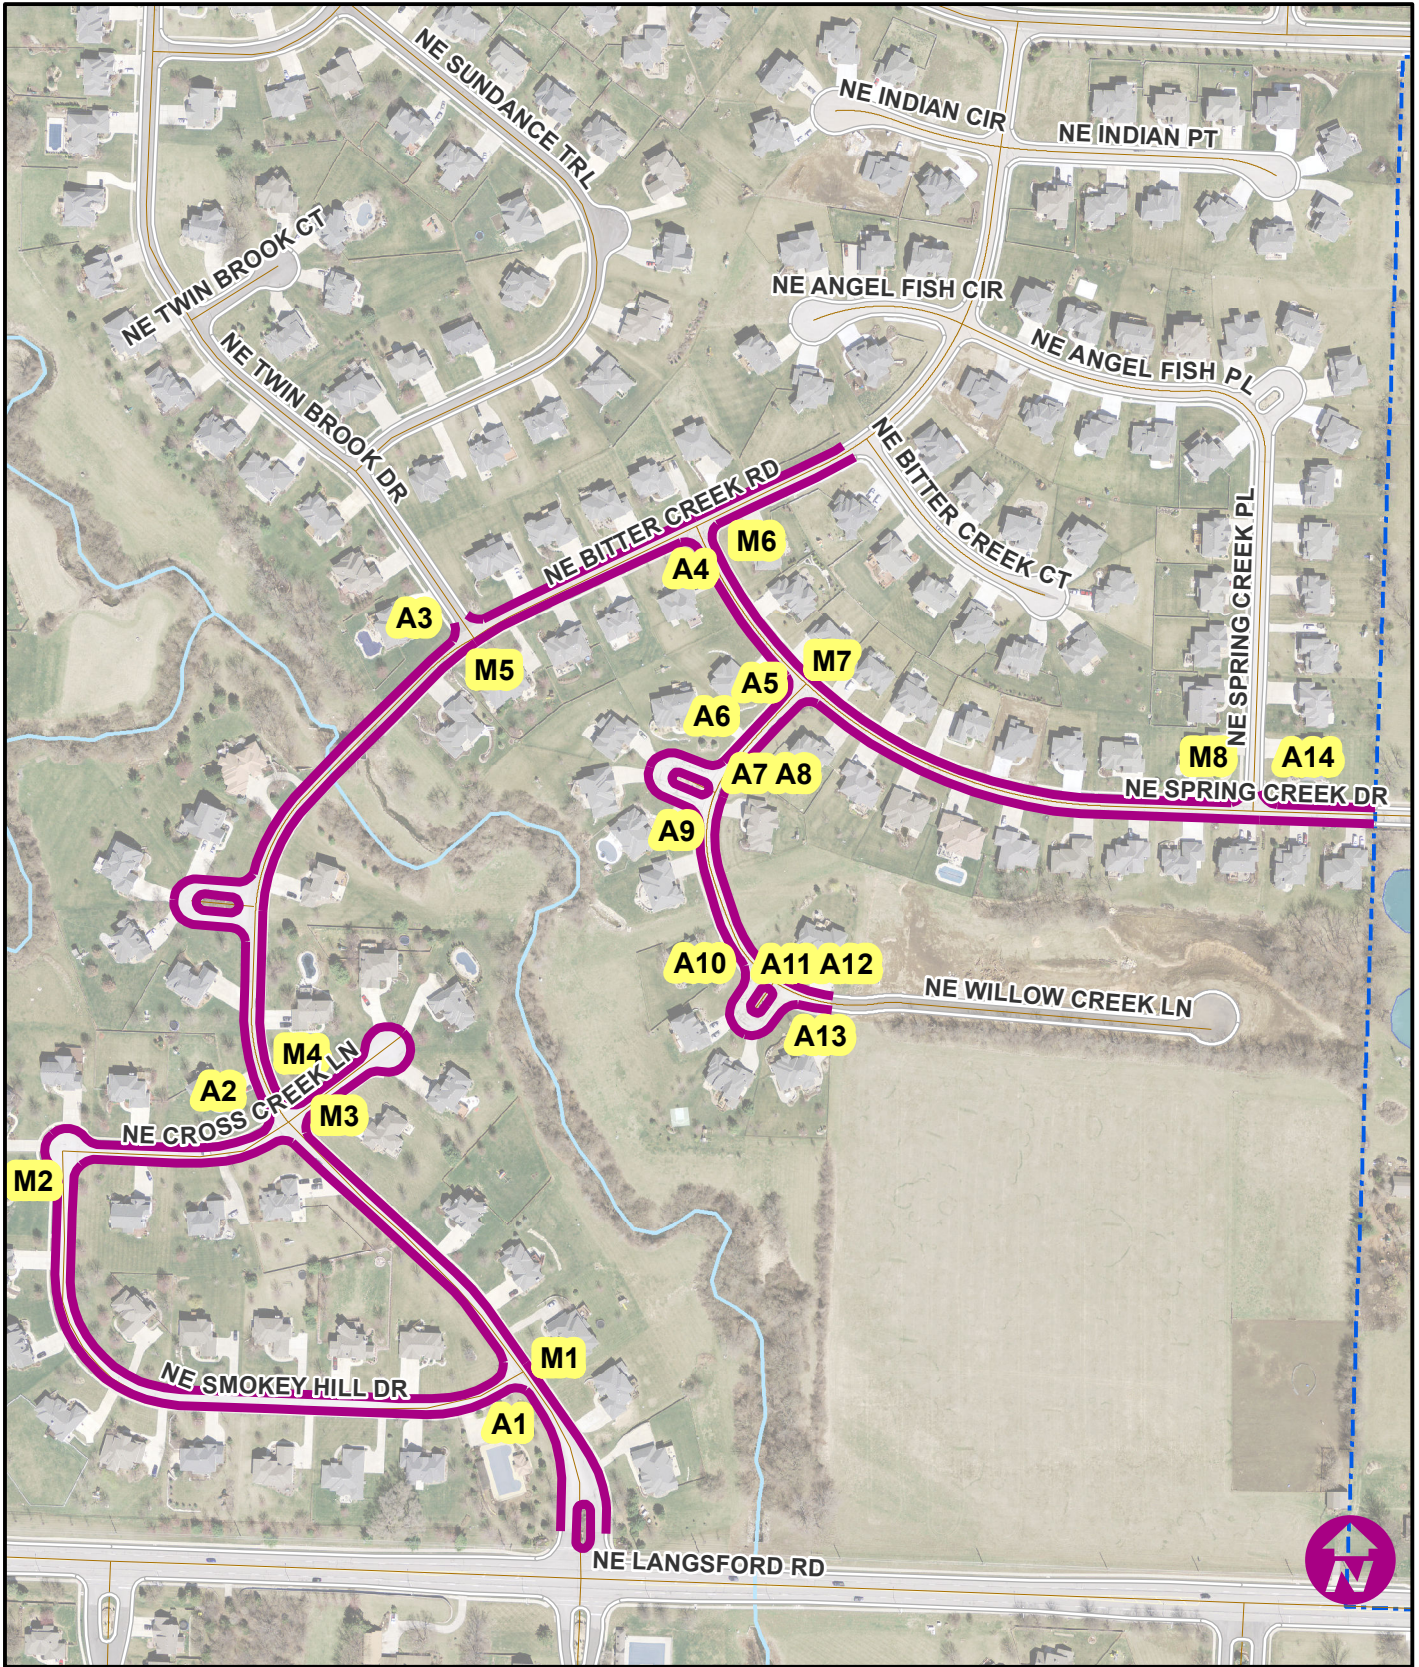

PROJ. # 40432472-2C


Area 2 - Paddock

A# Type A Sidewalk Ramp

B# Type B Sidewalk Ramp

M# Type A Sidewalk Ramp

Lee's Summit FY2017 Curb Repair 2

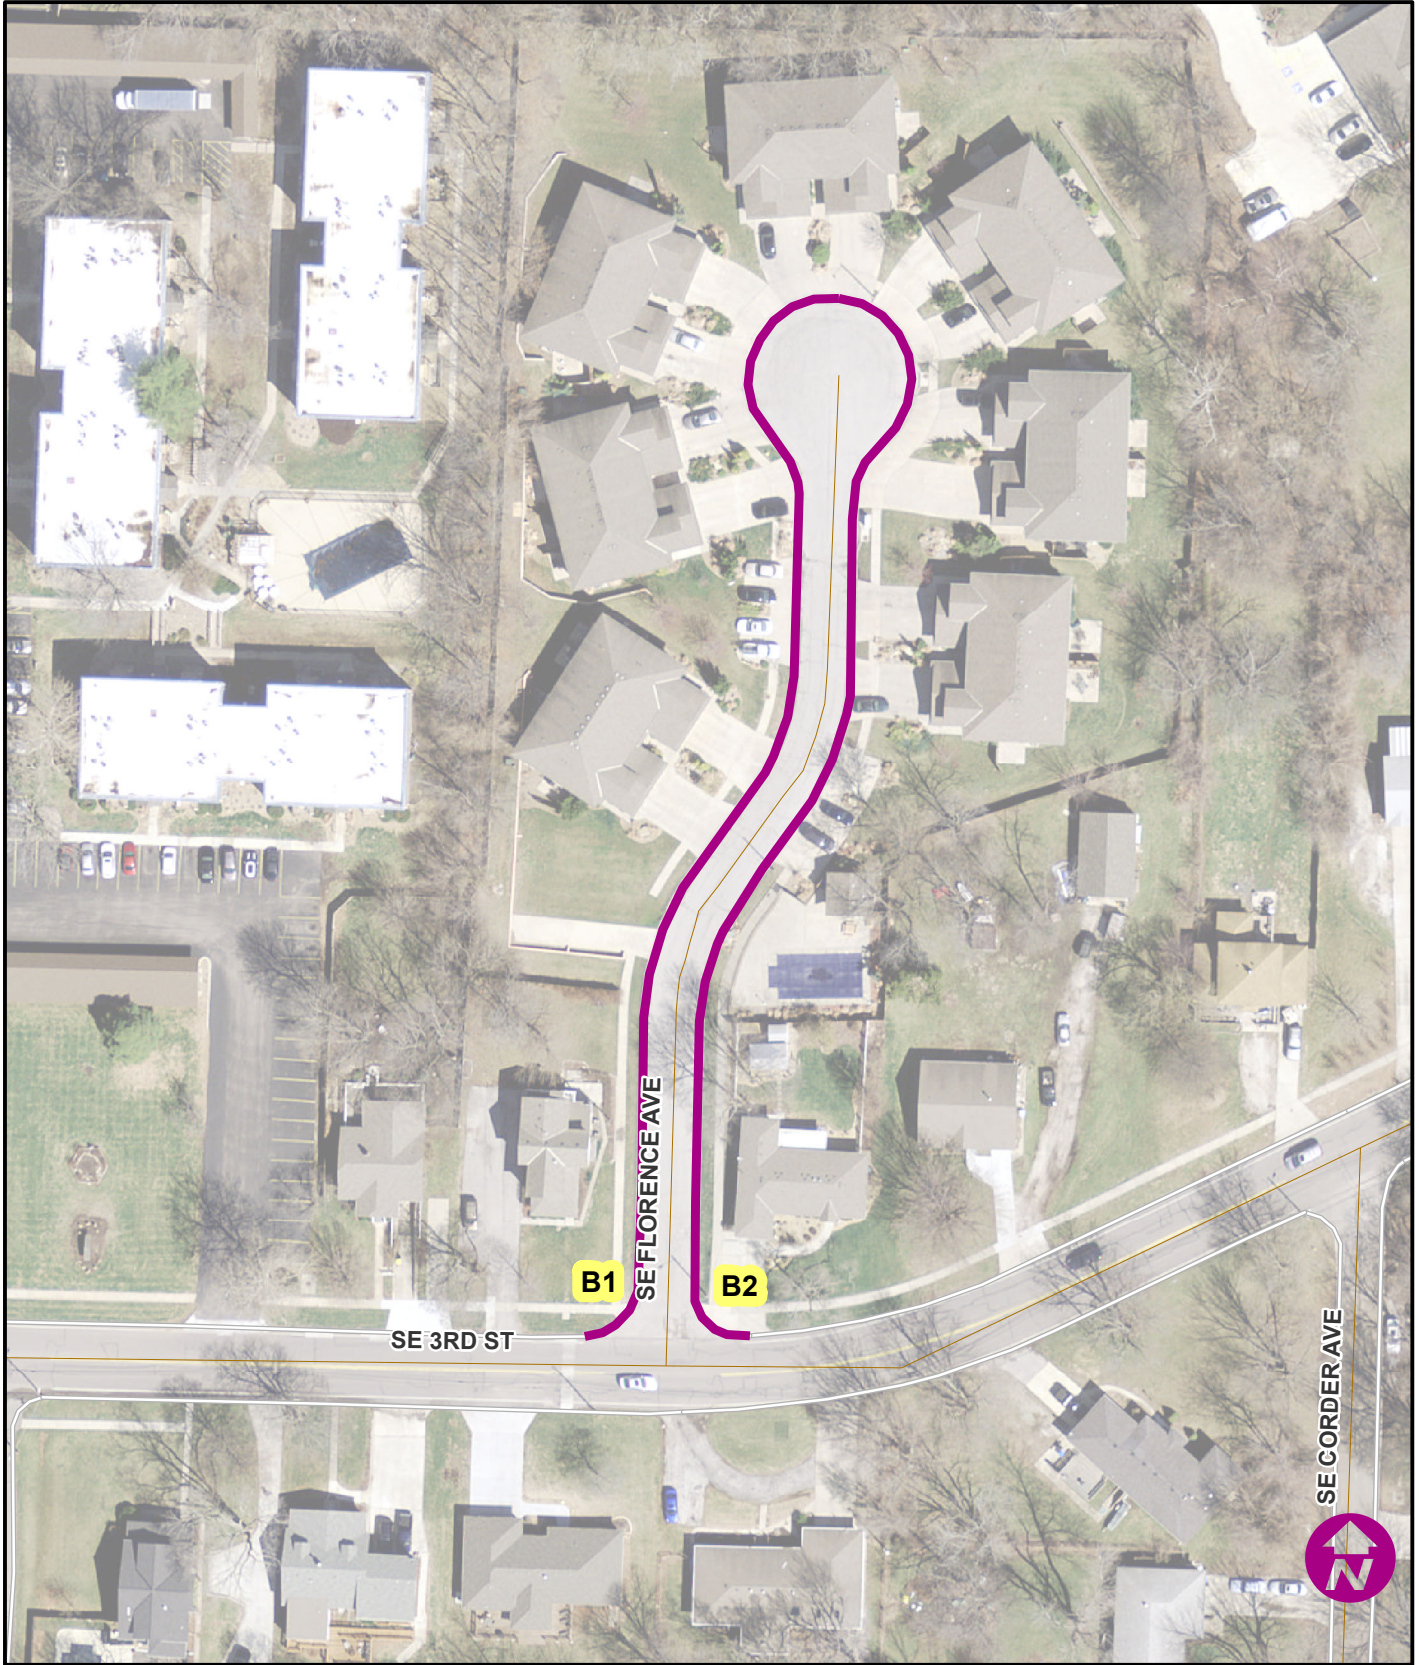

PROJ. # 40432472-2C


Area 3 - Ironwood

A# Type A Sidewalk Ramp

B# Type B Sidewalk Ramp

M# Type A Sidewalk Ramp

Lee's Summit FY2017 Curb Repair 2

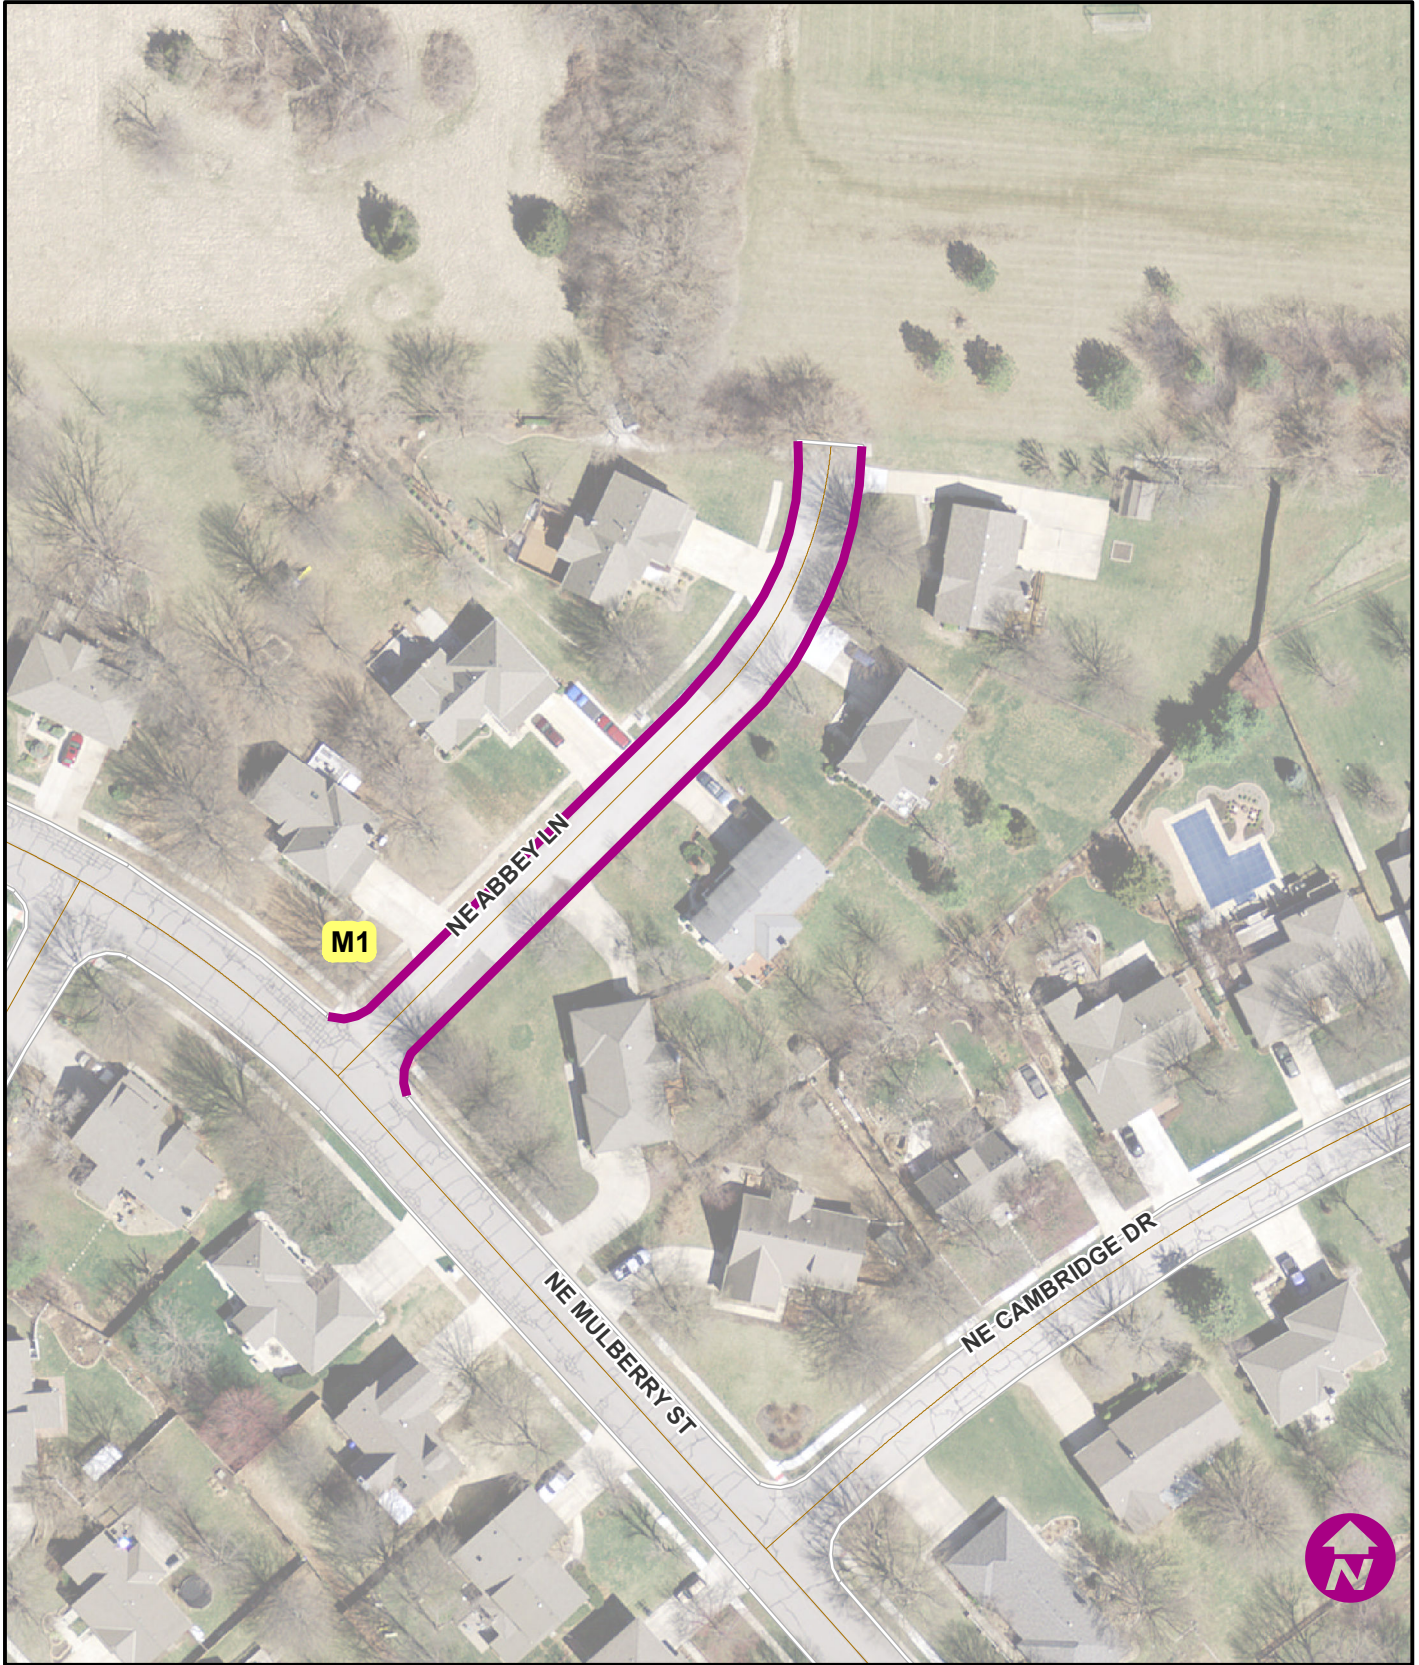

PROJ. # 40432472-2C


Area 4 - Cambridge Heights

A# Type A Sidewalk Ramp

B# Type B Sidewalk Ramp

M# Type A Sidewalk Ramp

Lee's Summit FY2017 Curb Repair 2

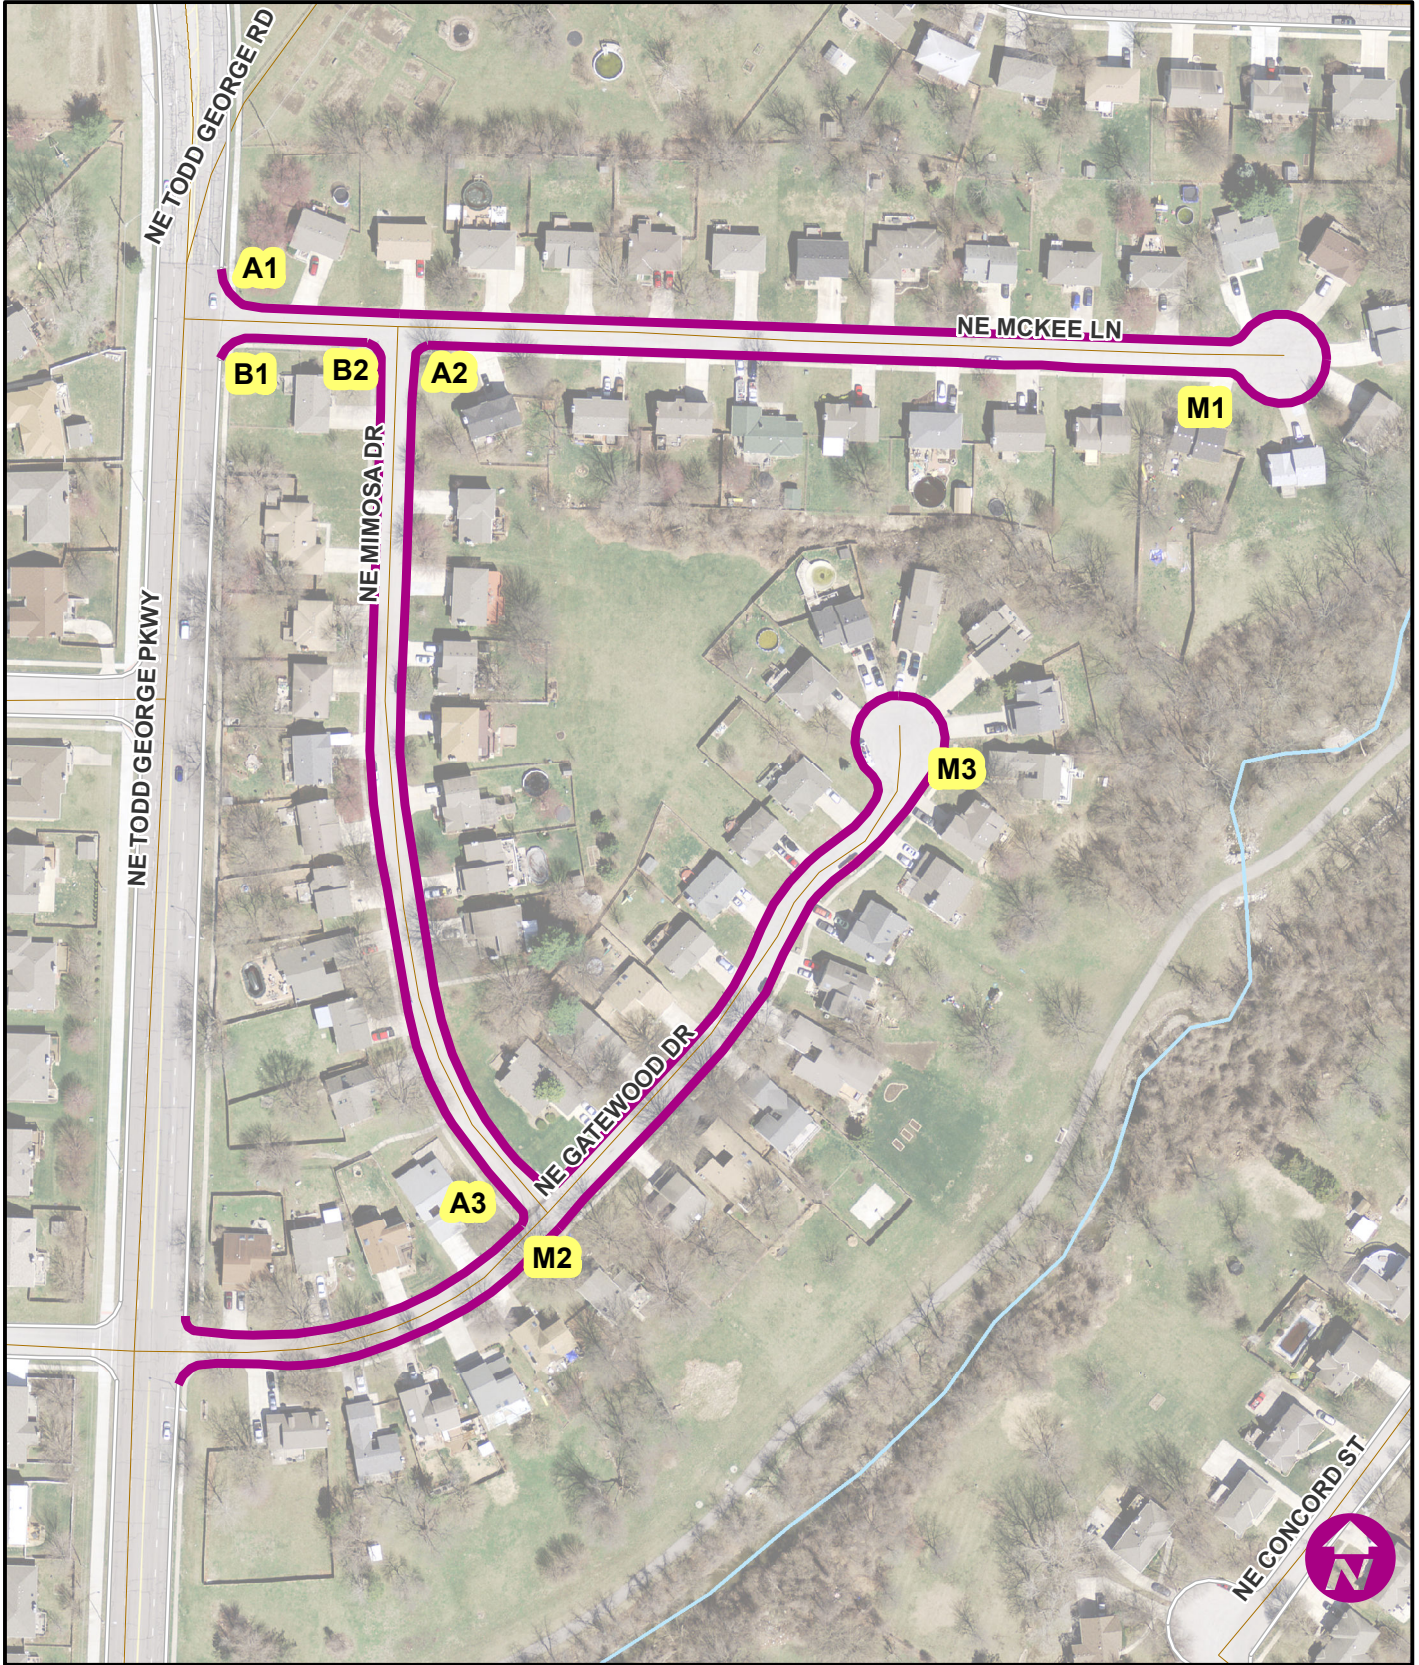

PROJ. # 40432472-2C


Area 5 - Gatewood Hills

A# Type A Sidewalk Ramp

B# Type B Sidewalk Ramp

M# Type A Sidewalk Ramp

Lee's Summit FY2017 Curb Repair 2

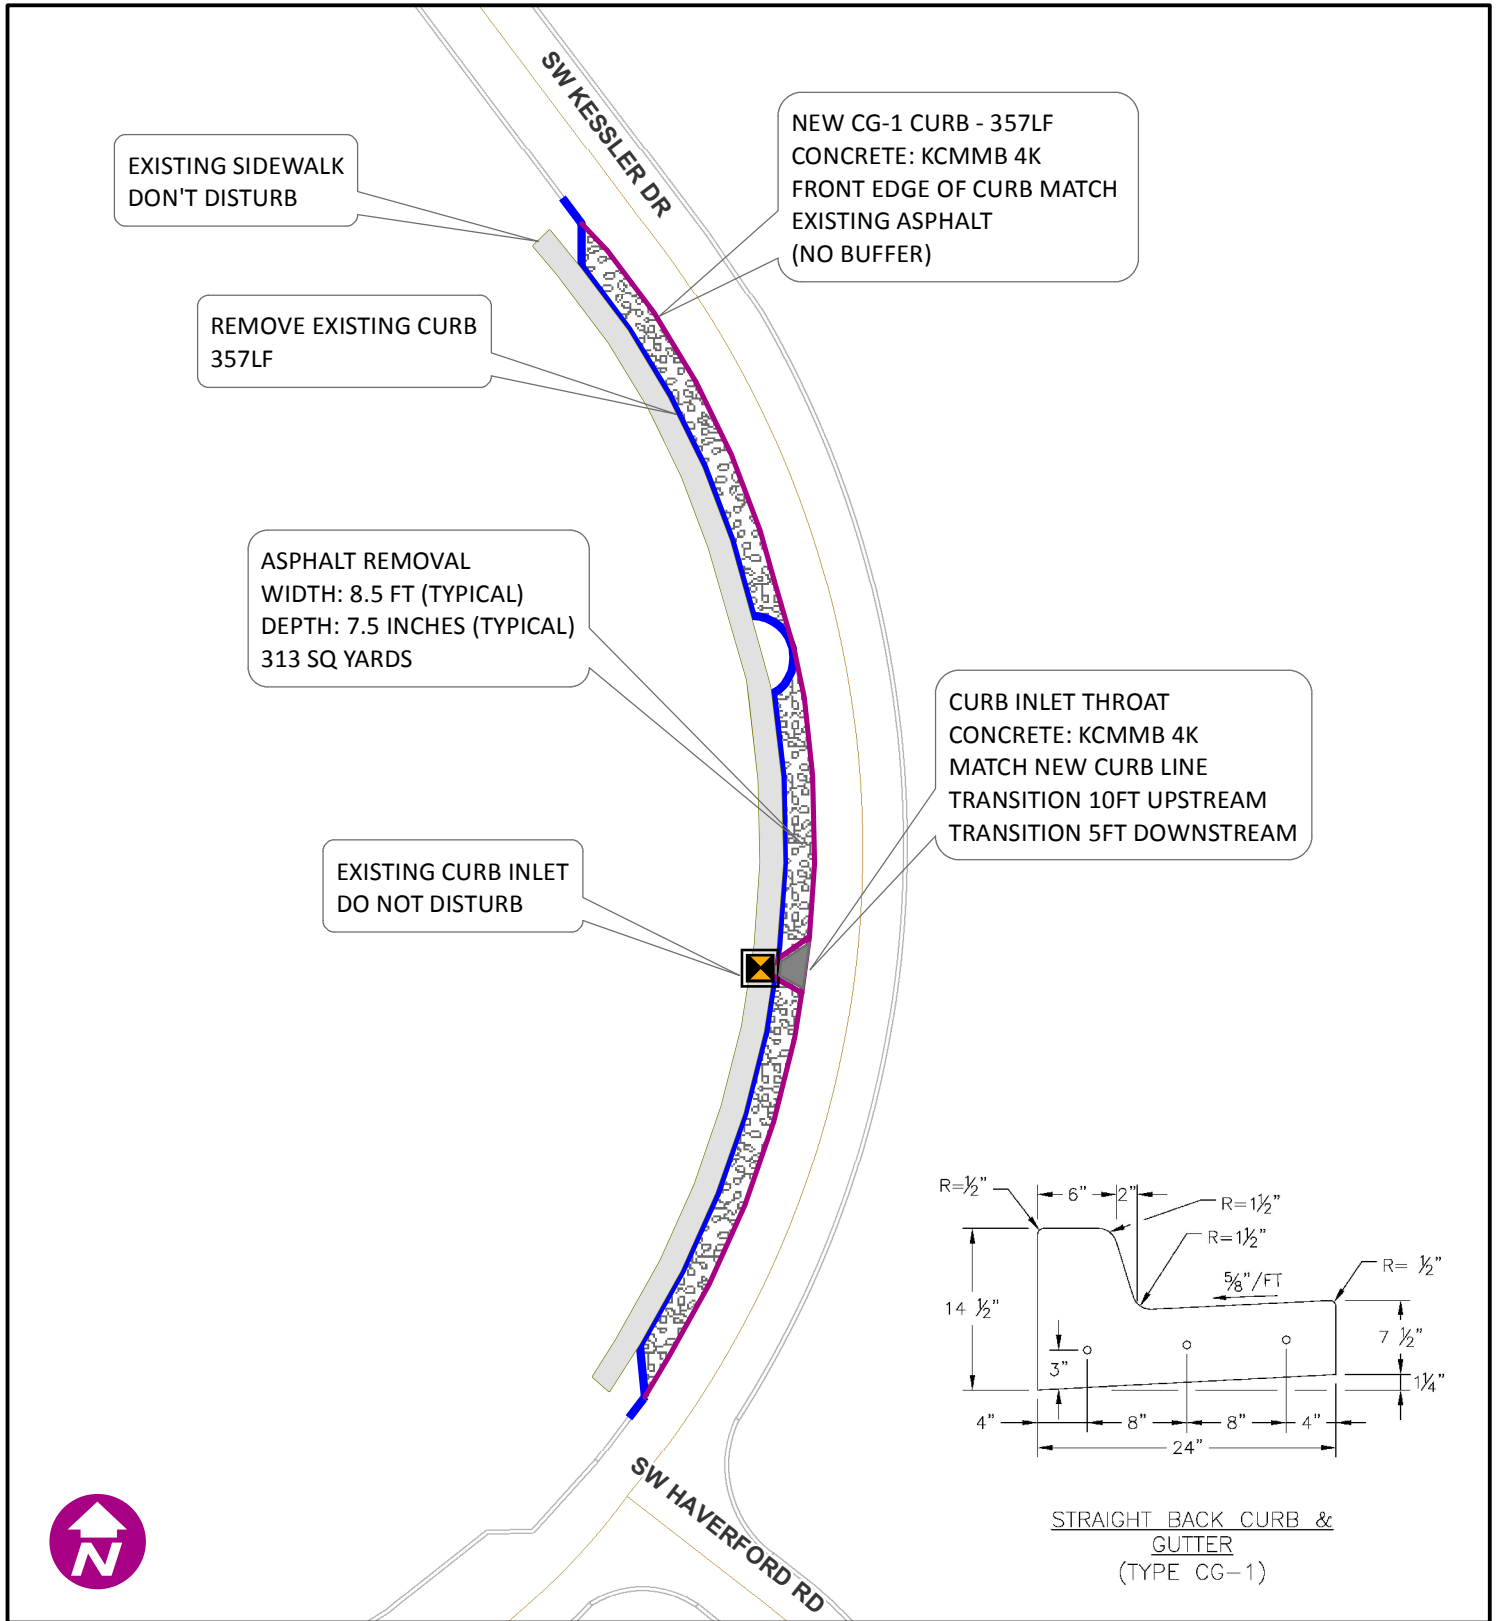

PROJ. # 40432472-2C

Alt. - Kessler Drive

- Kessler-Existing Curb
- Kessler - New Curb
- Asphalt Removal
- 6 Ft Sidewalk
- Curb Inlet
- Inlet Throat