

MAR - 8 2016

Final Plat

North Park Village 1st Plat
Lots 1-52 and Tracts A-E

Section 33, Township 48 North, Range 31 West
Lee's Summit, Jackson County, Missouri

Planning & Codes Admin
UNLIMITED
Future Right of Way

DATE	REVISIONS
1-16-16	Revised Per City Commission

Final Plat - North Park Village
Lots 1-52 & Tracts A-E
Section 33, Township 48 North, Range 31 West
Lee's Summit, Jackson County, Missouri





















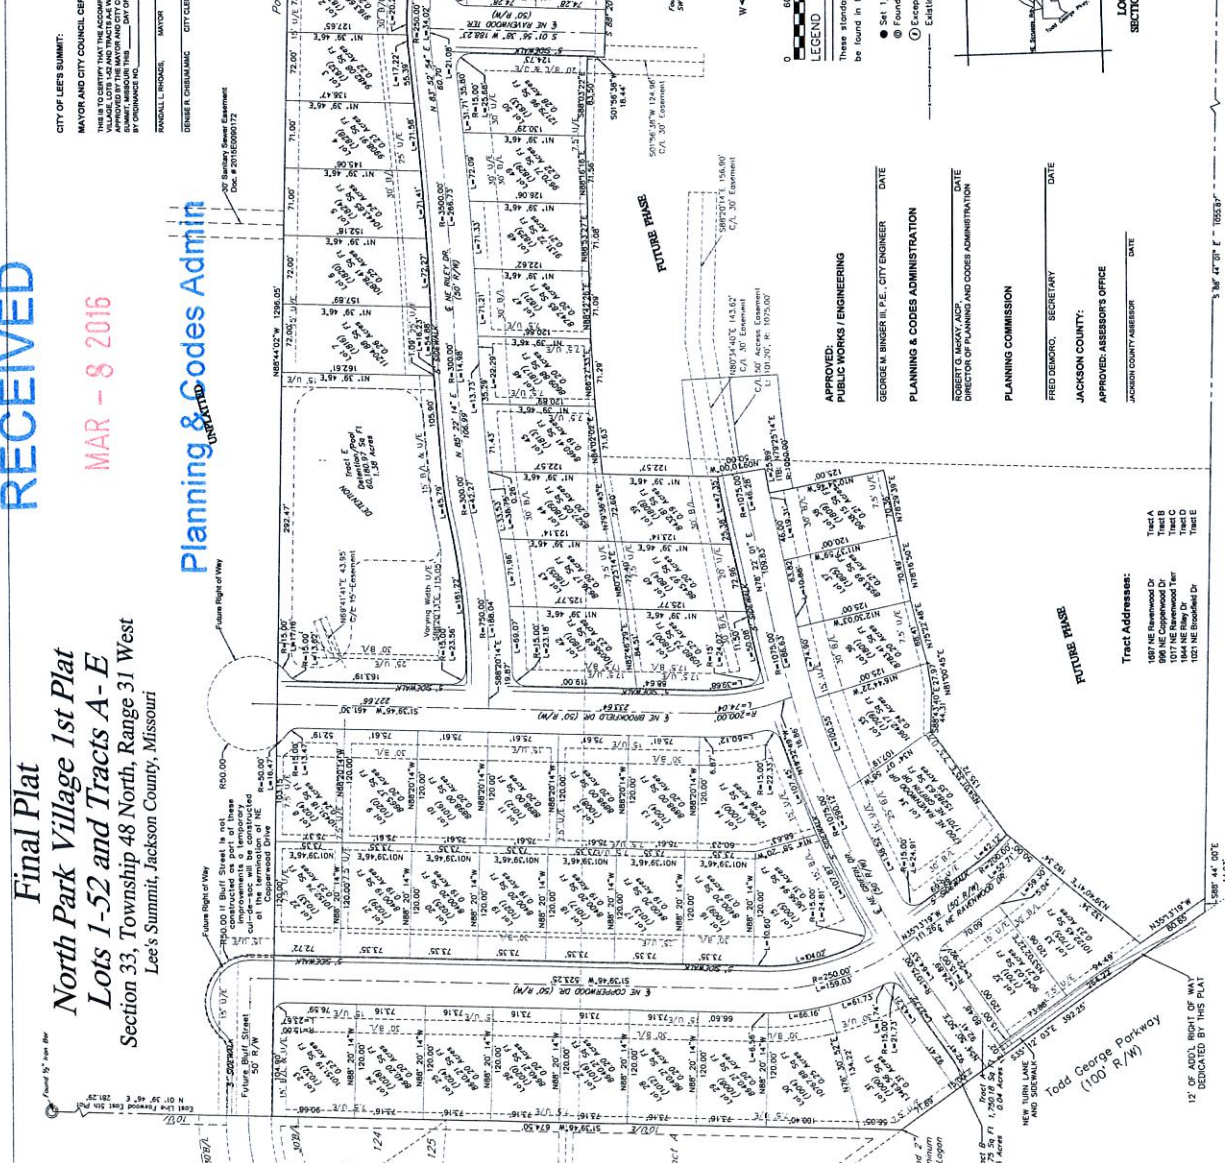

Final Plat

-2015-199-