
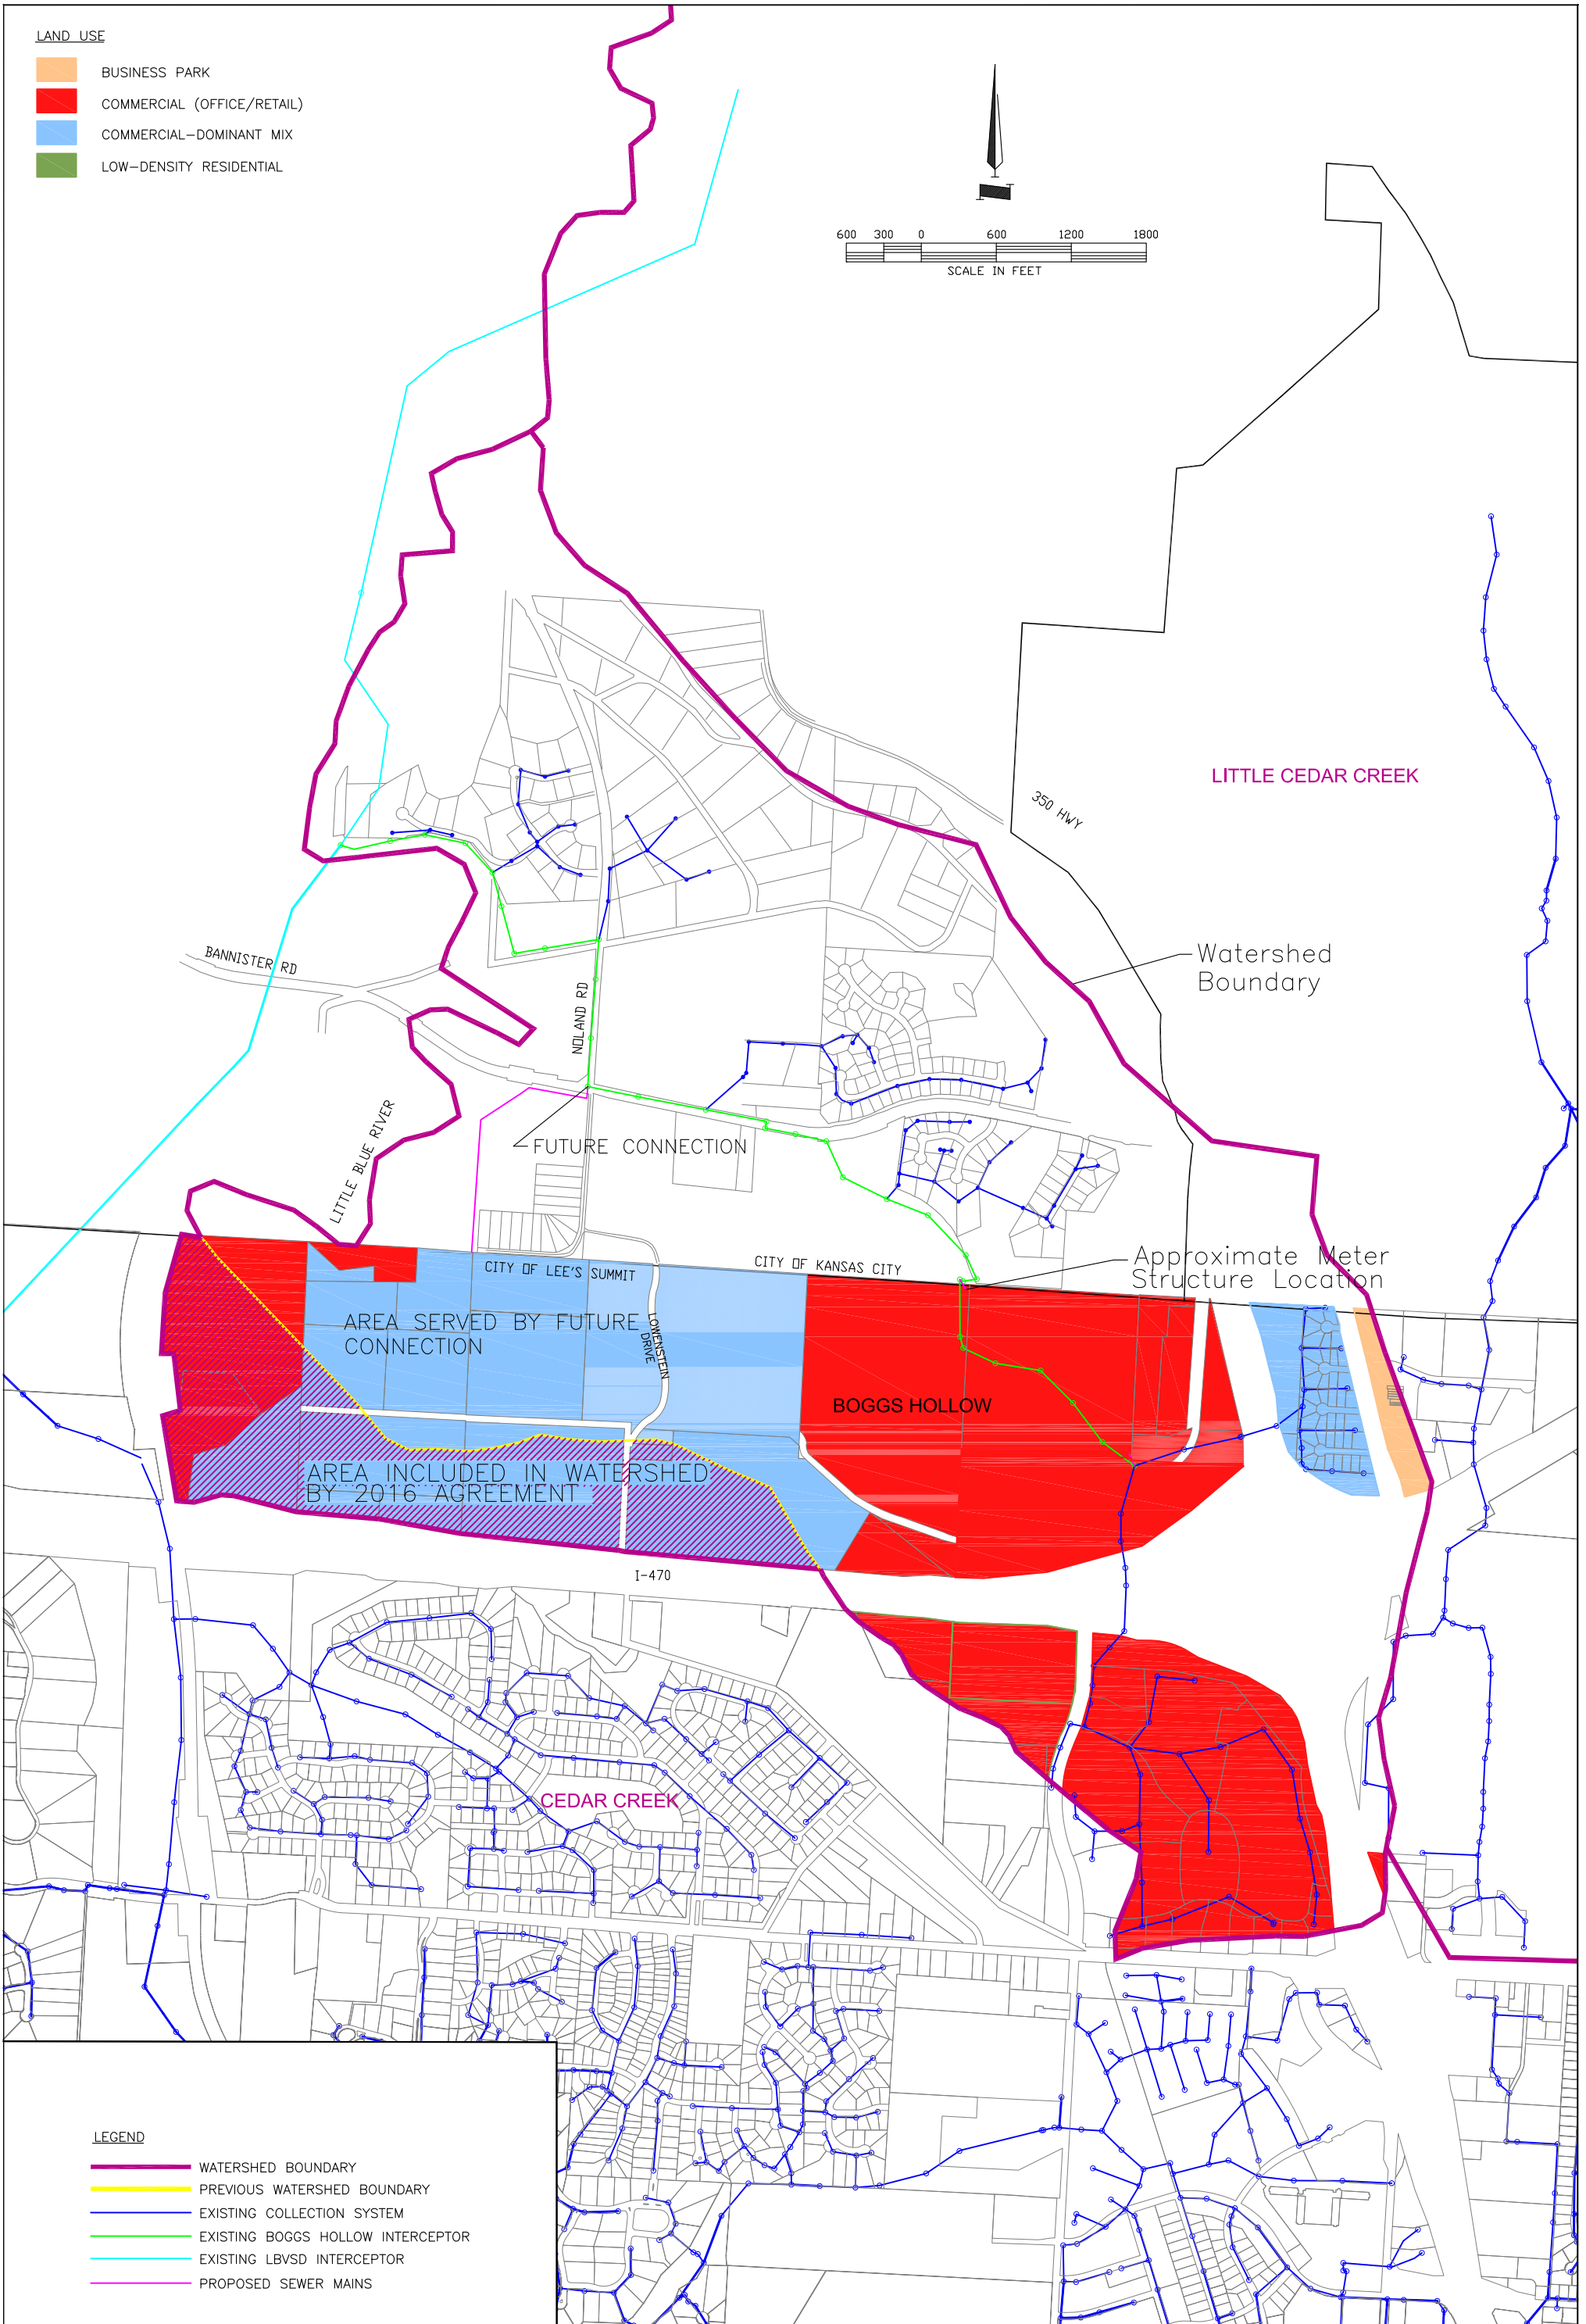


LAND USE

- BUSINESS PARK
- COMMERCIAL (OFFICE/RETAIL)
- COMMERCIAL-DOMINANT MIX
- LOW-DENSITY RESIDENTIAL

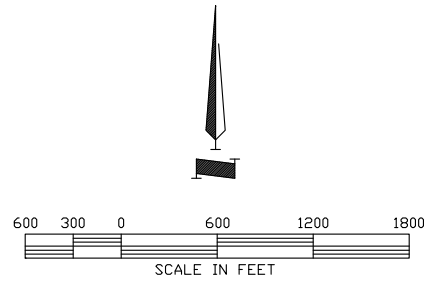

LEGEND

- WATERSHED BOUNDARY
- PREVIOUS WATERSHED BOUNDARY
- EXISTING COLLECTION SYSTEM
- EXISTING BOGGS HOLLOW INTERCEPTOR
- EXISTING LBVSD INTERCEPTOR
- PROPOSED SEWER MAINS



LEE'S SUMMIT
MISSOURI

WATER UTILITIES DEPARTMENT | 220 SE GREEN STREET | LEE'S SUMMIT, MO 64063

BOGGS HOLLOW INTERCEPTOR

EXHIBIT A
SITE MAP