

PROJECT: LONGVIEW BOULEVARD & FASCINATION DRIVE RIGHT OF WAY
DATE: JANUARY 10, 2018

TRACT I:

THAT PART OF THE NORTHWEST 1/4 SECTION 10, TOWNSHIP 47 NORTH, RANGE 32 WEST, IN THE CITY OF LEE'S SUMMIT, JACKSON COUNTY, MISSOURI, DESCRIBED AS FOLLOWS: BEGINNING AT THE SOUTHEAST CORNER OF LOT 53, **NEW LONGVIEW COMMERCIAL DISTRICT, THIRD PLAT, LOTS 42, 43, 51-54, TRACTS C, D AND E**, A SUBDIVISION IN SAID CITY, COUNTY, AND STATE, SAID POINT BEING THE INTERSECTION OF THE NORTH RIGHT OF WAY LINE OF FASCINATION DRIVE AND THE WEST RIGHT OF WAY LINE OF KESSLER DRIVE, AS BOTH ARE ESTABLISHED BY SAID PLAT; THENCE NORTH 87°-11'-23" WEST ALONG SAID NORTH RIGHT OF WAY LINE, A DISTANCE OF 528.69 FEET TO THE SOUTHWEST CORNER OF SAID LOT 54; THENCE CONTINUING ALONG SAID NORTH RIGHT OF WAY LINE, ALONG A CURVE TO THE LEFT, TANGENT TO THE LAST DESCRIBED COURSE, HAVING A RADIUS OF 480.00 FEET, A CENTRAL ANGLE OF 34°-25'-14", AND AN ARC DISTANCE OF 288.36 FEET TO THE SOUTHEAST RIGHT OF WAY LINE OF LONGVIEW BOULEVARD, AS NOW ESTABLISHED; THENCE SOUTH 76°-13'-27" EAST ALONG THE EASTERLY EXTENSION OF SAID SOUTHEAST RIGHT OF WAY LINE, A DISTANCE OF 22.87 FEET; THENCE ALONG A CURVE TO THE RIGHT, HAVING AN INITIAL TANGENT BEARING OF NORTH 60°-22'-24" EAST, A RADIUS OF 464.00 FEET, A CENTRAL ANGLE OF 32°-26'-13", AND AN ARC DISTANCE OF 262.68 FEET; THENCE SOUTH 87°-11'-23" EAST, A DISTANCE OF 528.69 FEET TO THE SOUTHERLY EXTENSION OF THE WEST RIGHT OF WAY LINE OF KESSLER DRIVE, AS ESTABLISHED BY SAID PLAT; THENCE NORTH 2°-48'-37" EAST ALONG THE SOUTHERLY EXTENSION OF SAID WEST RIGHT OF WAY LINE, A DISTANCE OF 16.00 FEET TO THE POINT OF BEGINNING, CONTAINING 12,868 SQUARE FEET OR 0.295 ACRES, MORE OR LESS.

TRACT II:


THAT PART OF THE NORTHWEST 1/4 SECTION 10, TOWNSHIP 47 NORTH, RANGE 32 WEST, IN THE CITY OF LEE'S SUMMIT, JACKSON COUNTY, MISSOURI, DESCRIBED AS FOLLOWS: BEGINNING AT THE NORTHEAST CORNER OF LOT 1, **MINOR PLAT OF FASCINATION AT NEW LONGVIEW, LOTS 1 & 2**, A SUBDIVISION IN SAID CITY, COUNTY, AND STATE, SAID POINT BEING THE INTERSECTION OF THE SOUTH RIGHT OF WAY LINE OF FASCINATION DRIVE AND THE WEST RIGHT OF WAY LINE OF KESSLER DRIVE, AS BOTH ARE ESTABLISHED BY SAID PLAT; THENCE NORTH 87°-11'-23" WEST ALONG SAID SOUTH RIGHT OF WAY LINE, A DISTANCE OF 528.69 FEET; THENCE CONTINUING ALONG SAID SOUTH RIGHT OF WAY LINE, ALONG A CURVE TO THE LEFT, TANGENT TO THE LAST DESCRIBED COURSE, HAVING A RADIUS OF 420.00 FEET, A CENTRAL ANGLE OF 30°-29'-40", AND AN ARC DISTANCE OF 223.54 FEET TO THE EAST RIGHT OF WAY LINE OF LONGVIEW BOULEVARD, AS NOW ESTABLISHED; THENCE NORTH 13°-46'-36" EAST ALONG THE NORTHERLY EXTENSION OF SAID EAST RIGHT OF WAY LINE, A DISTANCE OF 21.05 FEET; THENCE ALONG A CURVE TO THE RIGHT, HAVING AN INITIAL TANGENT BEARING OF NORTH 64°-08'-51" EAST, A RADIUS OF 436.00



FEET, A CENTRAL ANGLE OF 28°-39'-46", AND AN ARC DISTANCE OF 218.11 FEET; THENCE SOUTH 87°-11'-23" EAST, A DISTANCE OF 528.69 FEET TO THE NORTHERLY EXTENSION OF SAID WEST RIGHT OF WAY LINE OF KESSLER DRIVE; THENCE SOUTH 2°-48'-37" WEST ALONG THE NORTHERLY EXTENSION OF SAID WEST RIGHT OF WAY LINE, A DISTANCE OF 16.00 FEET TO THE POINT OF BEGINNING, CONTAINING 11,992 SQUARE FEET OR 0.275 ACRES, MORE OR LESS.

TRACT III:


THAT PART OF THE NORTHWEST 1/4 SECTION 10, TOWNSHIP 47 NORTH, RANGE 32 WEST, IN THE CITY OF LEE'S SUMMIT, JACKSON COUNTY, MISSOURI, DESCRIBED AS FOLLOWS: BEGINNING AT THE SOUTHWEST CORNER OF LOT 2, **MINOR PLAT OF FASCINATION AT NEW LONGVIEW, LOTS 1 & 2**, A SUBDIVISION IN SAID CITY, COUNTY, AND STATE, SAID POINT BEING ON THE NORTHEAST RIGHT OF WAY LINE OF LONGVIEW BOULEVARD, AS NOW ESTABLISHED; THENCE NORTH 31°-13'-52" WEST ALONG SAID NORTHEAST RIGHT OF WAY LINE, A DISTANCE OF 913.26 FEET (PLAT 913.19 FEET) TO THE EAST RIGHT OF WAY LINE OF SAID LONGVIEW BOULEVARD; THENCE SOUTH 13°-46'-36" WEST ALONG THE SOUTHERLY EXTENSION OF SAID EAST RIGHT OF WAY LINE, A DISTANCE OF 59.39 FEET; THENCE SOUTH 31°-13'-52" EAST, A DISTANCE OF 829.28 FEET TO THE WESTERLY EXTENSION OF THE NORTH RIGHT OF WAY LINE OF KESSLER DRIVE, AS NOW ESTABLISHED; THENCE SOUTH 76°-13'-52" EAST ALONG SAID WESTERLY EXTENSION, A DISTANCE OF 59.39 FEET TO THE POINT OF BEGINNING, CONTAINING 36,594 SQUARE FEET OR 0.840 ACRES, MORE OR LESS.

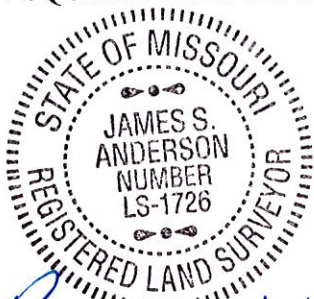

James S. Anderson 1/15/19

JAMES S. ANDERSON, PLS #1726
ANDERSON SURVEY COMPANY
203 NW EXECUTIVE WAY, SUITE A
LEE'S SUMMIT, MISSOURI 64063
PHONE: (816) 246-5050
FAX: (816) 246-0502



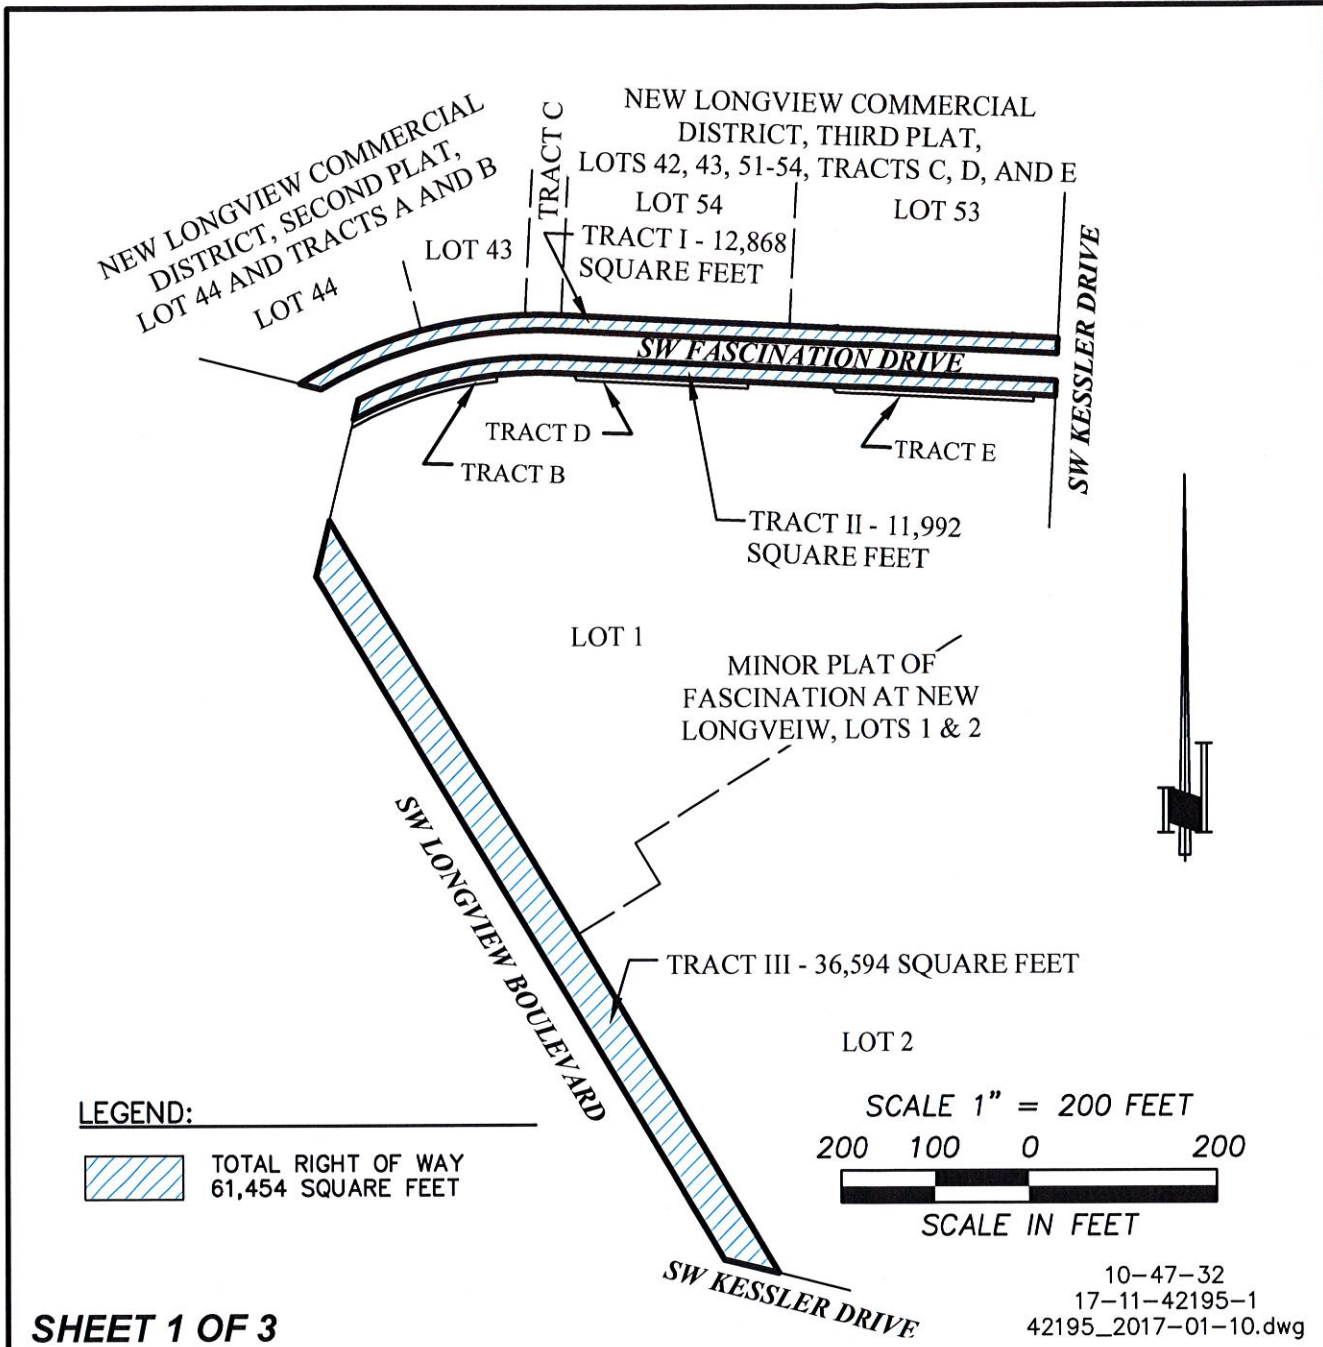

SHEET 1 OF 3

EXHIBIT A LONGVIEW BOULEVARD & FASCINATION DRIVE RIGHT OF WAY


CITY OF LEE'S SUMMIT

PROJECT LOCATION: LONGVIEW BOULEVARD & FASCINATION DRIVE
LEE'S SUMMIT JACKSON COUNTY MISSOURI

ANDERSON
SURVEY COMPANY
203 N. W. EXECUTIVE WAY
LEE'S SUMMIT, MISSOURI 64063
(816) 246-5050
MISSOURI CERTIFICATE OF AUTHORITY, 000076

FOR: CITY OF LEE'S SUMMIT
220 SE GREEN STREET
LEE'S SUMMIT, MISSOURI
64063
DATE: JANUARY 10, 2018


THE BEARING SYSTEM SHOWN
HEREON IS BASED UPON THE
MISSOURI COORDINATE SYSTEM
1983, WEST ZONE

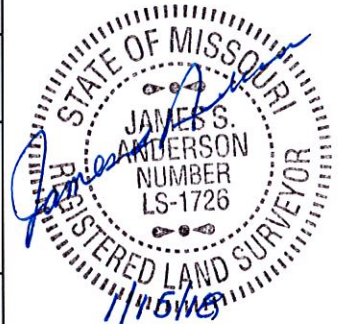

JAMES S. ANDERSON,
PLS #1726

10-47-32
 17-11-42195-1
 42195_2018-01-10.dwg

NEW LONGVIEW
 COMMERCIAL DISTRICT,
 SECOND PLAT,
 LOTS 4 AND B
 LOT 4
 S 76°13'27" E L=288.36'
 R=480.00'
 Δ=34°25'14" L=288.36'
 LOT 43
 S 22°38'17" E L=262.68'
 R=420.00'
 Δ=32°26'13" L=262.68'
 Δ=28°39'46" L=218.11'
 LOT 54
 N 87°11'23" W 528.69'
 S 87°11'23" E 528.69'
 Δ=464.00' R=436.00'
 Δ=34°25'14" L=288.36'

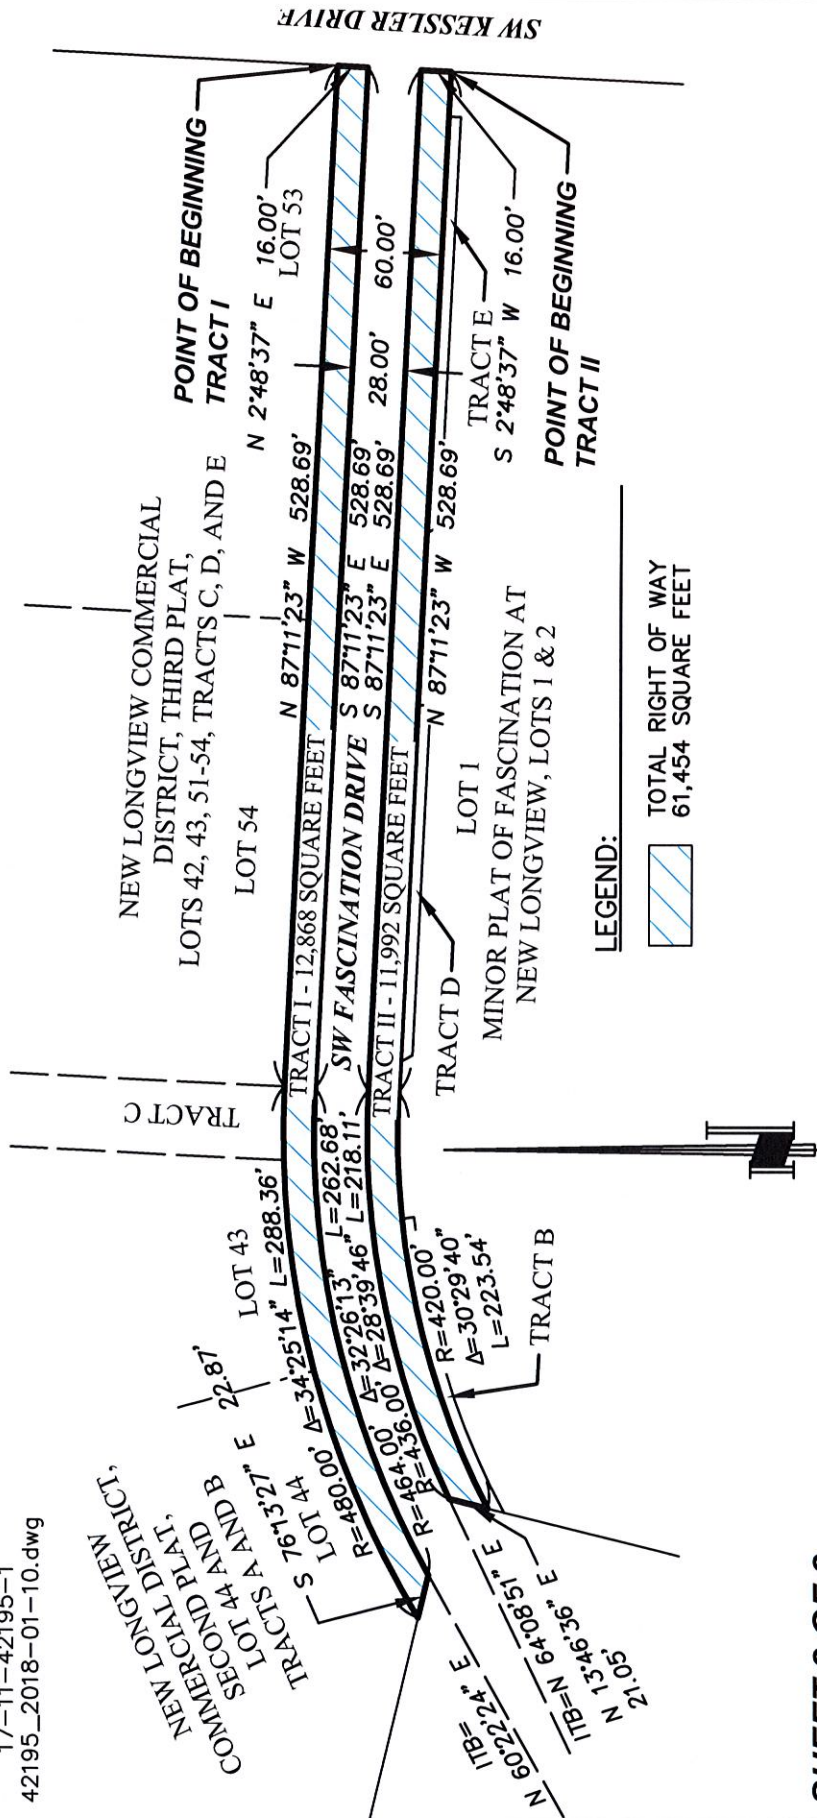

SHEET 2 OF 3

EXHIBIT A LONGVIEW BLVD & FASCINATION DRIVE RIGHT OF WAY

CITY OF LEE'S SUMMIT



ANDERSON
 SURVEY COMPANY
 203 N. W. EXECUTIVE WAY
 LEE'S SUMMIT, MISSOURI 64063
 (816) 246-5050

MISSOURI CERTIFICATE OF AUTHORITY, 000076

FOR: CITY OF LEE'S SUMMIT
 200 SE GREEN STREET
 LEE'S SUMMIT, MISSOURI 64063
 DATE: JANUARY 10, 2018

PROJECT LOCATION: LONGVIEW BOULEVARD & FASCINATION DRIVE
 LEE'S SUMMIT JACKSON COUNTY MISSOURI


THE BEARING SYSTEM SHOWN
 HEREON IS BASED UPON THE
 MISSOURI COORDINATE SYSTEM
 1983, WEST ZONE

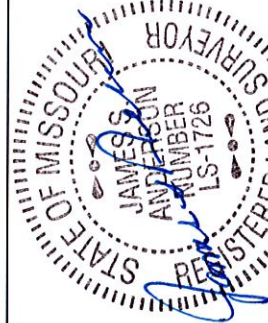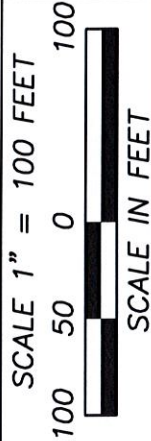


1/15/18

JAMES S. ANDERSON,
 PLS #1726

10-47-32
 17-11-42195-1
 42195_2018-01-10.dwg

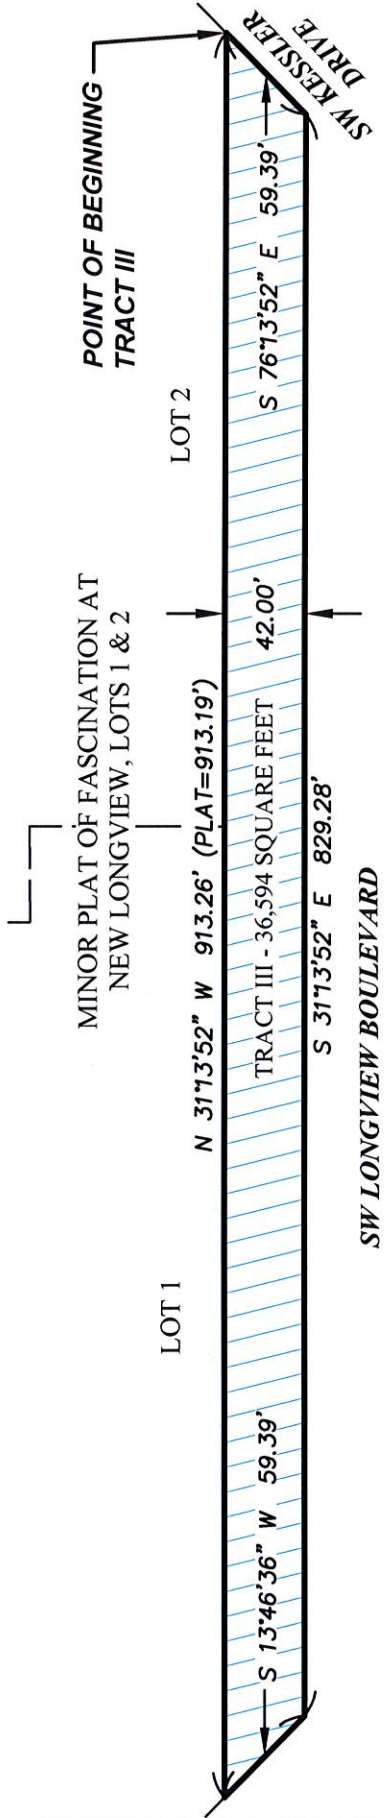

LEGEND:

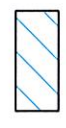

TOTAL RIGHT OF WAY
 61,454 SQUARE FEET

SHEET 3 OF 3

EXHIBIT A LONGVIEW BLVD & FASCINATION DRIVE RIGHT OF WAY

CITY OF LEE'S SUMMIT

FOR: CITY OF LEE'S SUMMIT
 200 SE GREEN STREET
 LEE'S SUMMIT, MISSOURI 64063
 DATE: JANUARY 10, 2018

ANDERSON
 SURVEY COMPANY
 203 N. W. EXECUTIVE WAY
 LEE'S SUMMIT, MISSOURI 64063
 (816) 246-5050

MISSOURI CERTIFICATE OF AUTHORITY, 000076

PROJECT LOCATION: LONGVIEW BOULEVARD & FASCINATION DRIVE
 LEE'S SUMMIT JACKSON COUNTY MISSOURI

THE BEARING SYSTEM SHOWN
 HEREON IS BASED UPON THE
 MISSOURI COORDINATE SYSTEM
 1983, WEST ZONE


SCALE 1" = 100 FEET
 100 50 0 100
 SCALE IN FEET



JAMES S. ANDERSON,
 PLS #1726

10-47-32
 17-11-42195-1
 42195_2017-12-04.dwg

NEW LONGVIEW
 COMMERCIAL DISTRICT,
 SECOND PLAT,
 LOTS 43 AND 44

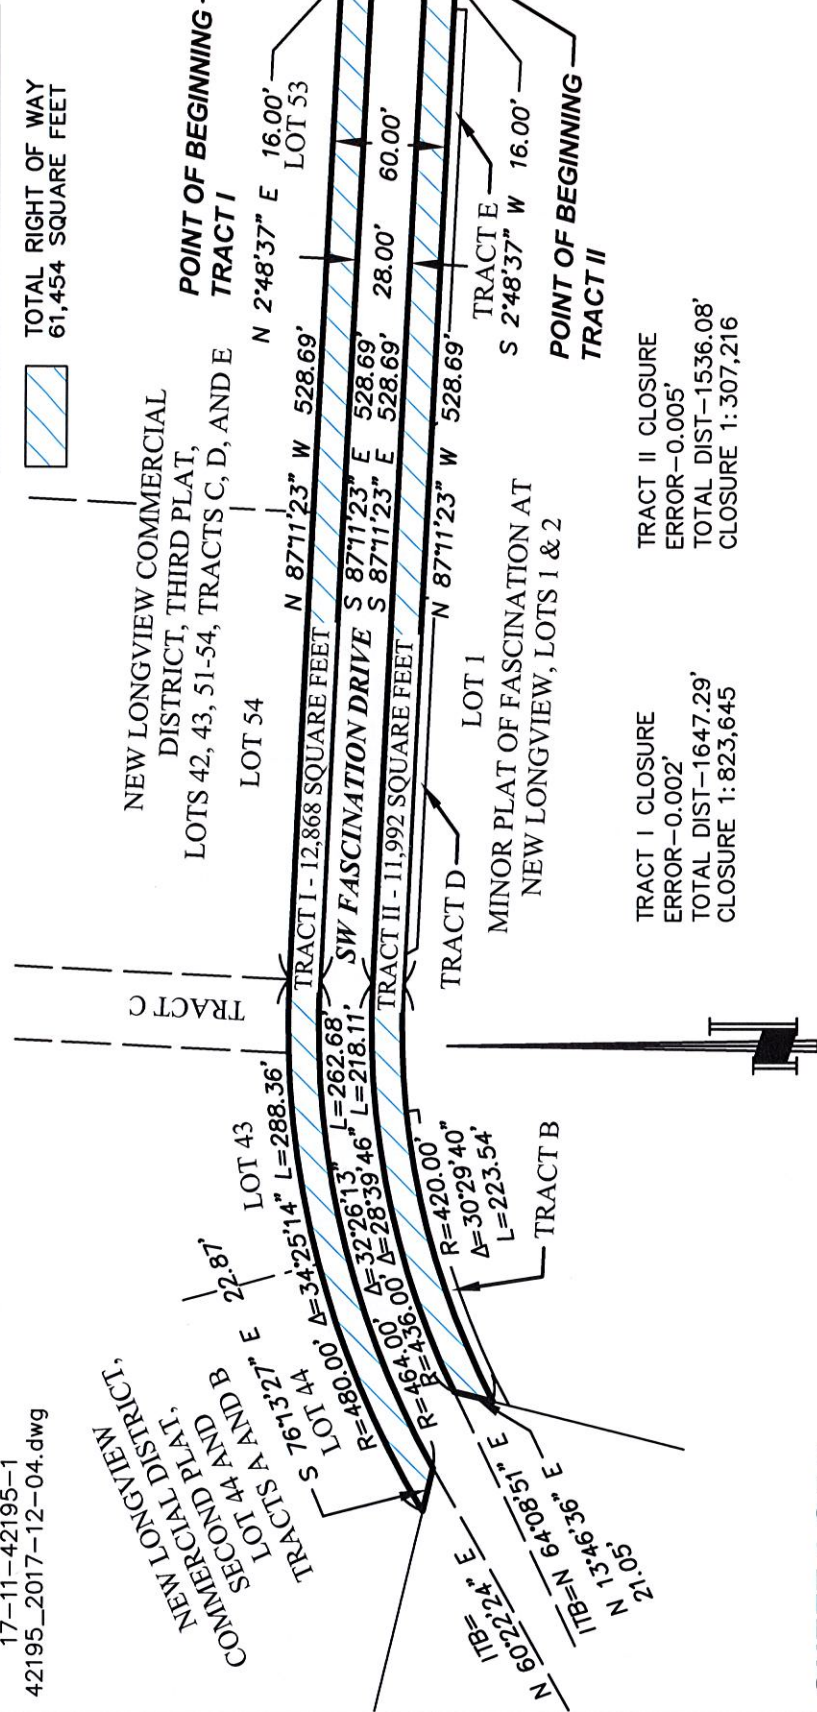

LEGEND:



NEW LONGVIEW COMMERCIAL
 DISTRICT, THIRD PLAT,
 LOTS 42, 43, 51-54, TRACTS C, D, AND E

POINT OF BEGINNING
 TRACT I

MINOR PLAT OF FASCINATION AT
 NEW LONGVIEW, LOTS 1 & 2

POINT OF BEGINNING
 TRACT II

TRACT I CLOSURE
 ERROR-0.002'
 TOTAL DIST-1647.29'
 CLOSURE 1: 823,645

TRACT II CLOSURE
 ERROR-0.005'
 TOTAL DIST-1536.08'
 CLOSURE 1: 307,216

SHEET 1 OF 2


CLOSURE REPORT LONGVIEW BLVD & FASCINATION DRIVE RIGHT OF WAY

CITY OF LEE'S SUMMIT

FOR: CITY OF LEE'S SUMMIT
 200 SE GREEN STREET
 LEE'S SUMMIT, MISSOURI 64063
 DATE: JANUARY 10, 2018

ANDERSON
 SURVEY COMPANY
 208 N. W. EXECUTIVE WAY
 LEE'S SUMMIT, MISSOURI 64063
 (816) 246-5050

MISSOURI CERTIFICATE OF AUTHORITY, 000076

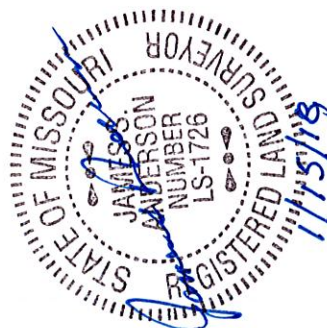


JAMES S. ANDERSON,
 PLS #1726



THE BEARING SYSTEM SHOWN
 HEREON IS BASED UPON THE
 MISSOURI COORDINATE SYSTEM
 1983, WEST ZONE

10-47-32
 17-11-42195-1
 42195_2017-12-04.dwg

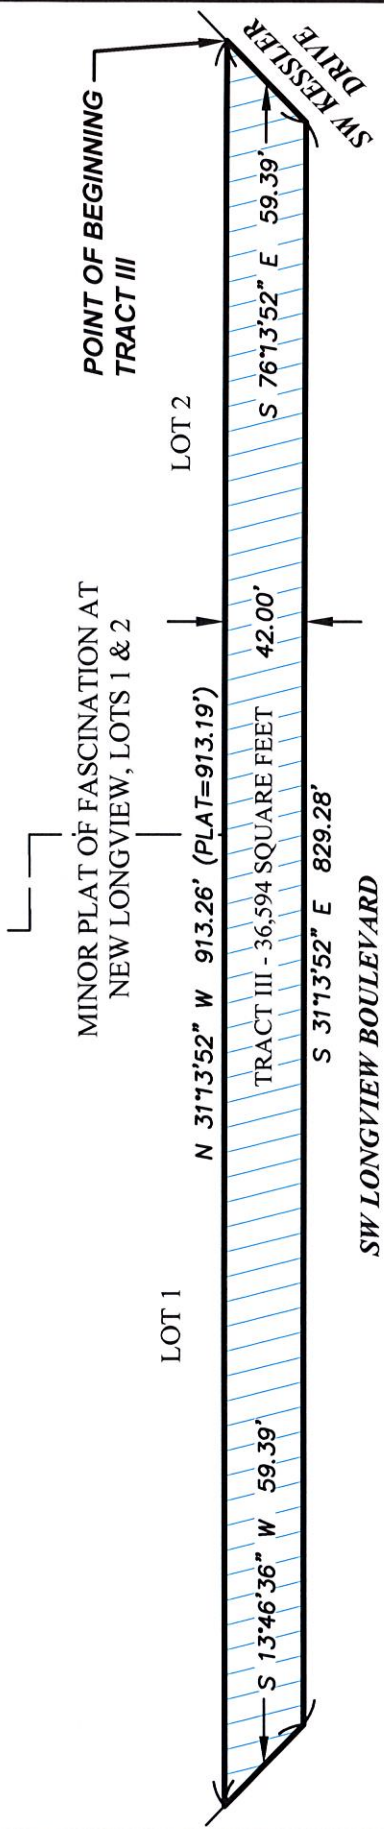

LEGEND:

 TOTAL RIGHT OF WAY
 61,454 SQUARE FEET

TRACT I CLOSURE
 ERROR-0.007'
 TOTAL DIST-1,861.32'
 CLOSURE 1:265,903

SHEET 2 OF 2

CLOSURE REPORT LONGVIEW BLVD & FASCINATION DRIVE RIGHT OF WAY

CITY OF LEE'S SUMMIT



ANDERSON
 SURVEY COMPANY
 203 N. W. EXECUTIVE WAY
 LEE'S SUMMIT, MISSOURI 64063
 (816) 246-5050

FOR: CITY OF LEE'S SUMMIT
 200 SE GREEN STREET
 LEE'S SUMMIT, MISSOURI 64063
 DATE: JANUARY 10, 2017

PROJECT LOCATION: LONGVIEW BOULEVARD & FASCINATION DRIVE
 LEE'S SUMMIT JACKSON COUNTY MISSOURI

THE BEARING SYSTEM SHOWN
 HEREON IS BASED UPON THE
 MISSOURI COORDINATE SYSTEM
 1983, WEST ZONE



JAMES S. ANDERSON,
 PLS #1726

MISSOURI CERTIFICATE OF AUTHORITY, 000076