
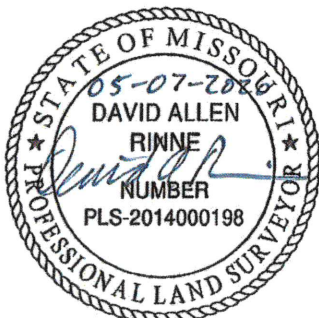


**EXHIBIT A**  
**VACATION OF UTILITY EASEMENT**

**DESCRIPTION:**

Parts of Lot 1451 WINTERSET VALLEY 12TH PLAT more particularly described as follows.


All of the East 7.50' and the South 25.00' said Lot 1451.

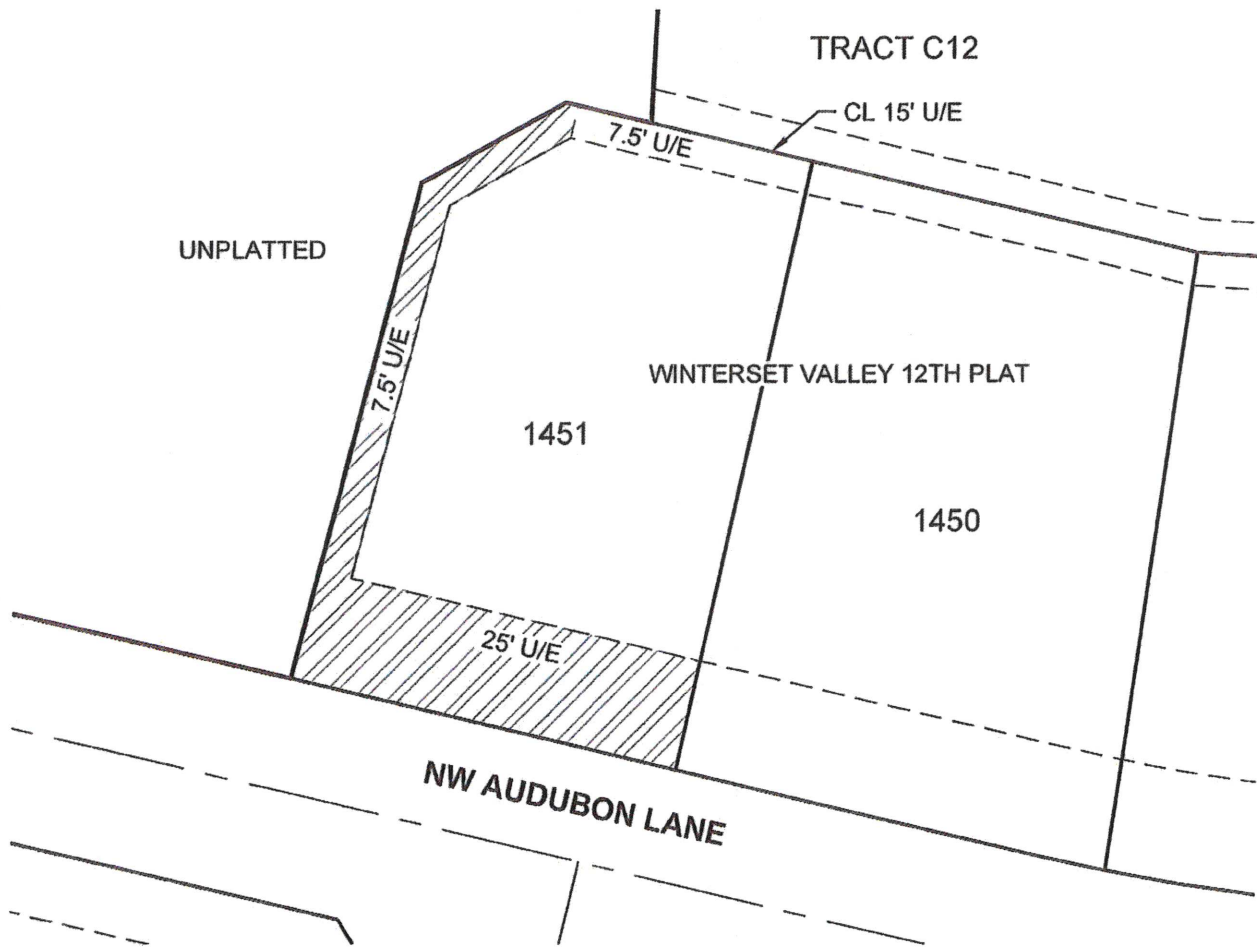

David Allen Rinne, P.L.S.  
 MO# PLS-2014000198



DRAWN BY:	JWT
CHECKED BY:	DR
DATE:	05/04/2020
PROJECT NO:	20-074
SCALE:	1" = 40'
SHEET	1



**SCHLAGEL**  
 ENGINEERS PLANNERS SURVEYORS LANDSCAPE ARCHITECTS  
 14920 West 107th Street • Lenexa, Kansas 66215  
 www.schlagelassociates.com • (913) 492-5158 • Fax: (913) 492-8400  
 Missouri State Certificates of Authority  
 #E2002003800-F #LAC2001005237 #LS2002008859-F  
**VACATION OF UTILITY EASEMENT**