




BUILDING

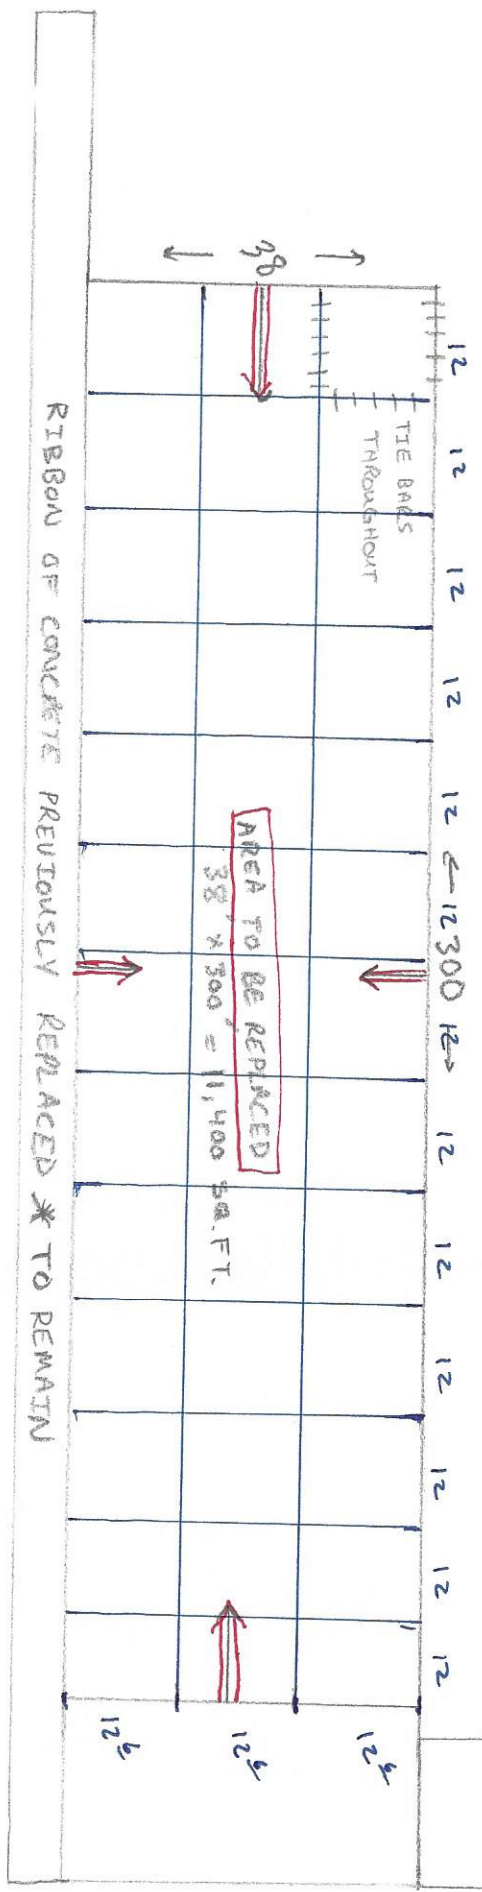

Control Joints

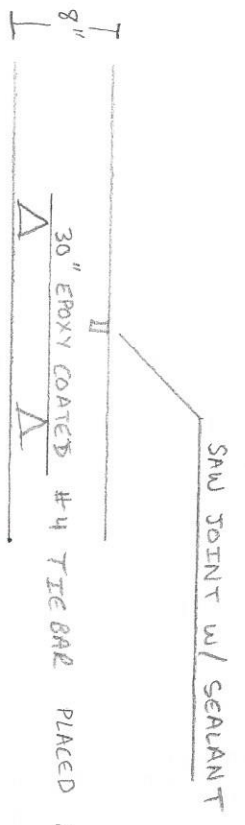

TIE BAR DETAILS

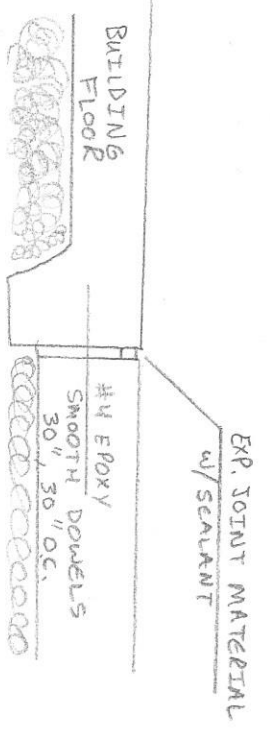

NOT TO SCALE