


# REZONING EXHIBIT

## STREETS OF WEST PRYOR LOTS 7A-7D

A Replat of Streets of West Pryor Lots 1 thru 14,  
Tracts "A", "B", "C", & "D"  
Section 35, Township 48 North, Range 32 West  
Lee's Summit, Jackson County, Missouri

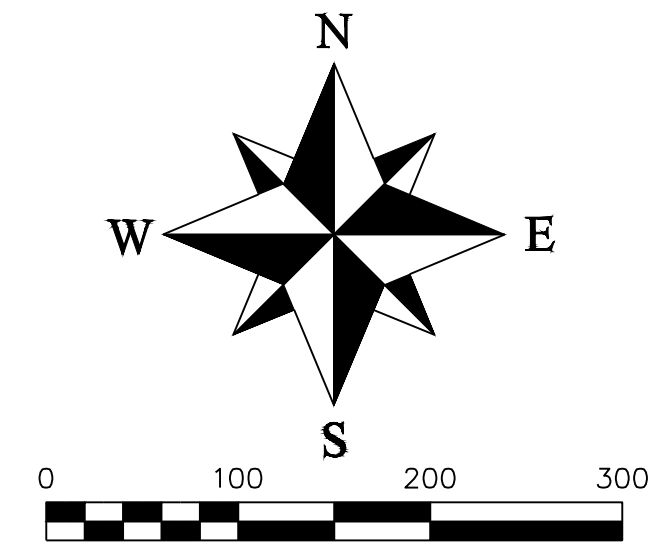

| REVISIONS |
|-----------|
| DATE      |
|           |
|           |
Section 35  
Township 48 North, Range 32 West  
Lee's Summit, Jackson County, Missouri

| REZONING EXHIBIT                |         |          |       |         |                                       |
|---------------------------------|---------|----------|-------|---------|---------------------------------------|
| SHEET                           | SECTION | TOWNSHIP | RANGE | COUNTY  | JOB NO.                               |
| 1 OF 1                          | 35      | 48 N     | 32 W  | Jackson | Streets of W Pryor                    |
| DRAWN BY: M. Schlicht, PLS., PE |         |          |       |         | DATE OF PREPARATION: October 30, 2020 |
| SCALE: 1" = 100'                |         |          |       |         |                                       |

PROFESSIONAL SEAL

**ENGINEERING & SURVEYING SOLUTIONS**

50 SE 30TH STREET  
LEE'S SUMMIT, MO 64082  
P: (816) 623-9888 F: (816) 623-9849