


REZONING EXHIBIT

STREETS OF WEST PRYOR LOTS 7A-7D

A Replat of Streets of West Pryor Lots 1 thru 14,
Tracts "A", "B", "C", & "D"
Section 35, Township 48 North, Range 32 West
Lee's Summit, Jackson County, Missouri

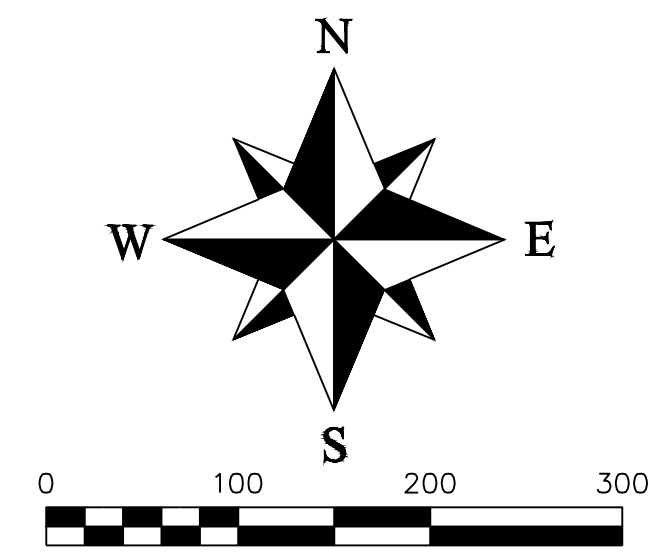

REVISIONS	
DATE	DESCRIPTION

Section 35
Township 48 North, Range 32 West
Lee's Summit, Jackson County, Missouri

REZONING EXHIBIT					
SHEET	SECTION	TOWNSHIP	RANGE	COUNTY	JOB NO.
1 OF 1	35	48 N	32 W	Jackson	Streets of W Pryor
DRAWN BY M. Schlicht, PLS., PE					DATE OF PREPARATION October 30, 2020
SCALE 1" = 100'					

PROFESSIONAL SEAL

ENGINEERING & SURVEYING SOLUTIONS
ENGINEERING & SURVEYING
 50 SE 30TH STREET
 LEE'S SUMMIT, MO 64082
 P: (816) 623-9888 F: (816) 623-9849