


EXHIBIT A
VACATION OF UTILITY EASEMENT

DESCRIPTION:

Part Lot 1450 WINTERSET VALLEY 12TH PLAT more particularly described as follows.

All of the South 25.00' of the East 19.43' of said Lot 1450

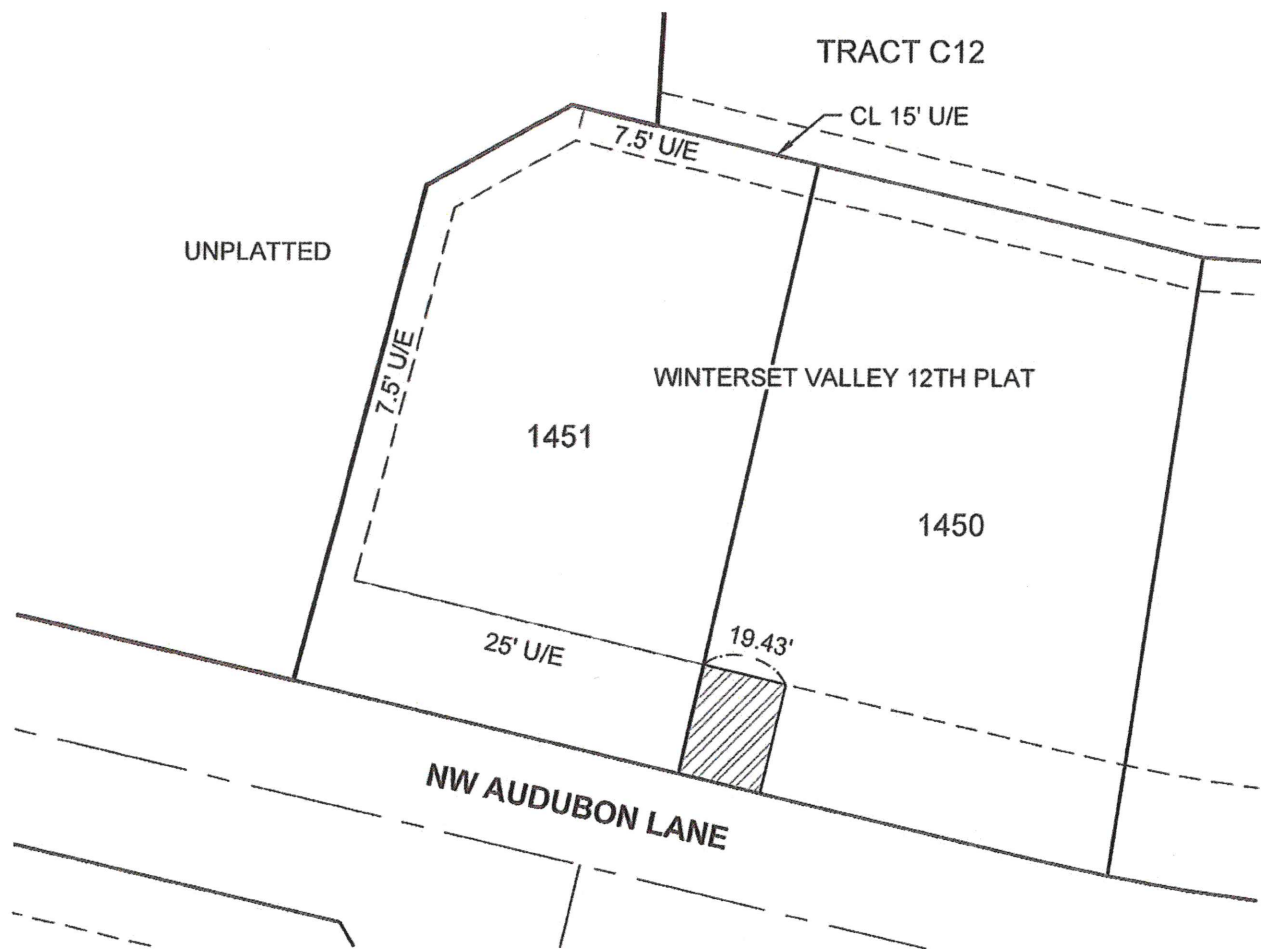

David Allen Rinne, P.L.S.
 MO# PLS-2014000198



DRAWN BY:	JWT
CHECKED BY:	DR
DATE:	05/04/2020
PROJECT NO:	20-074
SCALE:	1" = 40'
SHEET	1

SCHLAGEL
 ENGINEERS PLANNERS SURVEYORS LANDSCAPE ARCHITECTS
 14920 West 107th Street • Lenexa, Kansas 66215
 www.schlagelassociates.com • (913) 492-5158 • Fax: (913) 492-8400
 Missouri State Certificates of Authority
 #E2002003800-F #LAC2001005237 #LS2002008859-F
VACATION OF UTILITY EASEMENT