



FRONT ELEVATION

SCALE: 1/4"=1'-0"



REAR ELEVATION

SCALE: 1/8"=1'-0"

DUPLEX - STORY & HALF


REVISIONS:

KC Architecture

KANSAS CITY, MISSOURI
 C: (816) 686-5900
 O: (816) 984-2012

ANDERSON POINTE
 CAPITAL CONSTRUCTION SERVICES, LLC

© COPYRIGHT KC ARCHITECTURE, 2021

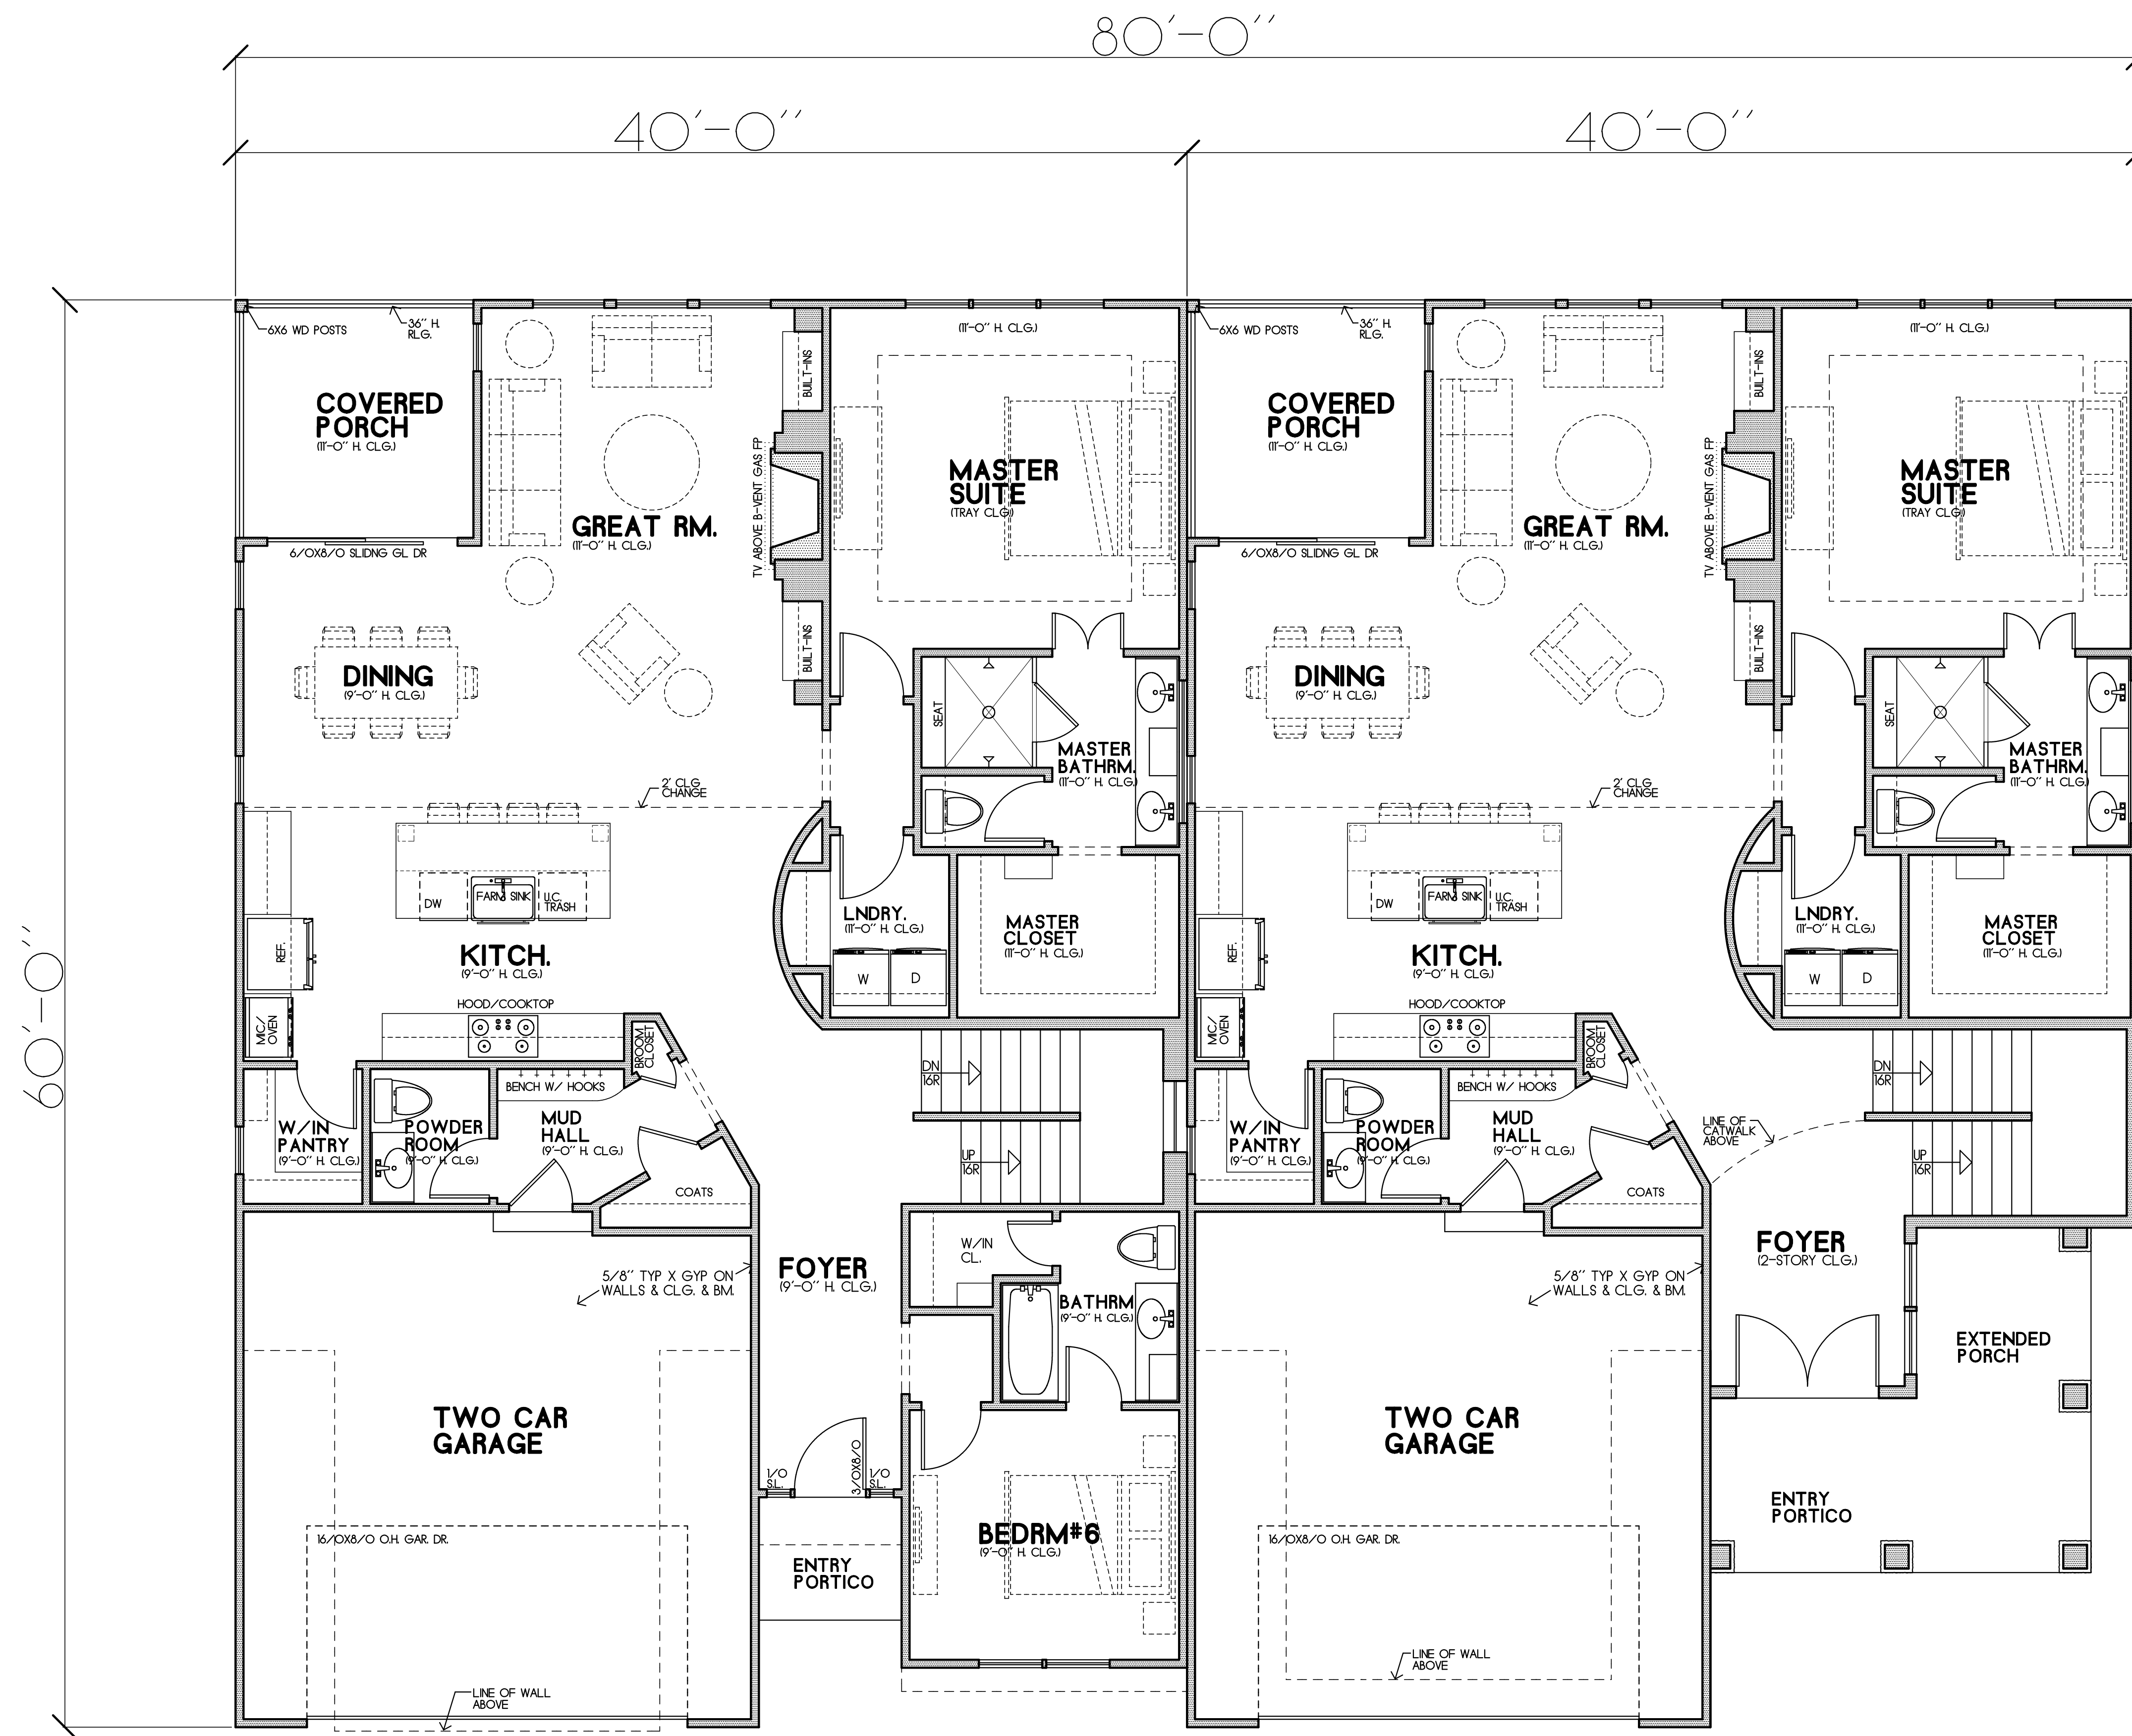

MAIN FLOOR PLAN
 SCALE: 1/4"=1'-0" AREA= 1,740 SF **2**
A

MAIN FLOOR PLAN
 SCALE: 1/4"=1'-0" AREA= 1,498 SF **1**
A

DUPLEX - STORY & HALF PLAN

REVISIONS:

KC Architecture

KANSAS CITY, MISSOURI
 C: (816) 686-5900
 O: (816) 984-2012

ANDERSON POINTE
 CAPITAL CONSTRUCTION SERVICES, LLC

© COPYRIGHT KC ARCHITECTURE, 2021



UPPER FLOOR PLAN
 SCALE: 1/4"=1'-0" AREA= 1,508 SF **2**
A

UPPER FLOOR PLAN
 SCALE: 1/4"=1'-0" AREA= 1,123 SF **1**
A

DUPLEX - STORY & HALF PLAN

REVISIONS:

KC Architecture
 KANSAS CITY, MISSOURI
 C: (816) 686-5900
 O: (816) 984-2012

ANDERSON POINTE
 CAPITAL CONSTRUCTION SERVICES, LLC
 © COPYRIGHT KC ARCHITECTURE, 2021