
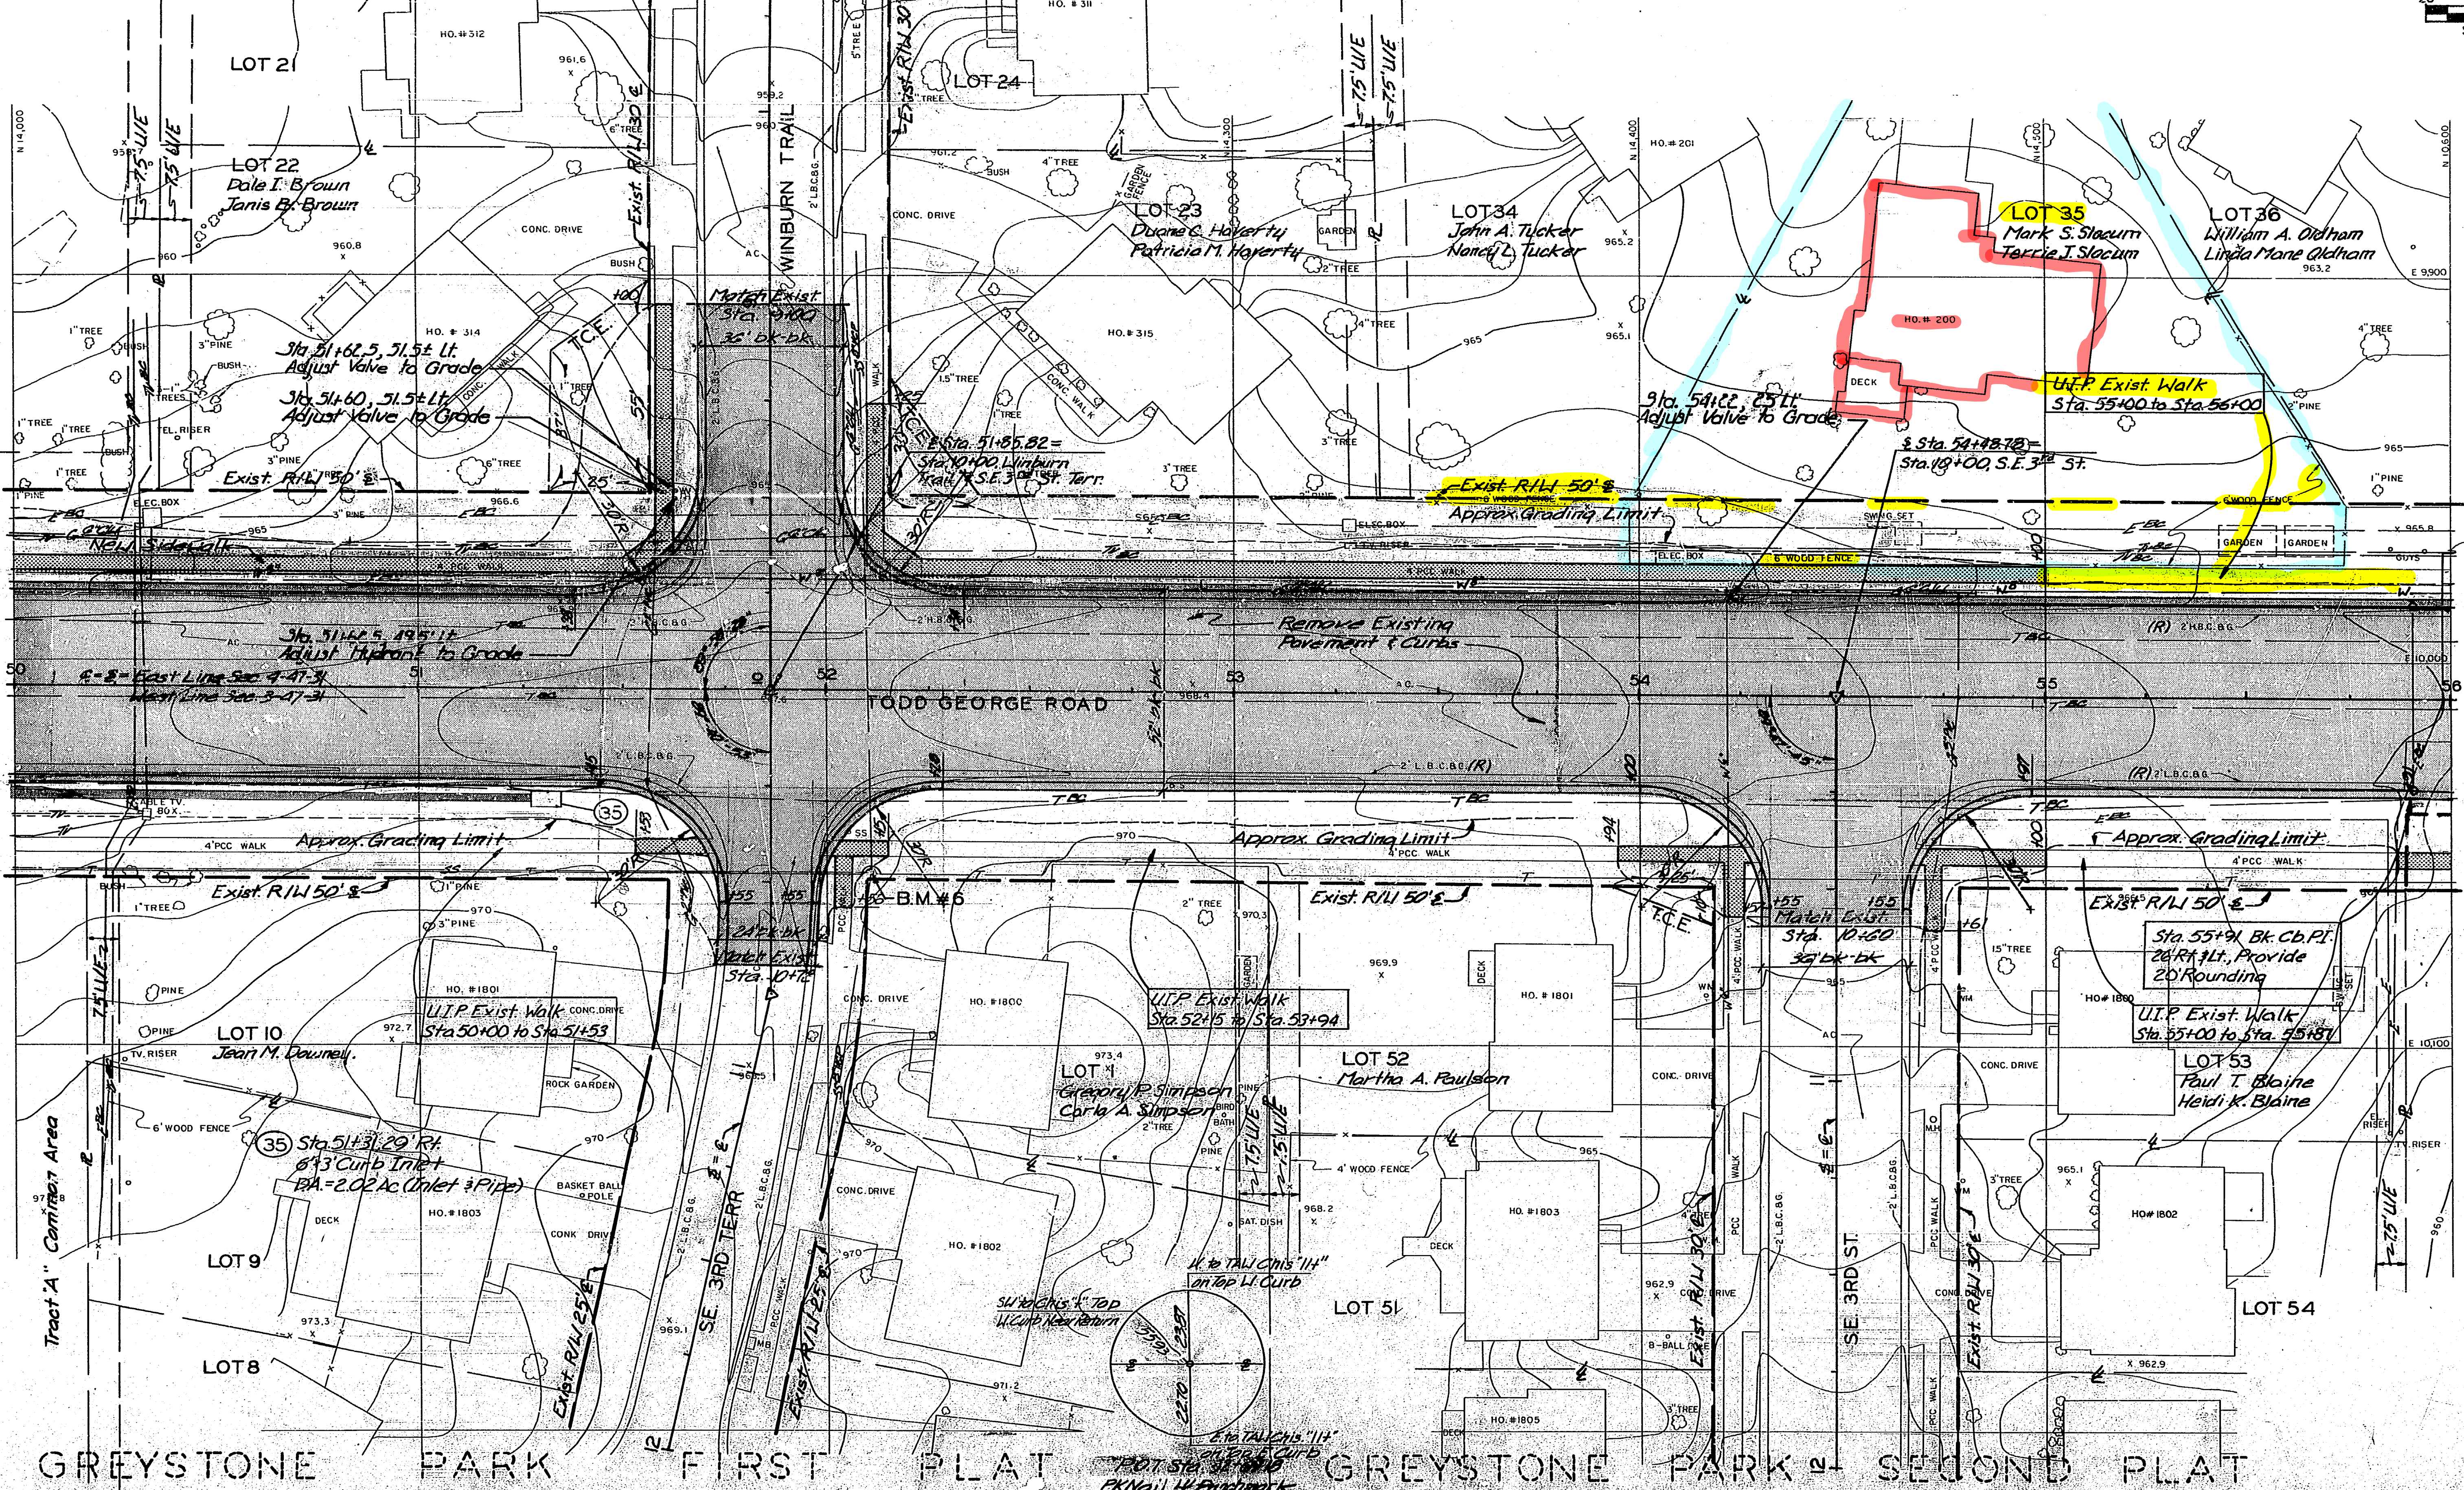


INDIAN CREEK 1ST PLAT

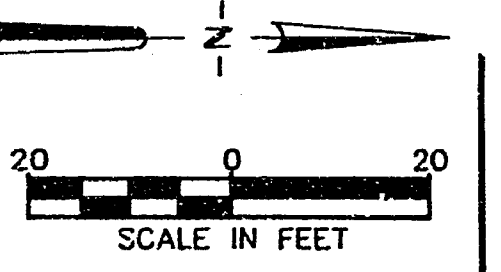

GREYSTONE PARK FIRST PLAT GREYSTONE PARK SECOND PLAT

LEE'S SUMMIT, MO.

TODD GEORGE ROAD IMPROVEMENTS

LA PROJECT NO 0008A1

SH 18 OF 58

8024