


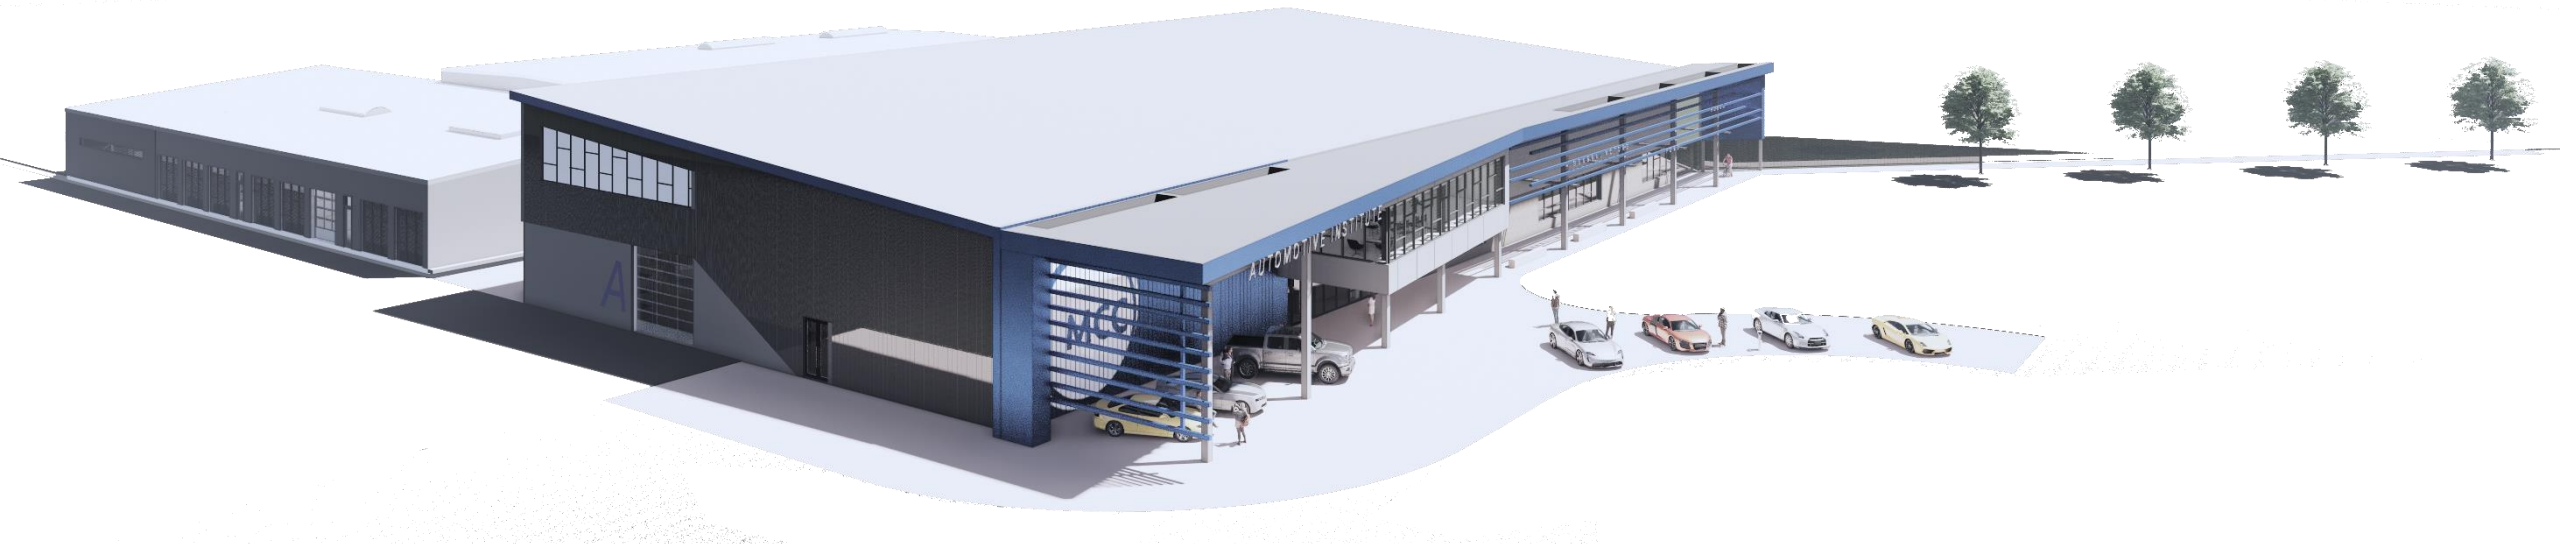

Automotive Institute Longview Campus



Site & Vicinity


Scope – Renovation and Addition to an Existing Building on Campus to expand the offerings for the Automotive Program

Metropolitan Community College - Longview campus


High Technology Building



Final Site

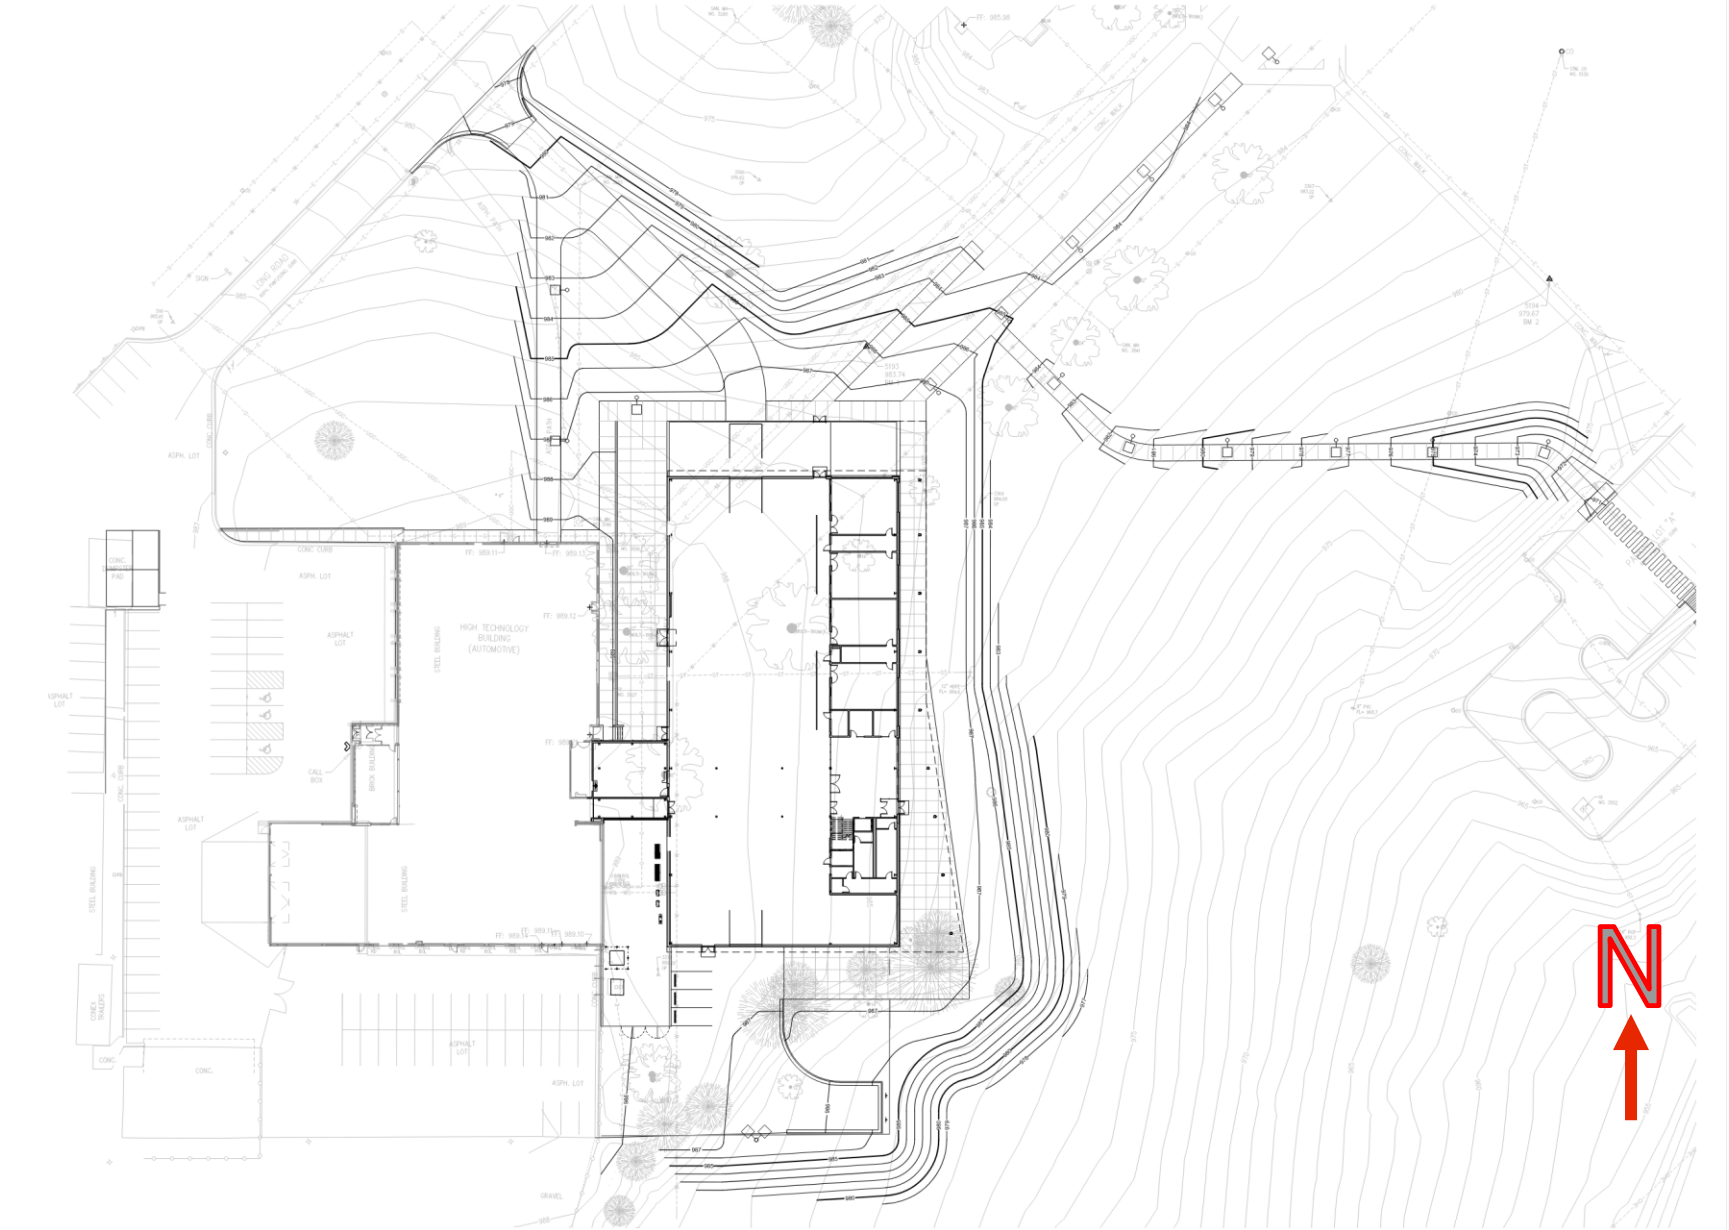


Exterior Elevations

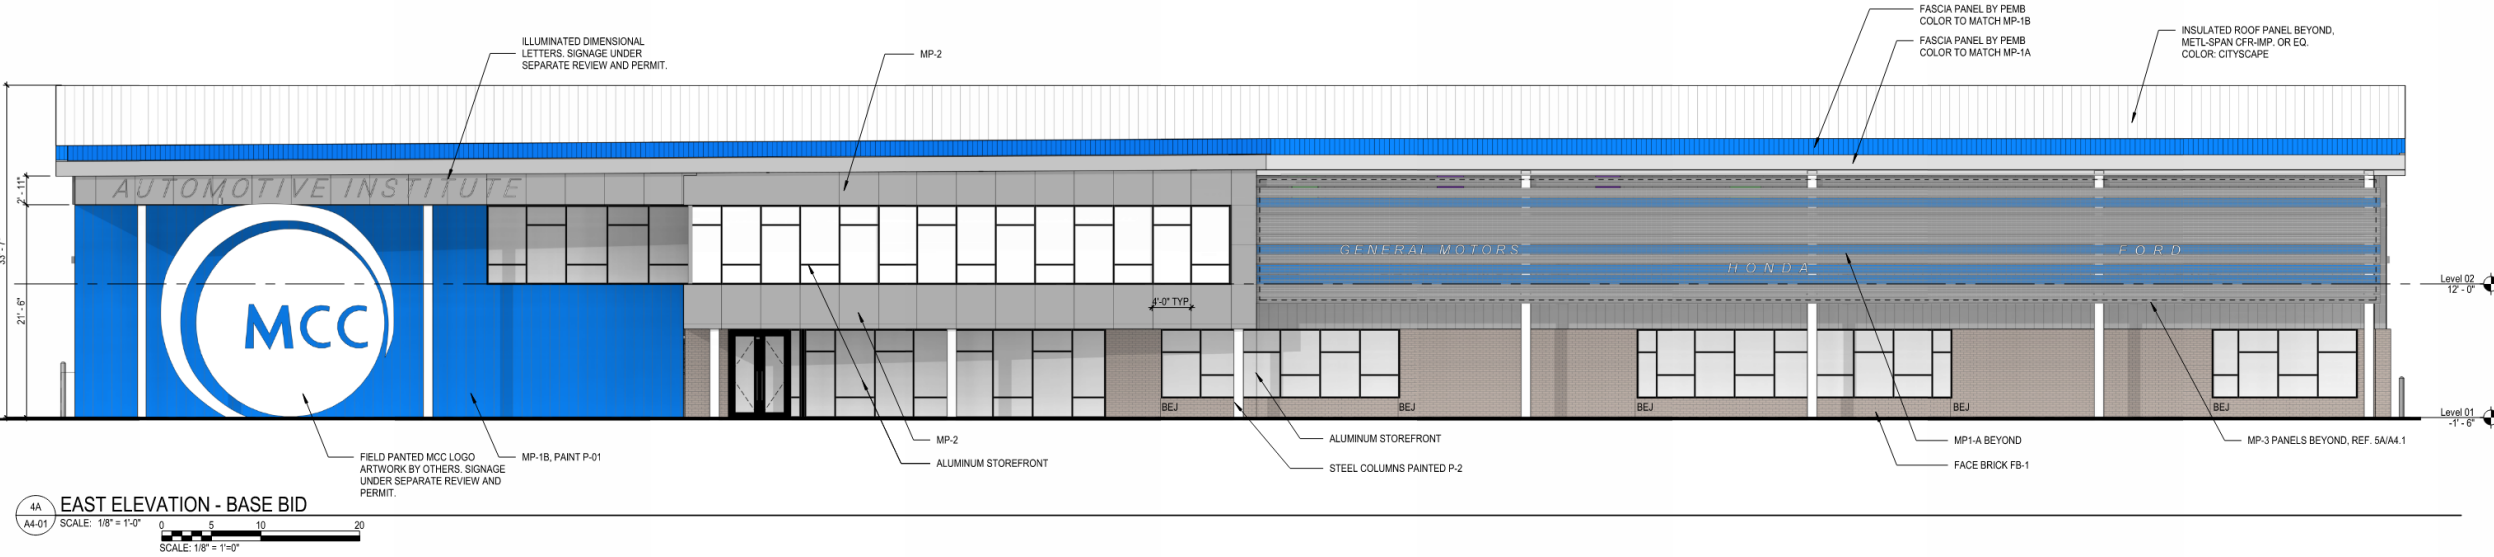


MATERIAL LEGEND

| | |
|--|---|
| | FACE BRICK FB-1 - TO BE SELECTED ON SITE TO MATCH EXISTING |
| | MP-1B INSULATED METAL PANEL METL-SPAN CF TUFF-CAST, OR EQ FIELD PAINTED P-1 SHERWIN WILLIAMS BLUEBLOOD SW 6966 |
| | MP-1A INSULATED METAL PANEL METL-SPAN CF MESA, COLOR: PEARL GRAY |
| | MP-2 COMPOSITE METAL WALL PANEL RAINSCREEN ASSEMBLY ALU/CORRUG ROUTE & RETURN RAINSCREEN SYSTEM W/CONTINUOUS INSULATION, OR EQ., COLOR: CADET GRAY (PER COLOR PALLETTE INFO.) |
| | MP-3 CORRUGATED ALUMINUM PANEL PERFORATED METL-SPAN ECOSCREEN BR-16, OR EQ. ALTERNATING COLORS PER DETAIL (P-1 SW 6966 BLUEBLOOD / P-2 SW 7073 NETWORK GRAY) |
| | P-3 PAINT EXISTING BUILDING - WALLS SW 7019 GAUNTLET GRAY |
| | P-4 PAINT EXISTING BUILDING - SOLID OVERHEAD DOORS SW 7015 REPOSE GRAY |


Exterior Elevations

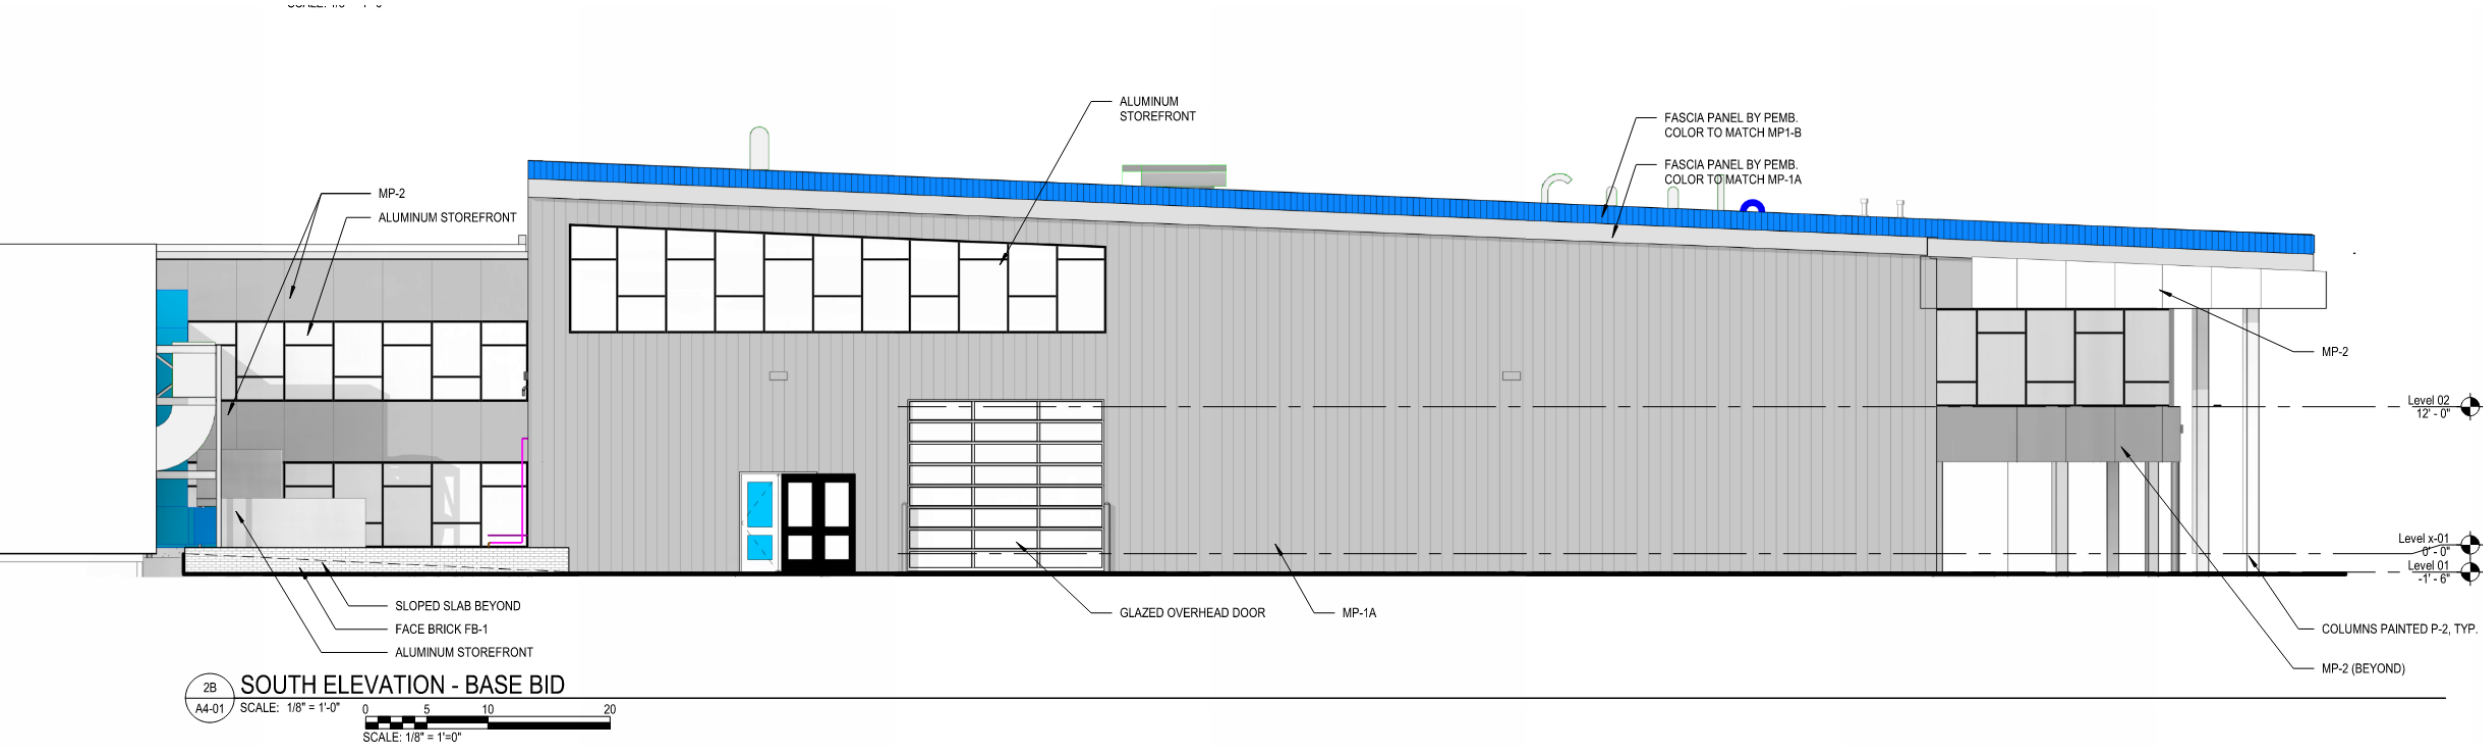


Exterior Elevations

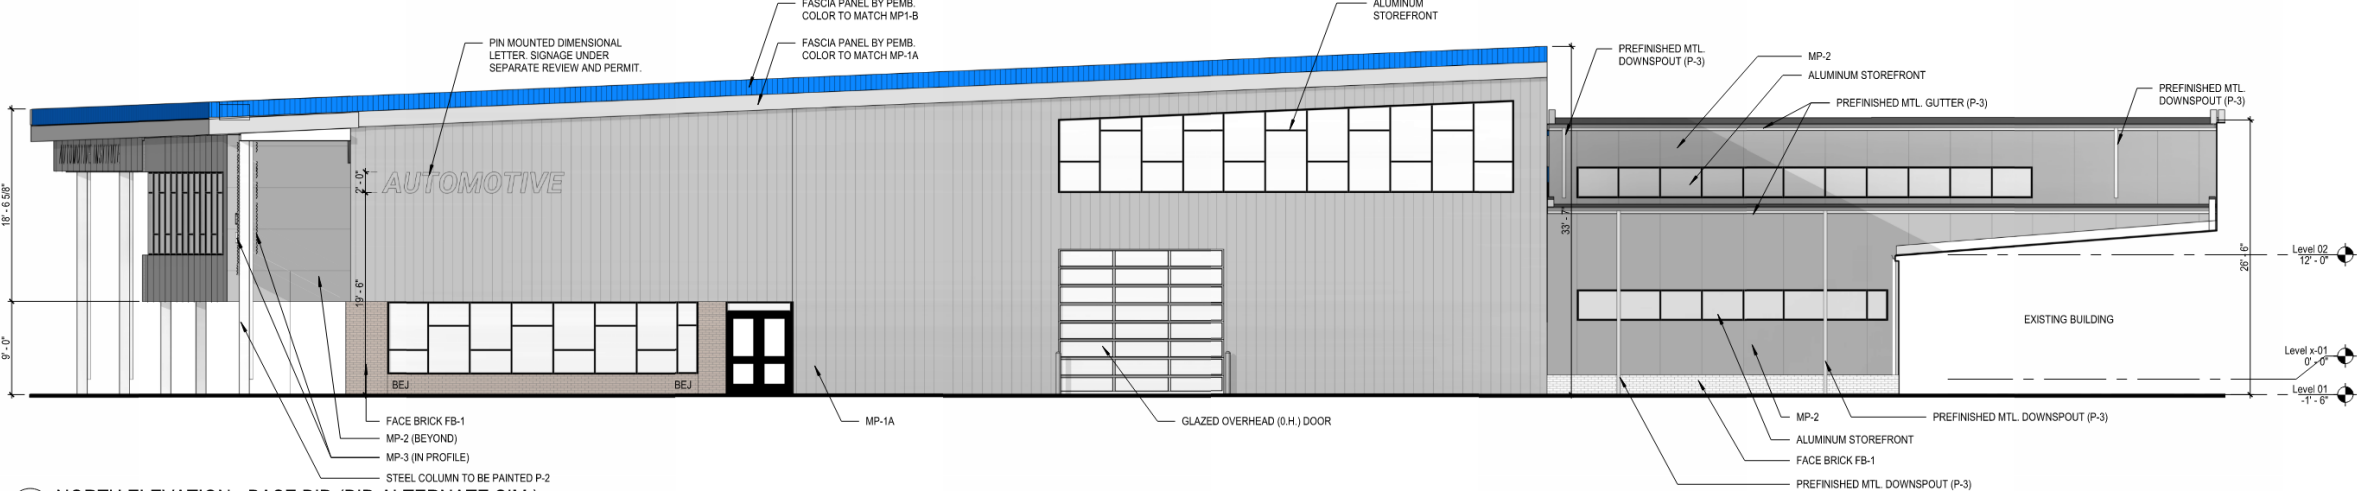

5A NORTH ELEVATION - BASE BID (BID ALTERNATE SIM.)

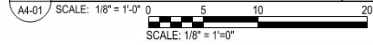

Exterior Elevations

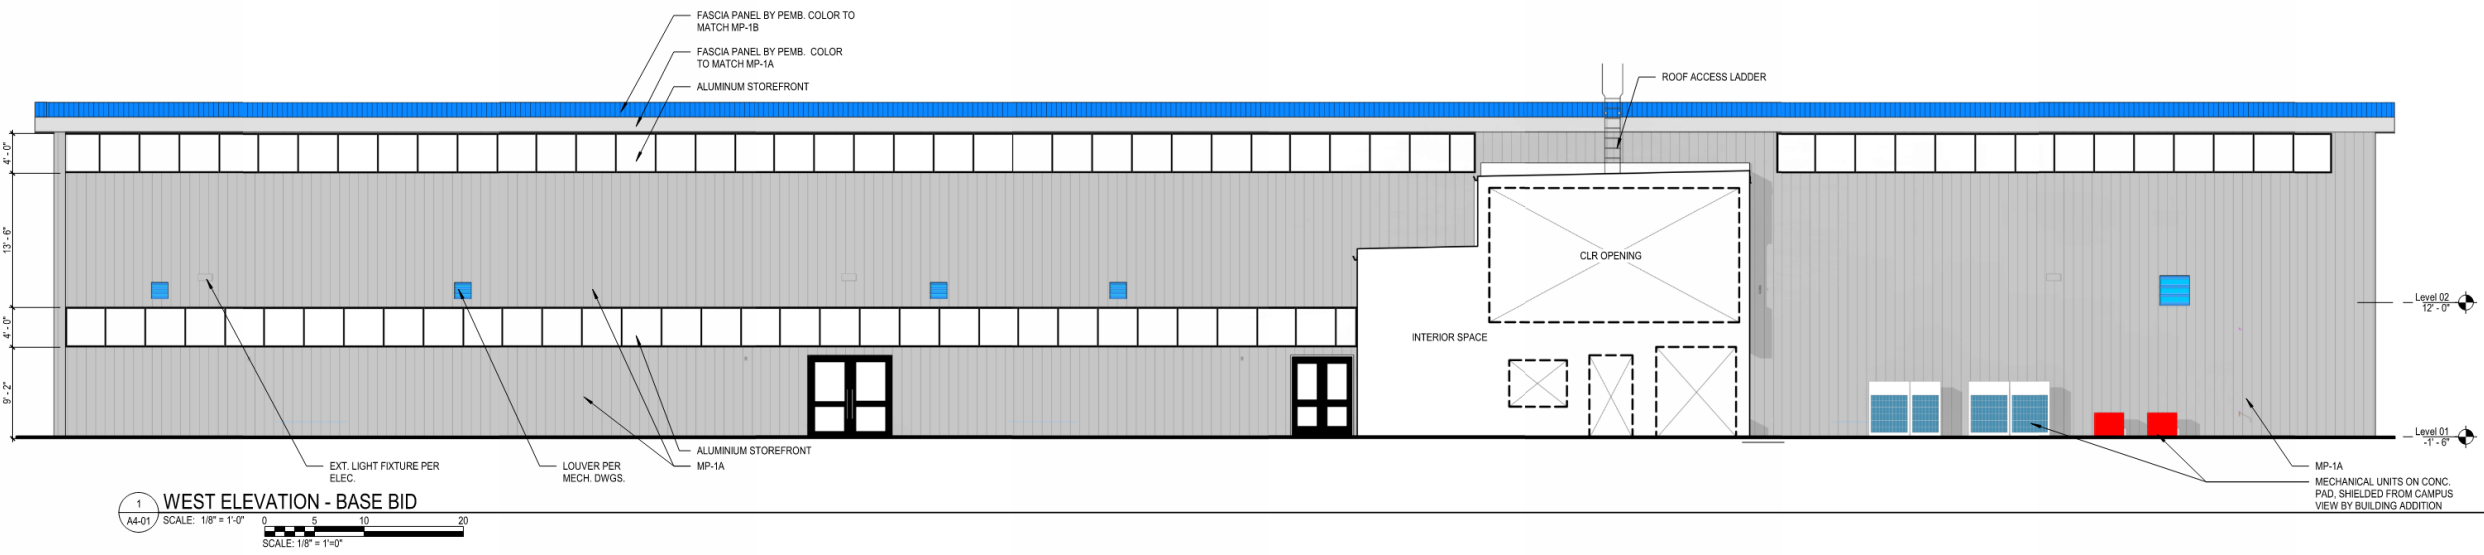

Exterior Renderings

