
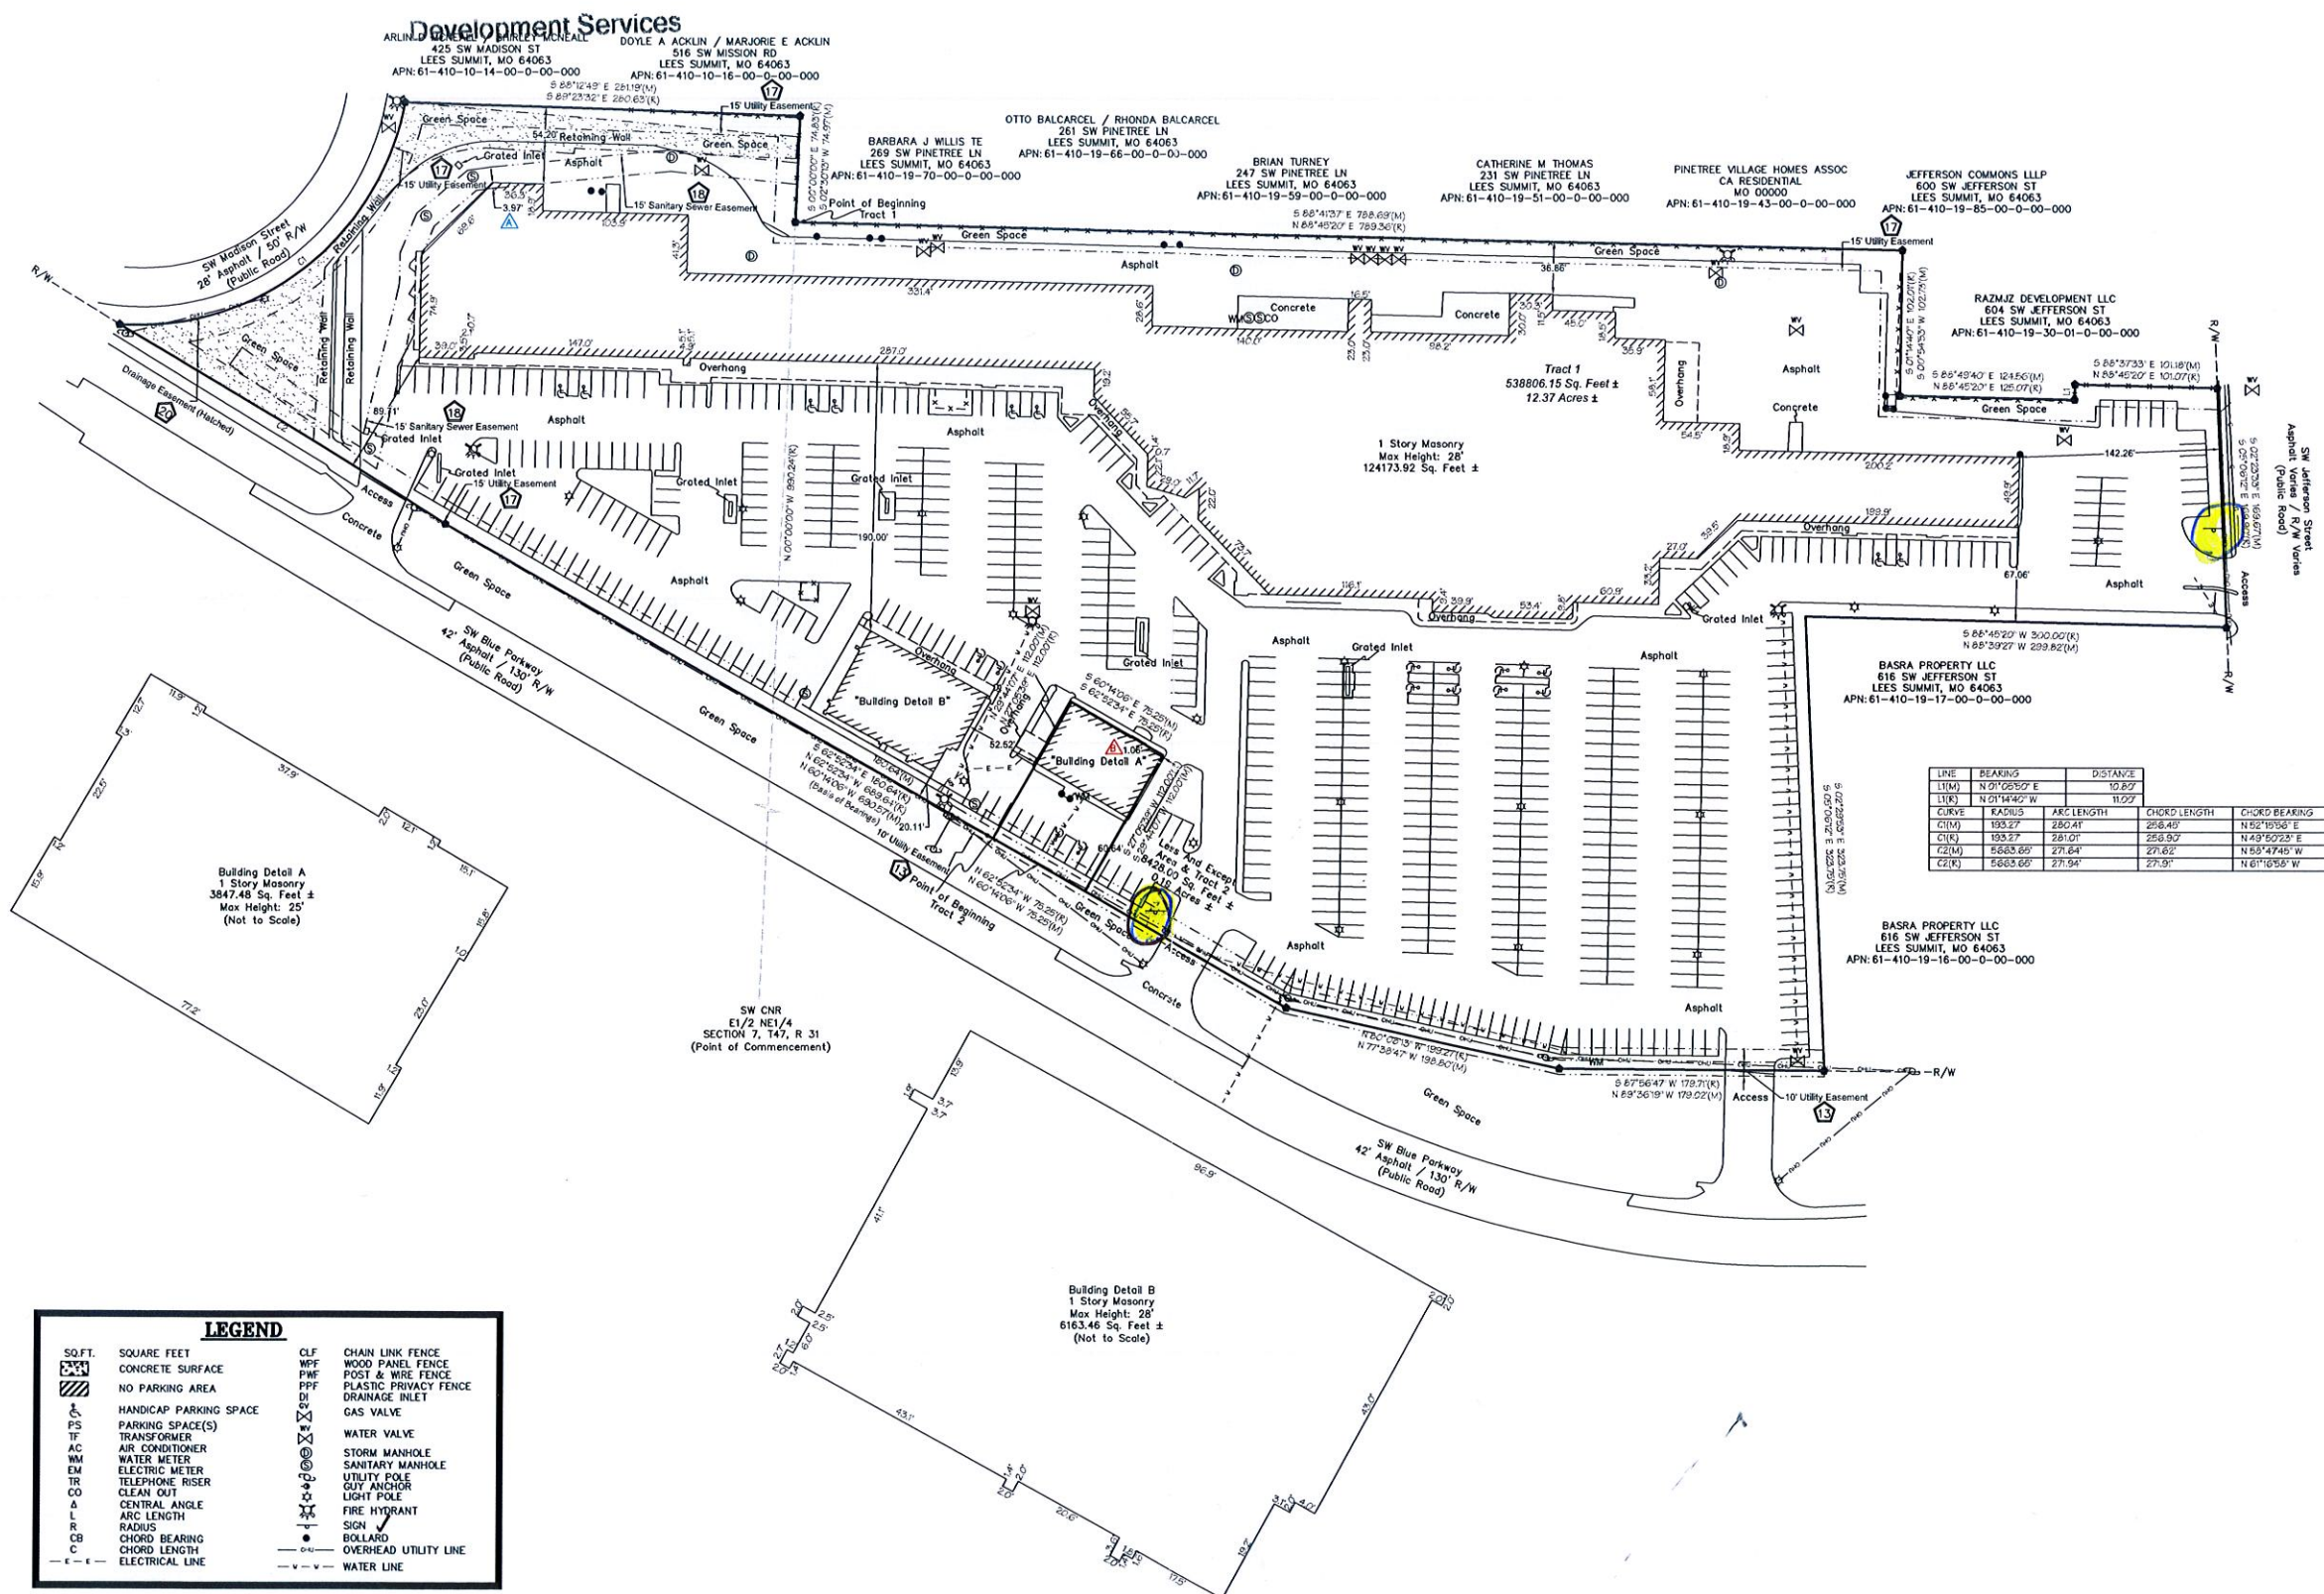


RECEIVED

2017-165

AUG - 2 2017

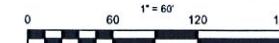

LINE	BEARING	DISTANCE		
UTM	N 01°02'52" E	10.82'		
UTM	N 01°14'40" W	11.02'		
CURVE	RADIUS	ARC LENGTH	CHORD LENGTH	CHORD BEARING
C1(M)	193.27'	281.01'	256.92'	N 49°10'56" E
C2(M)	193.27'	281.01'	256.92'	N 49°10'23" E
C2(L)	5663.66'	271.64'	271.62'	N 59°47'45" W
C2(R)	5663.66'	271.94'	271.91'	N 61°16'56" W

LEGEND

SO.FT.	SQUARE FEET	CLF	CHAIN LINK FENCE
CONCRETE SURFACE	CONCRETE SURFACE	WPF	WOOD PANEL FENCE
NO PARKING AREA	NO PARKING AREA	PIF	POST & WIRE FENCE
HANDICAP PARKING SPACE	HANDICAP PARKING SPACE	PPF	PLASTIC PRIVACY FENCE
PARKING SPACE(S)	PARKING SPACE(S)	DI	DRAINAGE INLET
TRANSFORMER	TRANSFORMER	GV	GAS VALVE
AIR CONDITIONER	AIR CONDITIONER	WV	WATER VALVE
WATER METER	WATER METER	SM	STORM MANHOLE
ELECTRIC METER	ELECTRIC METER	SMH	SANITARY MANHOLE
TELEPHONE RISER	TELEPHONE RISER	UP	UTILITY POLE
CLEAN OUT	CLEAN OUT	QA	QUY ANCHOR
CENTRAL ANGLE	CENTRAL ANGLE	LP	LIGHT POLE
ARC LENGTH	ARC LENGTH	FH	FIRE HYDRANT
RADIUS	RADIUS	S	SIGN
CHORD BEARING	CHORD BEARING	B	BOLLARD
CHORD LENGTH	CHORD LENGTH	OU	OVERHEAD UTILITY LINE
ELECTRICAL LINE	ELECTRICAL LINE	W	WATER LINE

JOB NUMBER: 16-1744
 SCALE: 1" = 60'
 DRAWN BY: T.S.
 APPROVED BY: D.N.

REVISION HISTORY

DATE	REVISION HISTORY




SURVEY COORDINATED BY GRS GROUP | GRS-GLOBAL.COM

GRS
 GROUP
 NATIONAL

480 NEEDLES TRAIL, LONGWOOD, FLORIDA 32779 | SURVEYS@GRS-REPUBLICANATIONAL.COM | PHONE 407.862.4200 FAX 407.862.8229

CLIENT: PINET REE PLAZA
 ADDRESS: LEE'S SUMMIT, MO
 SALESPERSON: JENSEN
 DESIGNER: LYONS

1313 Vernon
 North Kansas City
 Missouri 64116-4422
(816) 842-8980
 FAX (816) 842-5308

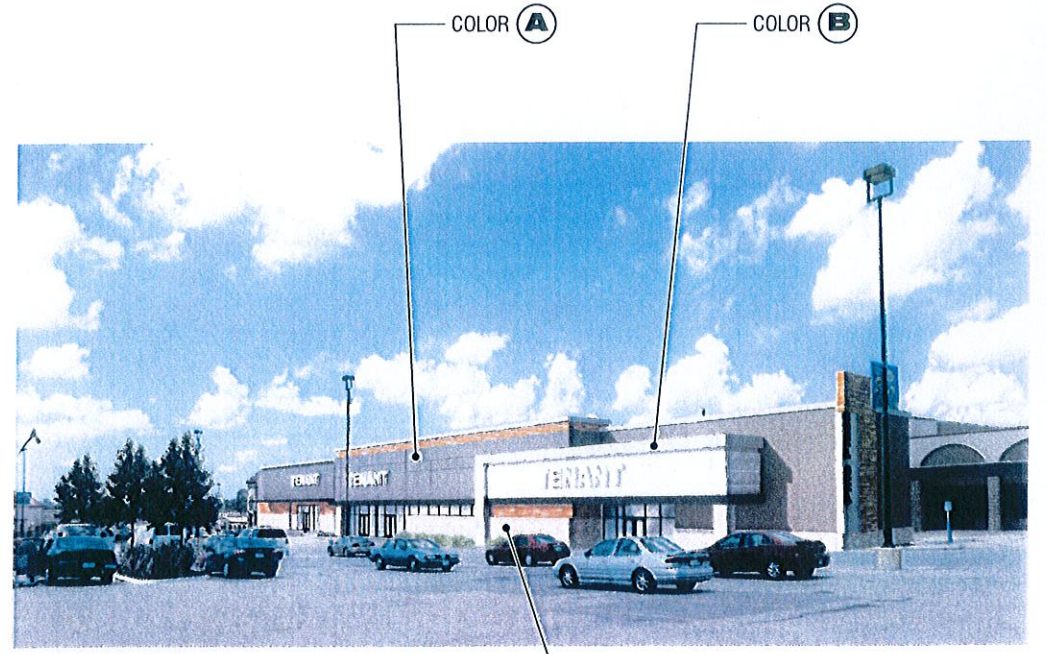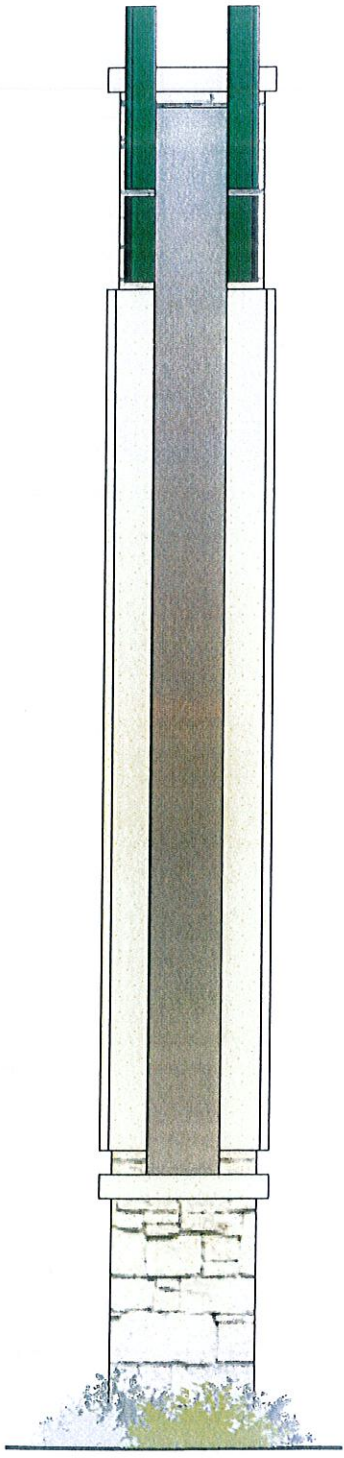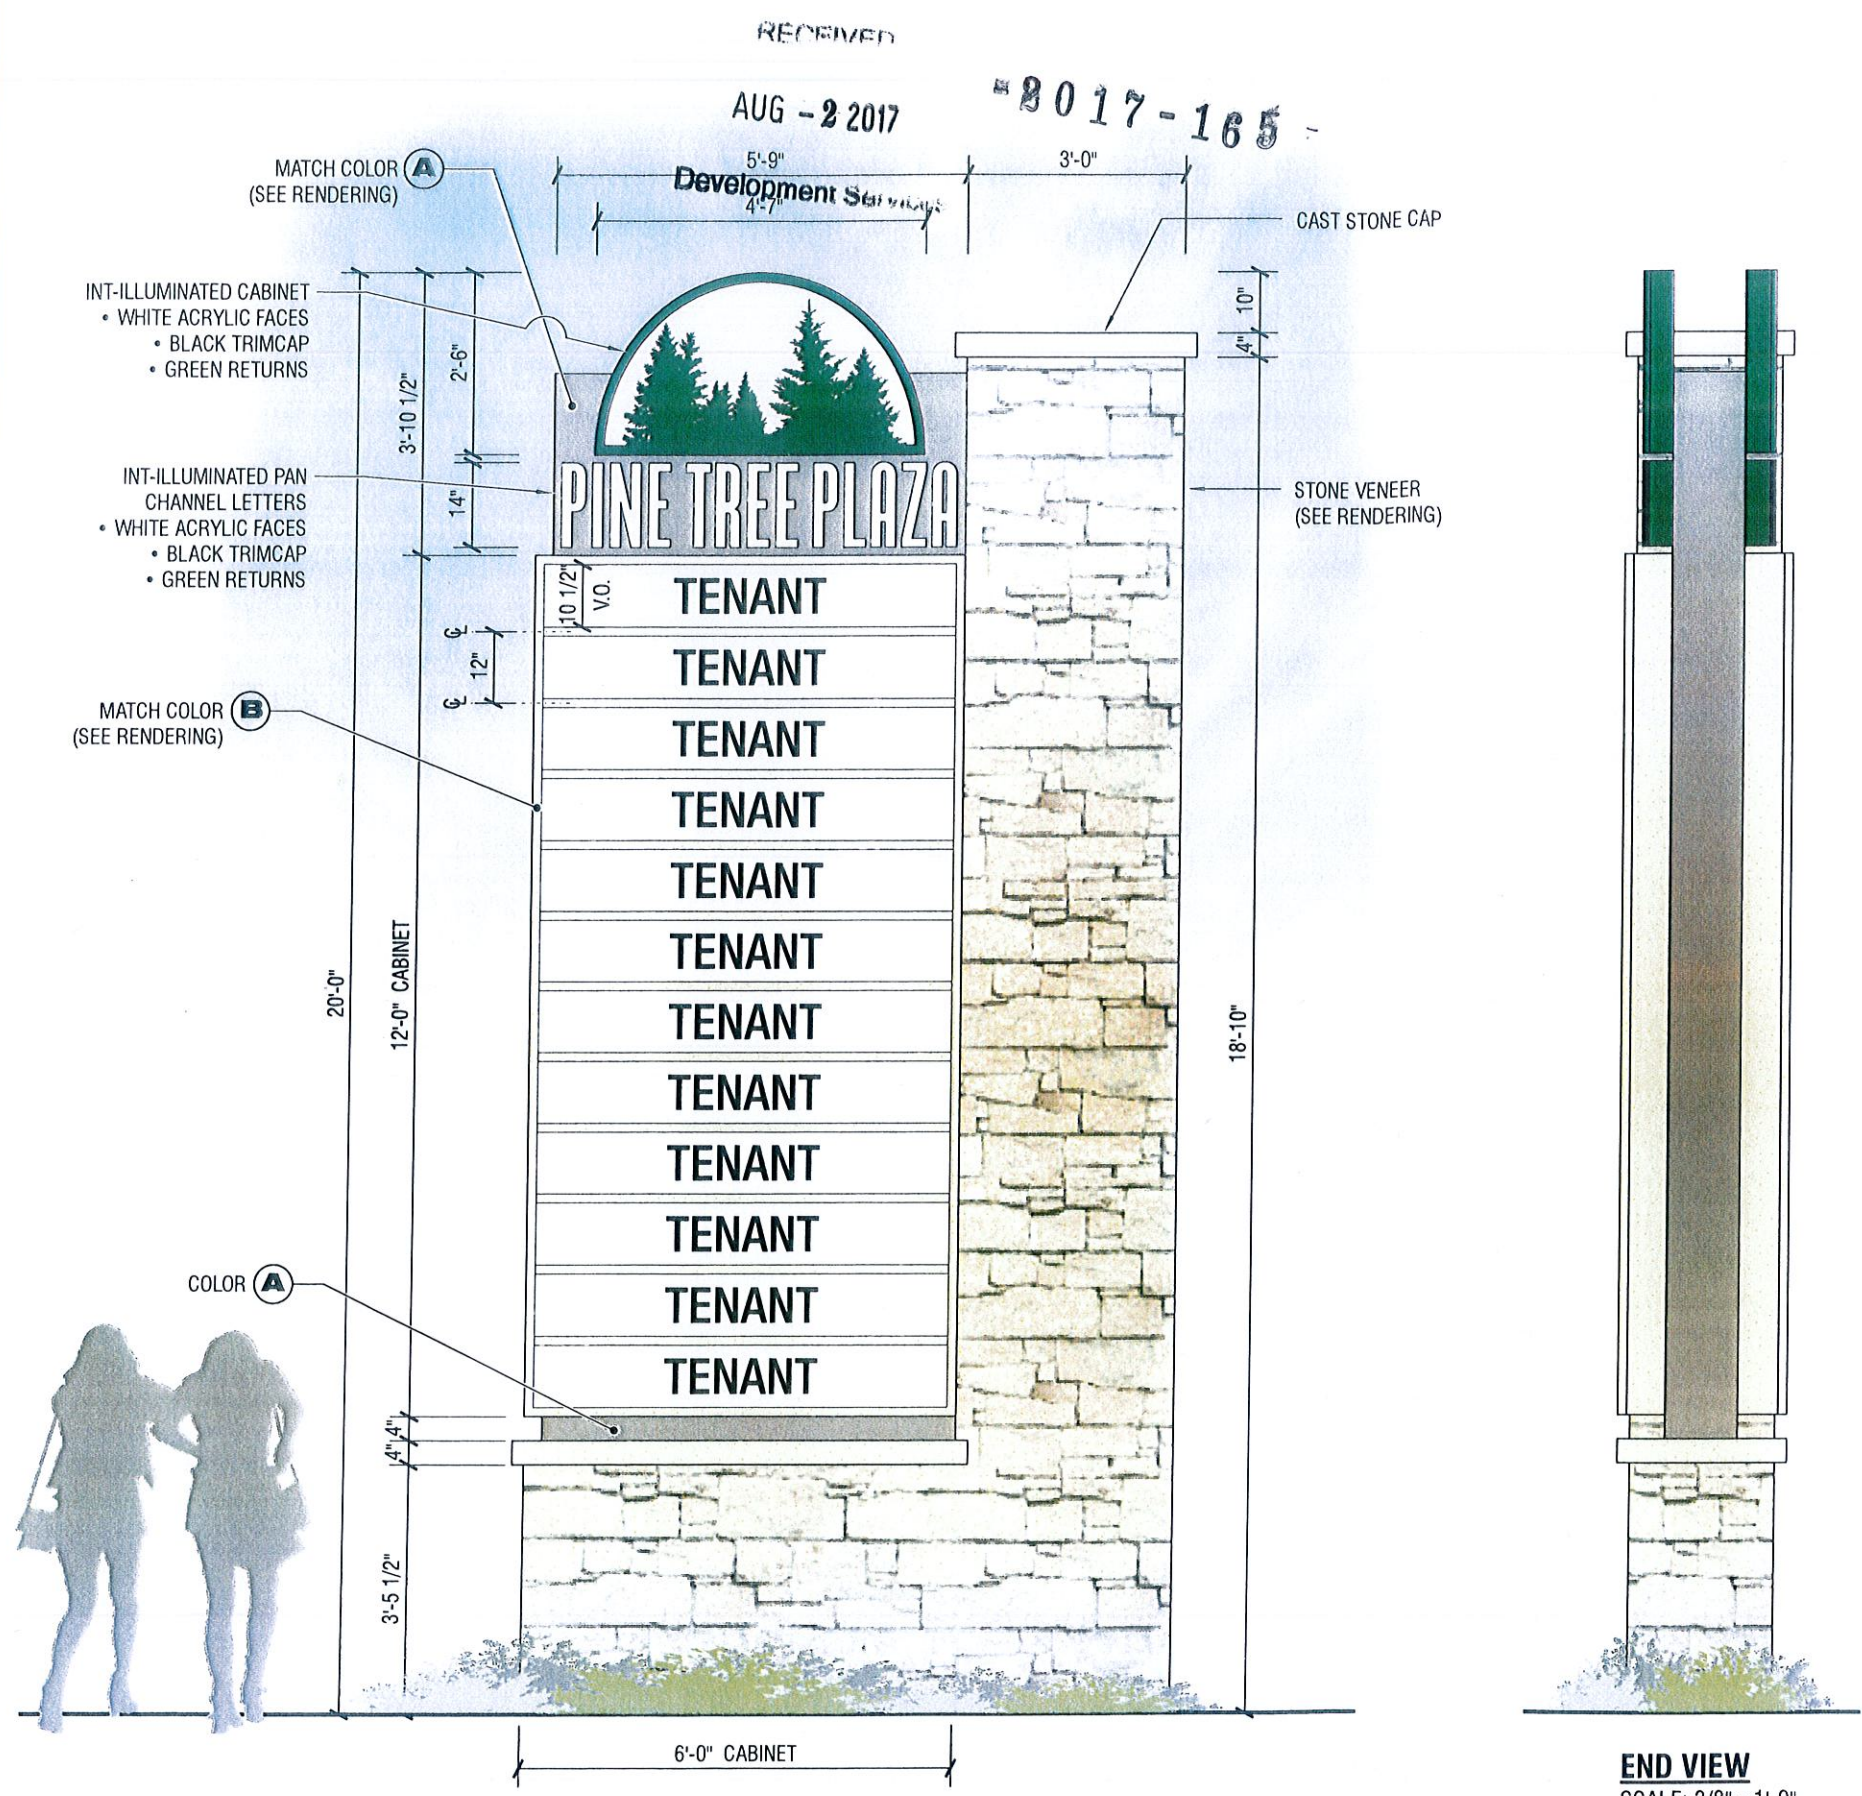

ARCHITECT'S RENDERING OF CENTER
 SCALE: NONE

A D/F INT-ILLUMINATED PYLON TENANT SIGN
 SCALE: 3/8" = 1'-0"

CLIENT APPROVAL: _____
 Client approval insures that spelling, colors & specifications for signage & design meets their satisfaction.


This original design and all information contained therein is the property of ACME Sign Inc. and its use in any way other than as authorized is expressly forbidden. This drawing is subject to return on demand.

RECEIVED

AUG - 2 2017

- 2017 - 165


Development Services

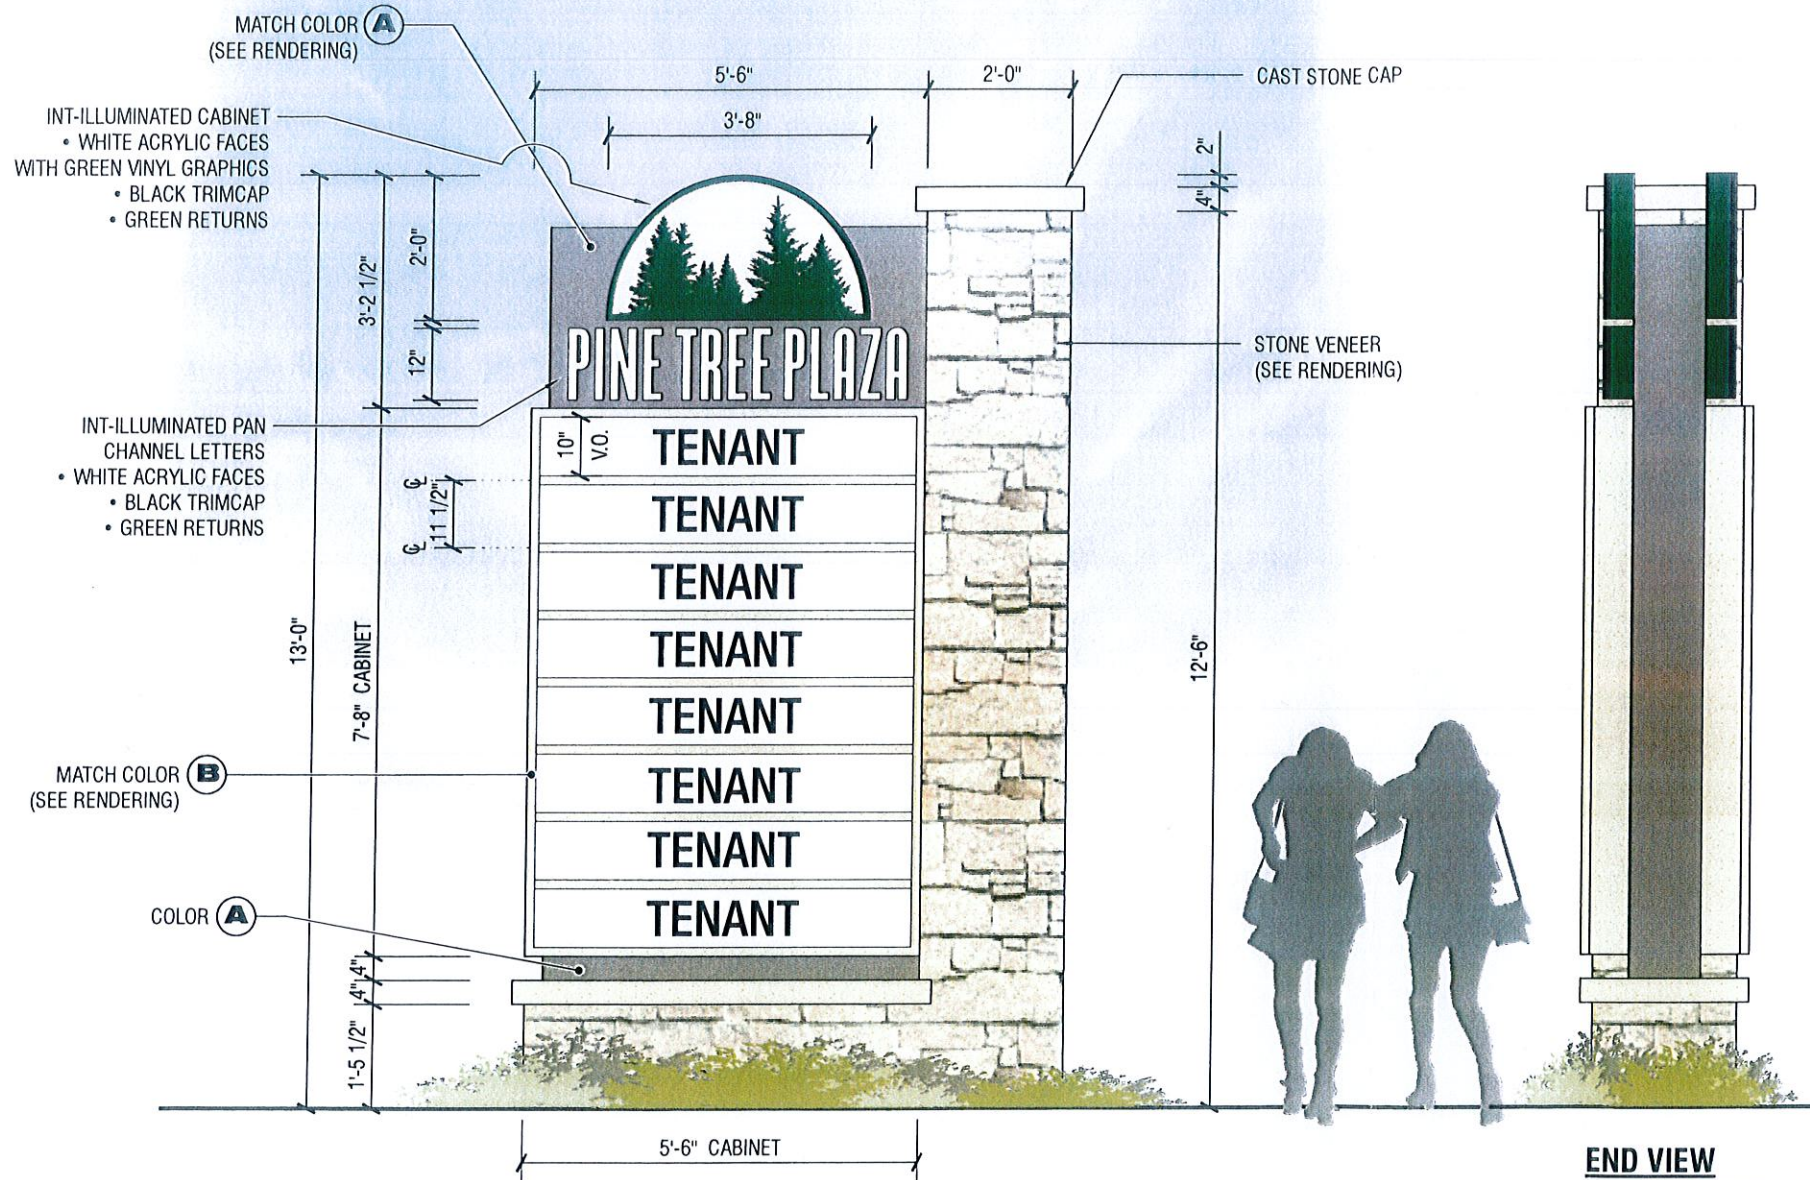

END VIEW
SCALE: 3/8" = 1'-0"

B D/F INT-ILLUMINATED PYLON TENANT SIGN

SCALE: 3/8" = 1'-0"

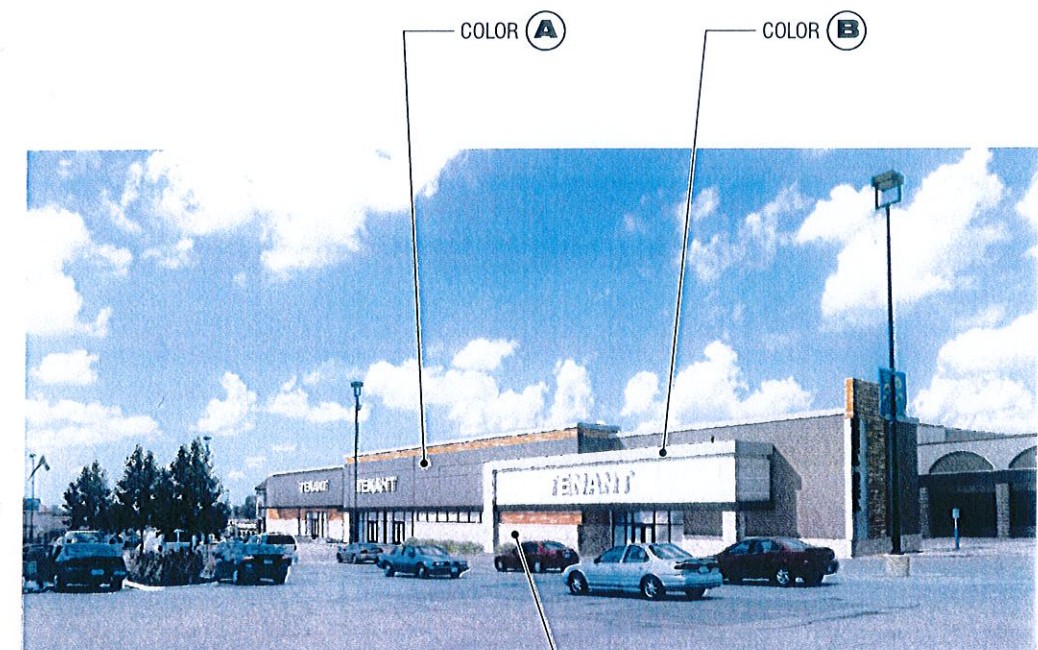

ARCHITECT'S RENDERING OF CENTER
SCALE: NONE

CLIENT APPROVAL: _____
Client approval insures that spelling, colors & specifications for signage & design meets their satisfaction.

This original design and all information contained therein is the property of ACME Sign Inc. and its use in any way other than as authorized is expressly forbidden. This drawing is subject to return on demand.