


Exhibit A

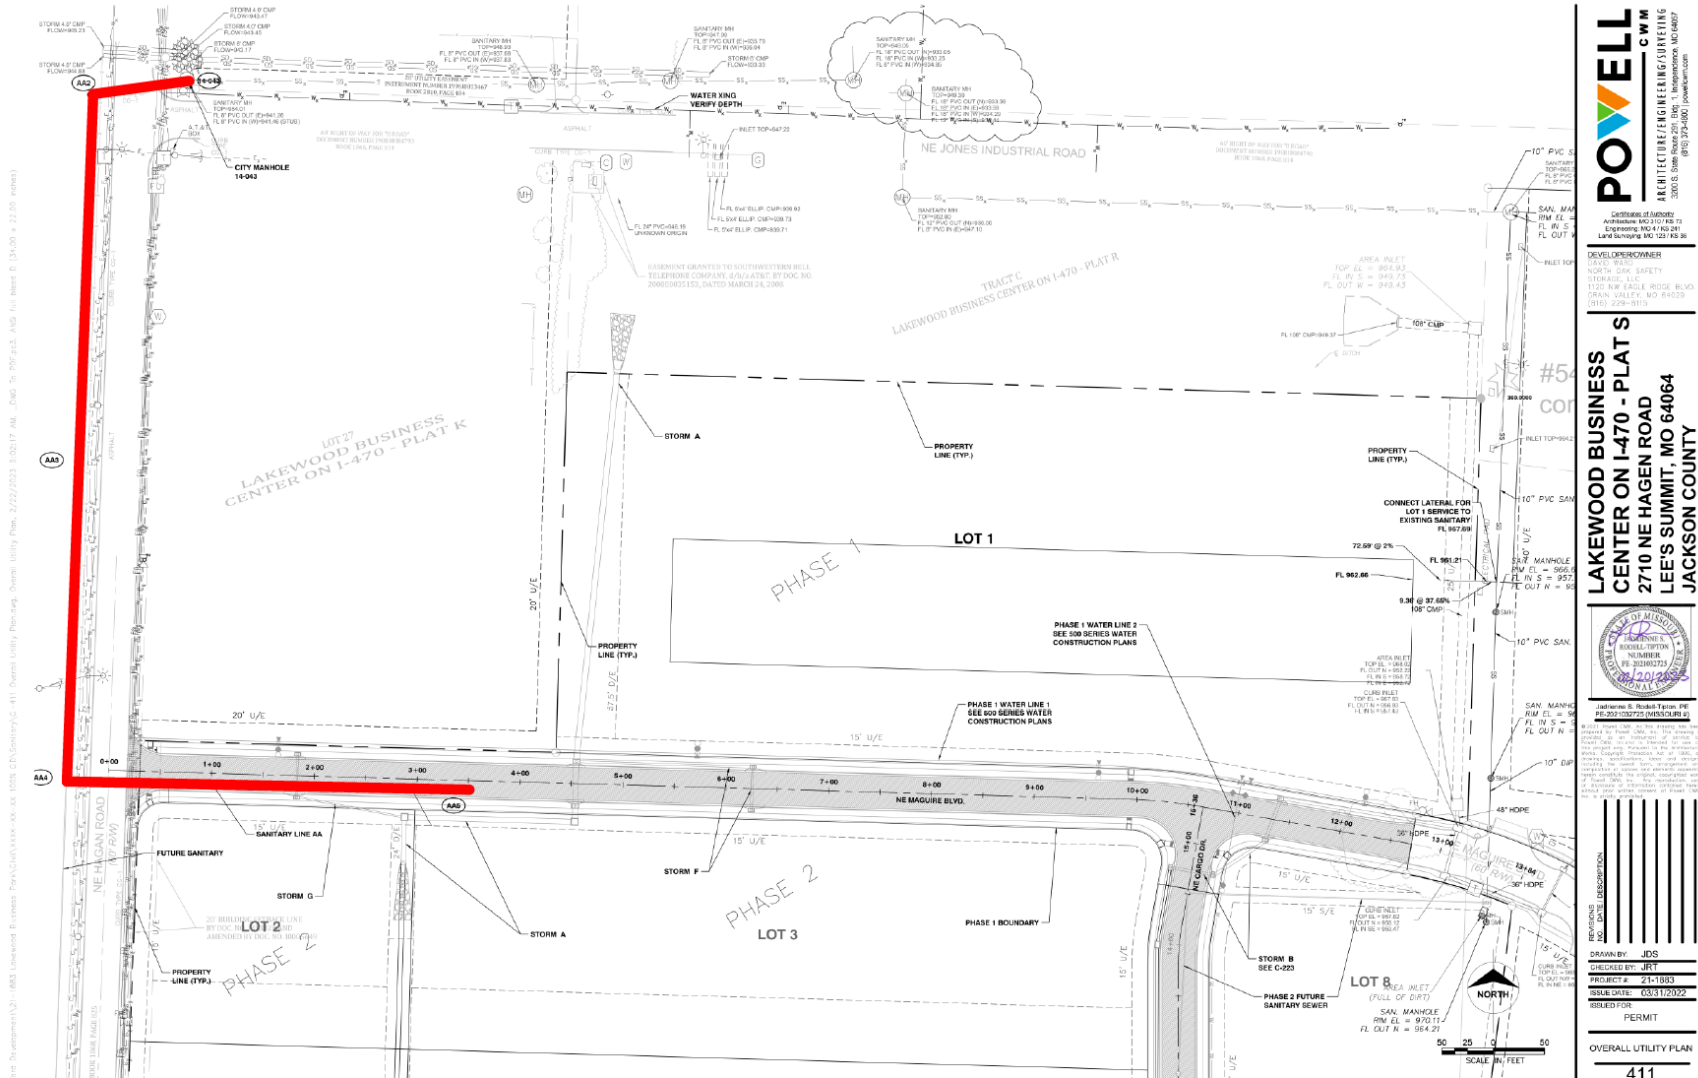

POWELL

DEVELOPER/OWNER
DAVE WOOD
NORTH DAK. SAFETY
(816) 228-3815

SEAL

DESIGNED BY
JDS

CHECKED BY
JRT

PROJECT NO.


FOR
PERMIT

OVERALL UTILITY PLAN

411