


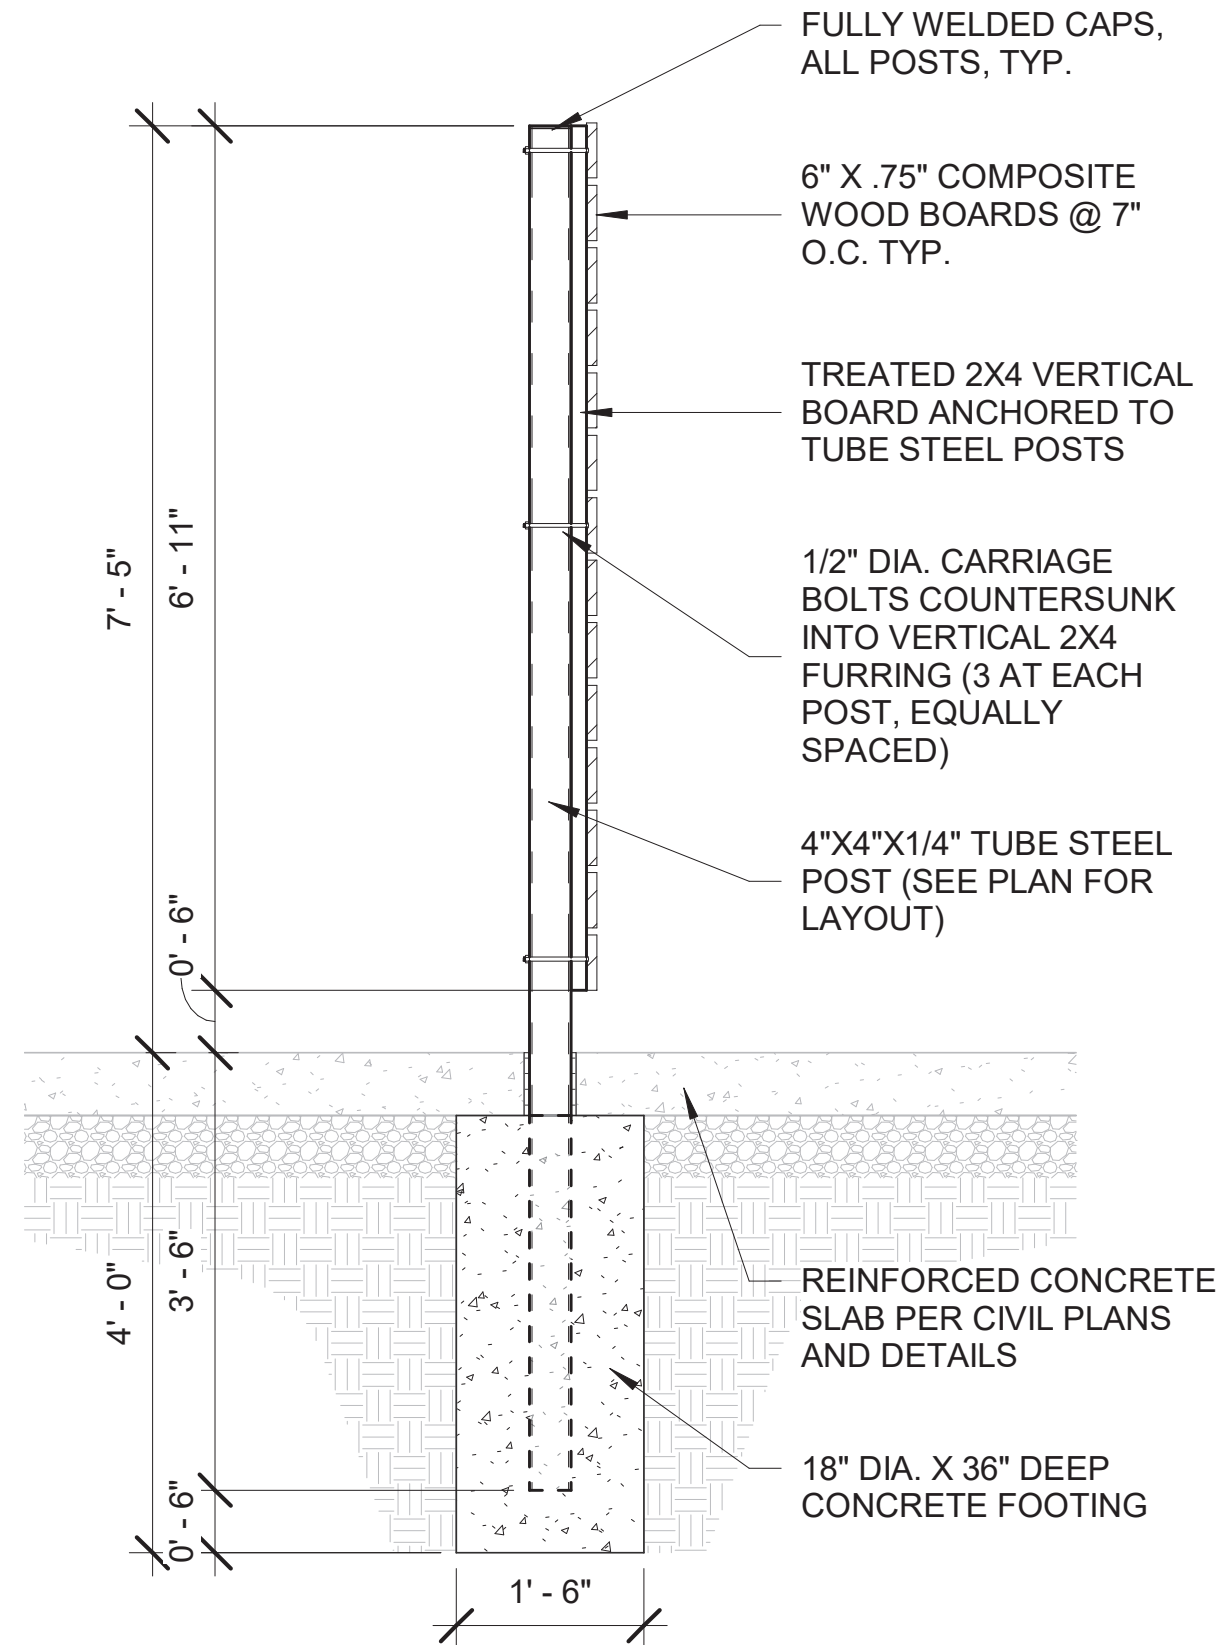

- 1) treated wood will be used as a nailer for composite wood boards and will be mostly obscured by the finish material, the composite wood. this wood will be stained or painted to further hide it from view.
- 2) spacing of composite wood boards is subject to minor modification depending on the open space requirements of HVAC equipment contained within the screening though the design intent is to screen as much as possible similar to this detail
- 3) basis of design for composite wood boards is Fiberon wall cladding. samples and product data for this, as well as samples for the wood-look metal wall panel, are being shipped to the City of Lee's Summit for review.