

MATERIAL LEGEND

PRIMARY FACADE CONSISTS OF 100% CLASS 1 AND 2 MATERIALS (THIN STONE, THIN BRICK, FIBER CEMENT SIDING)

COLOR SCHEME A (COOL TONES)

- ① FIBER CEMENT BOARD & BATTEN WHITE
- ② FIBER CEMENT LAP SIDING BEIGE
- ③ FIBER CEMENT PANEL SIDING BROWN
- ④ ASPHALT SHINGLE DARK BRONZE
- ⑤ THIN STONE VENEER GRAY
- ⑥ THIN BRICK VENEER RED
- ⑦ THIN BRICK VENEER WHITE
- ⑧ FIBER CEMENT LAP SIDING BLUE
- ⑨ FIBER CEMENT LAP SIDING GREEN
- ⑩ STANDING SEAM ROOFING DARK BRONZE
- ⑪ COMPOSITE DOOR PANEL CHARCOAL

COLOR SCHEME B (WARM TONES)

- ① FIBER CEMENT BOARD & BATTEN TAN
- ② FIBER CEMENT LAP SIDING BEIGE
- ③ FIBER CEMENT PANEL SIDING BROWN
- ④ ASPHALT SHINGLE DARK BRONZE
- ⑤ THIN STONE VENEER GRAY
- ⑥ THIN BRICK VENEER RED
- ⑦ THIN BRICK VENEER WHITE
- ⑧ FIBER CEMENT LAP SIDING GRAY
- ⑨ FIBER CEMENT LAP SIDING RED
- ⑩ STANDING SEAM ROOFING DARK BRONZE
- ⑪ COMPOSITE DOOR PANEL CHARCOAL



2 REAR ELEVATION
Scale: 3/16" = 1'-0"



1 FRONT ELEVATION
Scale: 3/16" = 1'-0"

MATERIAL LEGEND
PRIMARY FACADE CONSISTS OF 100% CLASS 1 AND 2 MATERIALS (THIN STONE, THIN BRICK, FIBER CEMENT SIDING)

COLOR SCHEME A (COOL TONES)

- 1 FIBER CEMENT BOARD & BATTEN WHITE
- 2 FIBER CEMENT LAP SIDING BEIGE
- 3 FIBER CEMENT PANEL SIDING BROWN
- 4 ASPHALT SHINGLE DARK BRONZE
- 5 THIN STONE VENEER GRAY
- 6 THIN BRICK VENEER RED
- 7 THIN BRICK VENEER WHITE
- 8 FIBER CEMENT LAP SIDING BLUE
- 9 FIBER CEMENT LAP SIDING GREEN
- 10 STANDING SEAM ROOFING DARK BRONZE
- 11 COMPOSITE DOOR PANEL CHARCOAL

COLOR SCHEME B (WARM TONES)

- 1 FIBER CEMENT BOARD & BATTEN TAN
- 2 FIBER CEMENT LAP SIDING BEIGE
- 3 FIBER CEMENT PANEL SIDING BROWN
- 4 ASPHALT SHINGLE DARK BRONZE
- 5 THIN STONE VENEER GRAY
- 6 THIN BRICK VENEER RED
- 7 THIN BRICK VENEER WHITE
- 8 FIBER CEMENT LAP SIDING GRAY
- 9 FIBER CEMENT LAP SIDING RED
- 10 STANDING SEAM ROOFING DARK BRONZE
- 11 COMPOSITE DOOR PANEL CHARCOAL



2 RIGHT ELEVATION
Scale: 3/16" = 1'-0"



1 LEFT ELEVATION
Scale: 3/16" = 1'-0"

MATERIAL LEGEND
PRIMARY FACADE CONSISTS OF 100% CLASS 1 AND 2 MATERIALS (THIN STONE, THIN BRICK, FIBER CEMENT SIDING)

COLOR SCHEME A (COOL TONES)

- 1 FIBER CEMENT BOARD & BATTEN WHITE
- 2 FIBER CEMENT LAP SIDING BEIGE
- 3 FIBER CEMENT PANEL SIDING BROWN
- 4 ASPHALT SHINGLE DARK BRONZE
- 5 THIN STONE VENEER GRAY
- 6 THIN BRICK VENEER RED
- 7 THIN BRICK VENEER WHITE
- 8 FIBER CEMENT LAP SIDING BLUE
- 9 FIBER CEMENT LAP SIDING GREEN
- 10 STANDING SEAM ROOFING DARK BRONZE
- 11 COMPOSITE DOOR PANEL CHARCOAL



2 REAR ELEVATION

Scale: 3/16" = 1'-0"

COLOR SCHEME B (WARM TONES)

- 1 FIBER CEMENT BOARD & BATTEN TAN
- 2 FIBER CEMENT LAP SIDING BEIGE
- 3 FIBER CEMENT PANEL SIDING BROWN
- 4 ASPHALT SHINGLE DARK BRONZE
- 5 THIN STONE VENEER GRAY
- 6 THIN BRICK VENEER RED
- 7 THIN BRICK VENEER WHITE
- 8 FIBER CEMENT LAP SIDING GRAY
- 9 FIBER CEMENT LAP SIDING RED
- 10 STANDING SEAM ROOFING DARK BRONZE
- 11 COMPOSITE DOOR PANEL CHARCOAL



1 FRONT ELEVATION

Scale: 3/16" = 1'-0"

MATERIAL LEGEND
PRIMARY FACADE CONSISTS OF 100% CLASS 1 AND 2 MATERIALS (THIN STONE, THIN BRICK, FIBER CEMENT SIDING)

COLOR SCHEME A (COOL TONES)


- ① FIBER CEMENT BOARD & BATTEN WHITE
- ② FIBER CEMENT LAP SIDING BEIGE
- ③ FIBER CEMENT PANEL SIDING BROWN
- ④ ASPHALT SHINGLE DARK BRONZE
- ⑤ THIN STONE VENEER GRAY
- ⑥ THIN BRICK VENEER RED
- ⑦ THIN BRICK VENEER WHITE
- ⑧ FIBER CEMENT LAP SIDING BLUE
- ⑨ FIBER CEMENT LAP SIDING GREEN
- ⑩ STANDING SEAM ROOFING DARK BRONZE
- ⑪ COMPOSITE DOOR PANEL CHARCOAL

COLOR SCHEME B (WARM TONES)

- ① FIBER CEMENT BOARD & BATTEN TAN
- ② FIBER CEMENT LAP SIDING BEIGE
- ③ FIBER CEMENT PANEL SIDING BROWN
- ④ ASPHALT SHINGLE DARK BRONZE
- ⑤ THIN STONE VENEER GRAY
- ⑥ THIN BRICK VENEER RED
- ⑦ THIN BRICK VENEER WHITE
- ⑧ FIBER CEMENT LAP SIDING GRAY
- ⑨ FIBER CEMENT LAP SIDING RED
- ⑩ STANDING SEAM ROOFING DARK BRONZE
- ⑪ COMPOSITE DOOR PANEL CHARCOAL



2 RIGHT ELEVATION
Scale: 3/16" = 1'-0"

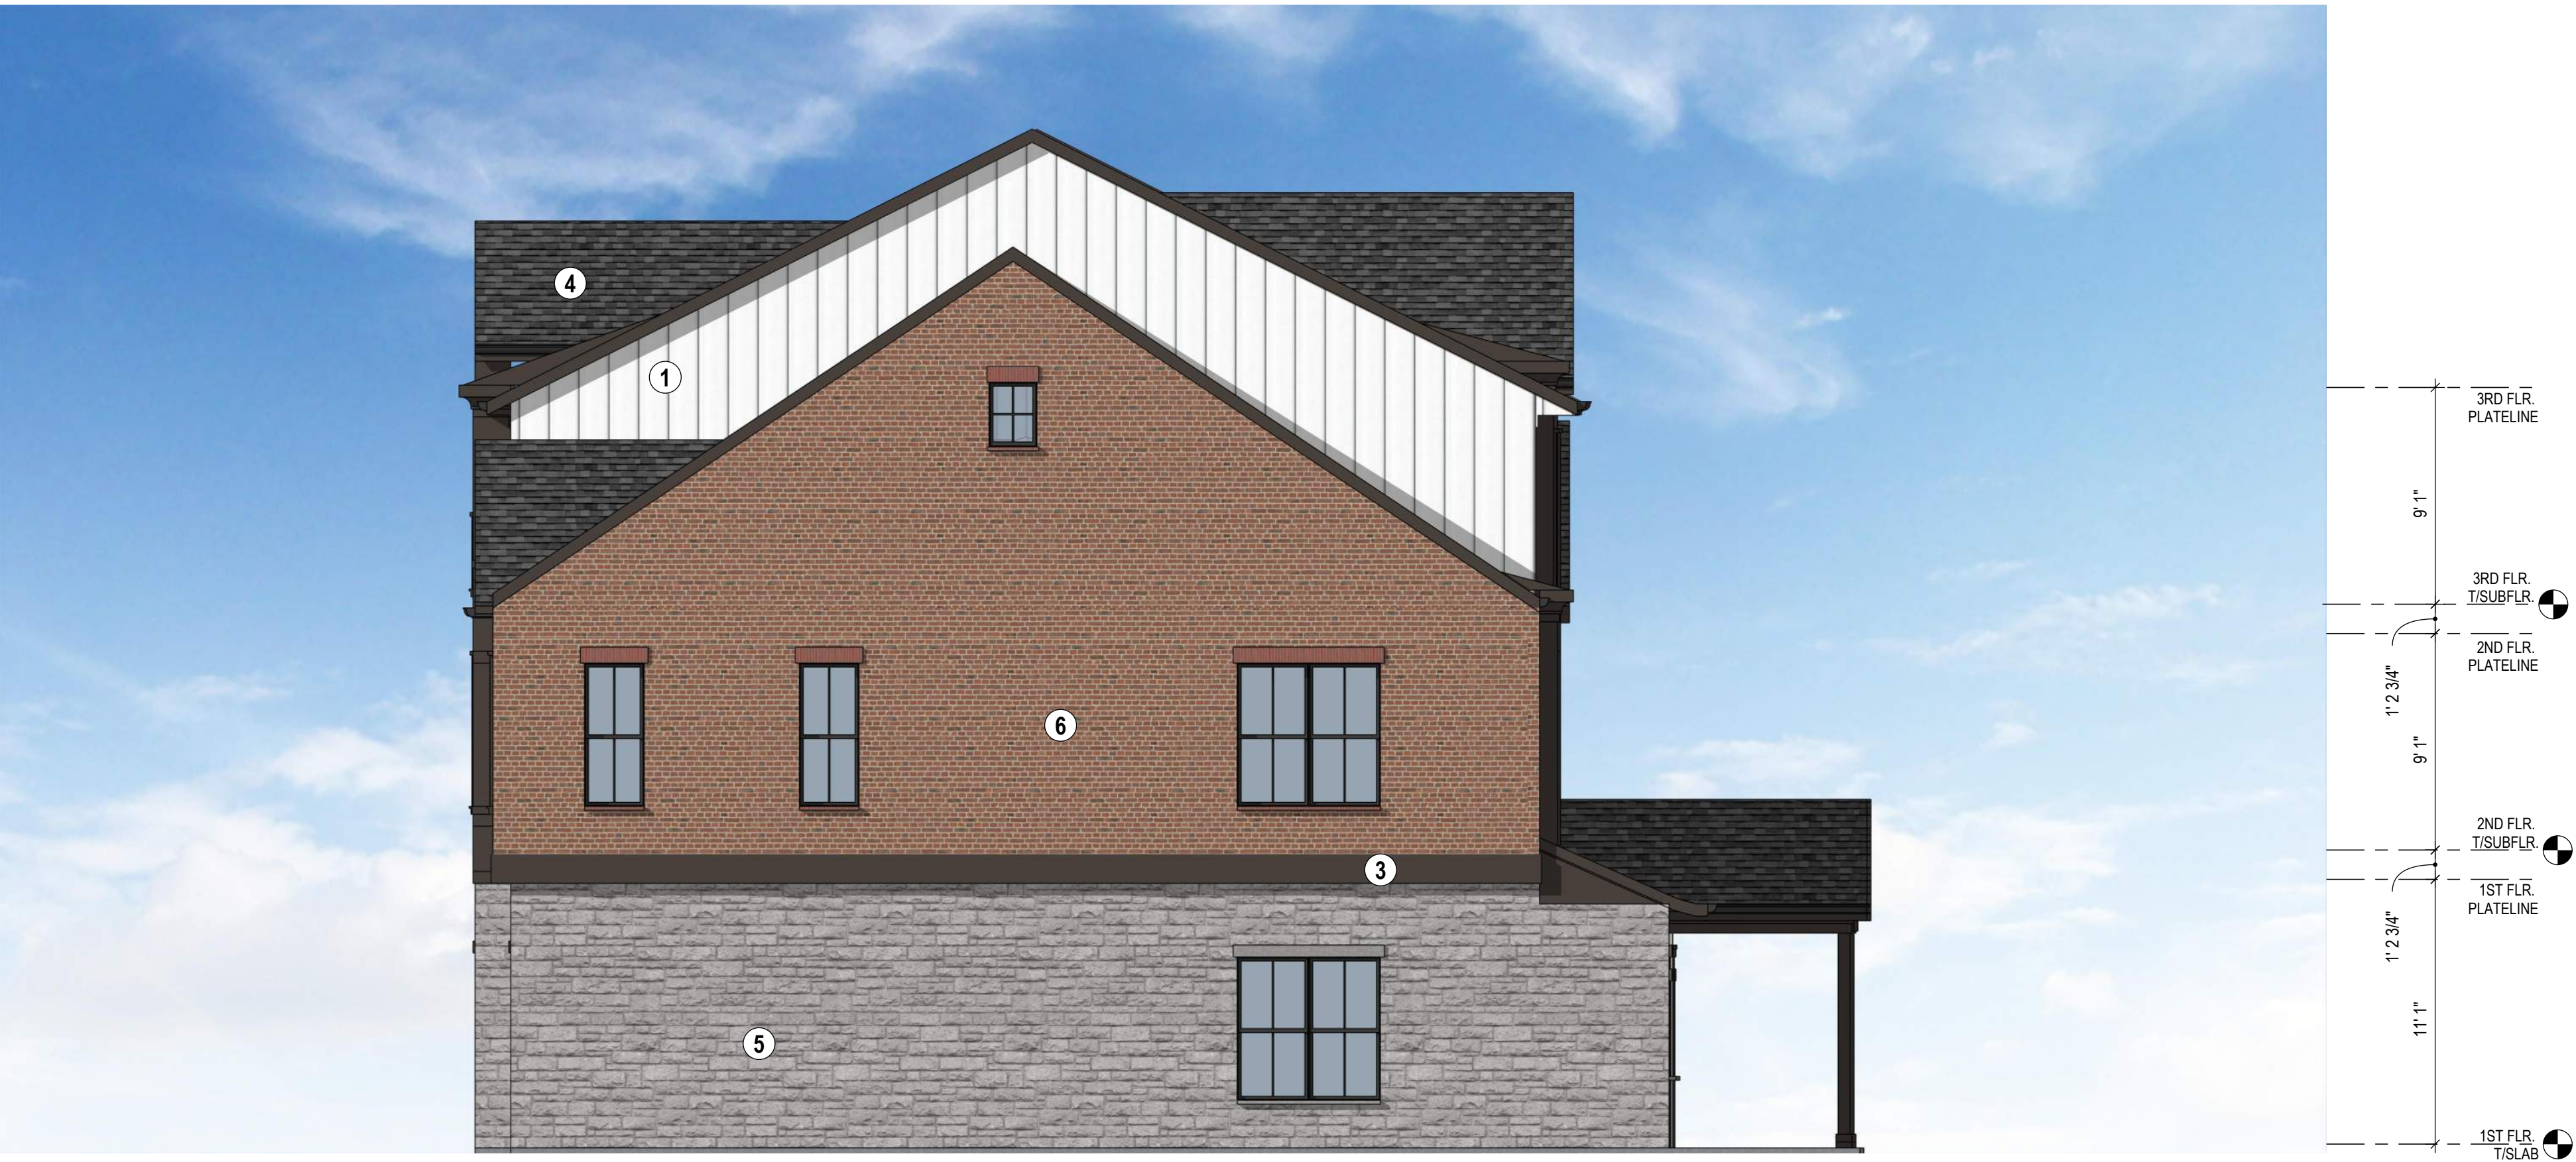

1 LEFT ELEVATION
Scale: 3/16" = 1'-0"

MATERIAL LEGEND

COLOR SCHEME A

- 1 FIBER CEMENT BOARD & BATTEN (SW 6070 HERON PLUME)
- 2 FIBER CEMENT LAP SIDING (S2 9661 RADIANT DAWN)
- 3 FIBER CEMENT PANEL SIDING (SW 7510 CHATEAU BROWN)
- 4 ASPHALT SHINGLE (TAMKO TITAN XT BLACK WALNUT)
- 5 THIN STONE VENEER (ECHELON MASONRY - LAMINA-LONDON GRAY)
- 6 THIN BRICK VENEER (GLEN GERY - CARTERS GROVE)
- 7 THIN BRICK VENEER (GLEN GERY - CAPE CHARLES)
- 8 FIBER CEMENT LAP SIDING (SW 9683 LAKESIDE)
- 9 FIBER CEMENT LAP SIDING (SW 6193 PRIVILEGE GREEN)
- 10 STANDING SEAM ROOFING (BERRIDGE-DARK BRONZE)
- 11 COMPOSITE DOOR PANEL (SW 2926 IRON GATE)

COLOR SCHEME B

- 1 FIBER CEMENT BOARD & BATTEN (SW 6070 HERON PLUME)
- 2 FIBER CEMENT LAP SIDING (SW 7555 PATIENCE)
- 3 FIBER CEMENT PANEL SIDING (SW 9605 CLOVE)
- 4 ASPHALT SHINGLE (TAMKO TITAN XT BLACK WALNUT)
- 5 THIN STONE VENEER (ECHELON MASONRY - LAMINA-LONDON GRAY)
- 6 THIN BRICK VENEER (GLEN GERY - CARTERS GROVE)
- 7 THIN BRICK VENEER (GLEN GERY - CAPE CHARLES)
- 8 FIBER CEMENT LAP SIDING (SW 9169 CHATURA GRAY)
- 9 FIBER CEMENT LAP SIDING (SW 7591 RED BARN)
- 10 STANDING SEAM ROOFING (BERRIDGE-DARK BRONZE)
- 11 COMPOSITE DOOR PANEL (SW 2926 IRON GATE)



2 REAR ELEVATION
Scale: 3/16" = 1'-0"



1 FRONT ELEVATION
Scale: 3/16" = 1'-0"

MATERIAL LEGEND

COLOR SCHEME A

- 1 FIBER CEMENT BOARD & BATTEN (SW 6070 HERON PLUME)
- 2 FIBER CEMENT LAP SIDING (S2 9661 RADIANT DAWN)
- 3 FIBER CEMENT PANEL SIDING (SW 7510 CHATEAU BROWN)
- 4 ASPHALT SHINGLE (TAMKO TITAN XT BLACK WALNUT)
- 5 THIN STONE VENEER (ECHELON MASONRY - LAMINA-LONDON GRAY)
- 6 THIN BRICK VENEER (GLEN GERY - CARTERS GROVE)
- 7 THIN BRICK VENEER (GLEN GERY - CAPE CHARLES)
- 8 FIBER CEMENT LAP SIDING (SW 9683 LAKESIDE)
- 9 FIBER CEMENT LAP SIDING (SW 6193 PRIVILEGE GREEN)
- 10 STANDING SEAM ROOFING (BERRIDGE-DARK BRONZE)
- 11 COMPOSITE DOOR PANEL (SW 2926 IRON GATE)

COLOR SCHEME B

- 1 FIBER CEMENT BOARD & BATTEN (SW 6070 HERON PLUME)
- 2 FIBER CEMENT LAP SIDING (SW 7555 PATIENCE)
- 3 FIBER CEMENT PANEL SIDING (SW 9605 CLOVE)
- 4 ASPHALT SHINGLE (TAMKO TITAN XT BLACK WALNUT)
- 5 THIN STONE VENEER (ECHELON MASONRY - LAMINA-LONDON GRAY)
- 6 THIN BRICK VENEER (GLEN GERY - CARTERS GROVE)
- 7 THIN BRICK VENEER (GLEN GERY - CAPE CHARLES)
- 8 FIBER CEMENT LAP SIDING (SW 9169 CHATURA GRAY)
- 9 FIBER CEMENT LAP SIDING (SW 7591 RED BARN)
- 10 STANDING SEAM ROOFING (BERRIDGE-DARK BRONZE)
- 11 COMPOSITE DOOR PANEL (SW 2926 IRON GATE)



2 RIGHT ELEVATION
Scale: 3/16" = 1'-0"



1 LEFT ELEVATION
Scale: 3/16" = 1'-0"