


WEST ELEVATION

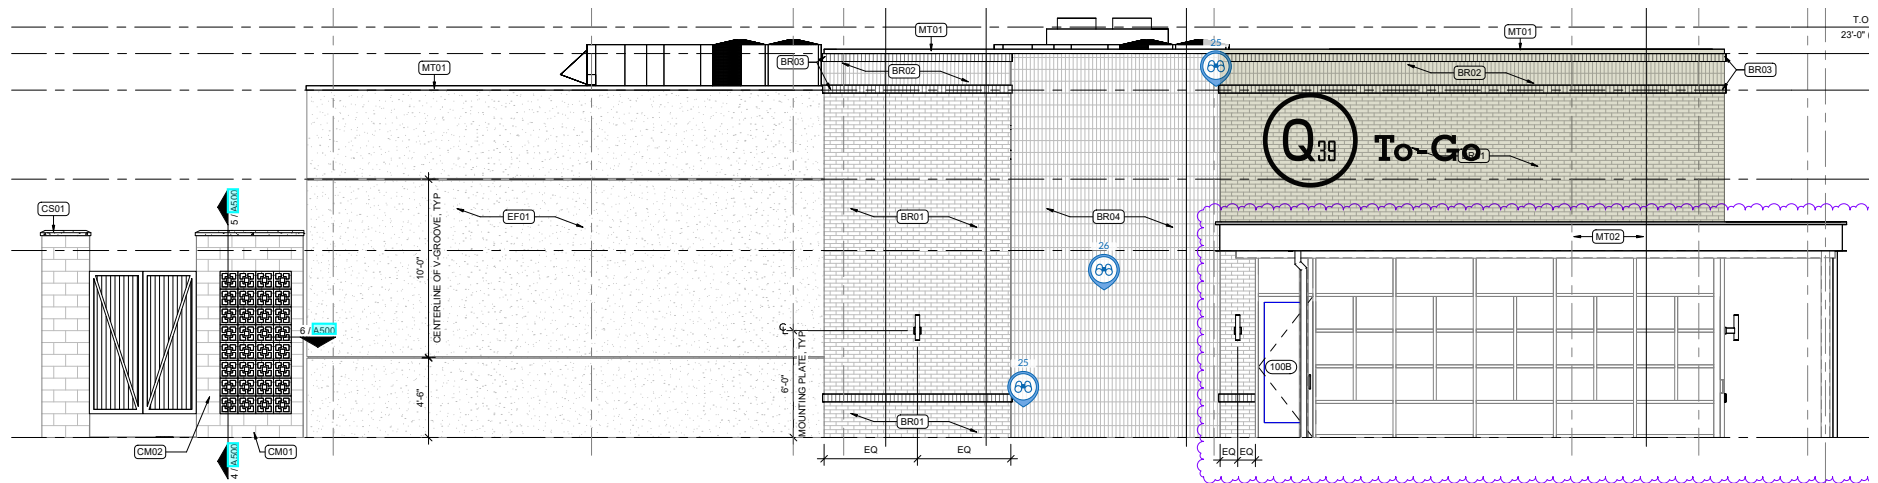

NON-LIT ALUMINUM LETTERS

Flat cut .25" aluminum letters

140" x 61"

Quantity: 1

Stud mounted

Overall sign size: 140" x 61" = 59.3sf

Text height: Q = 27.4" / T = 16.5"

Building face size: $86' \times 22' = 1,892\text{sf}$

Sign coverage: 3.13%

INSTALLATION ADDRESS

291 & Oldham Parkway, Lee's Summit, MO 64081