
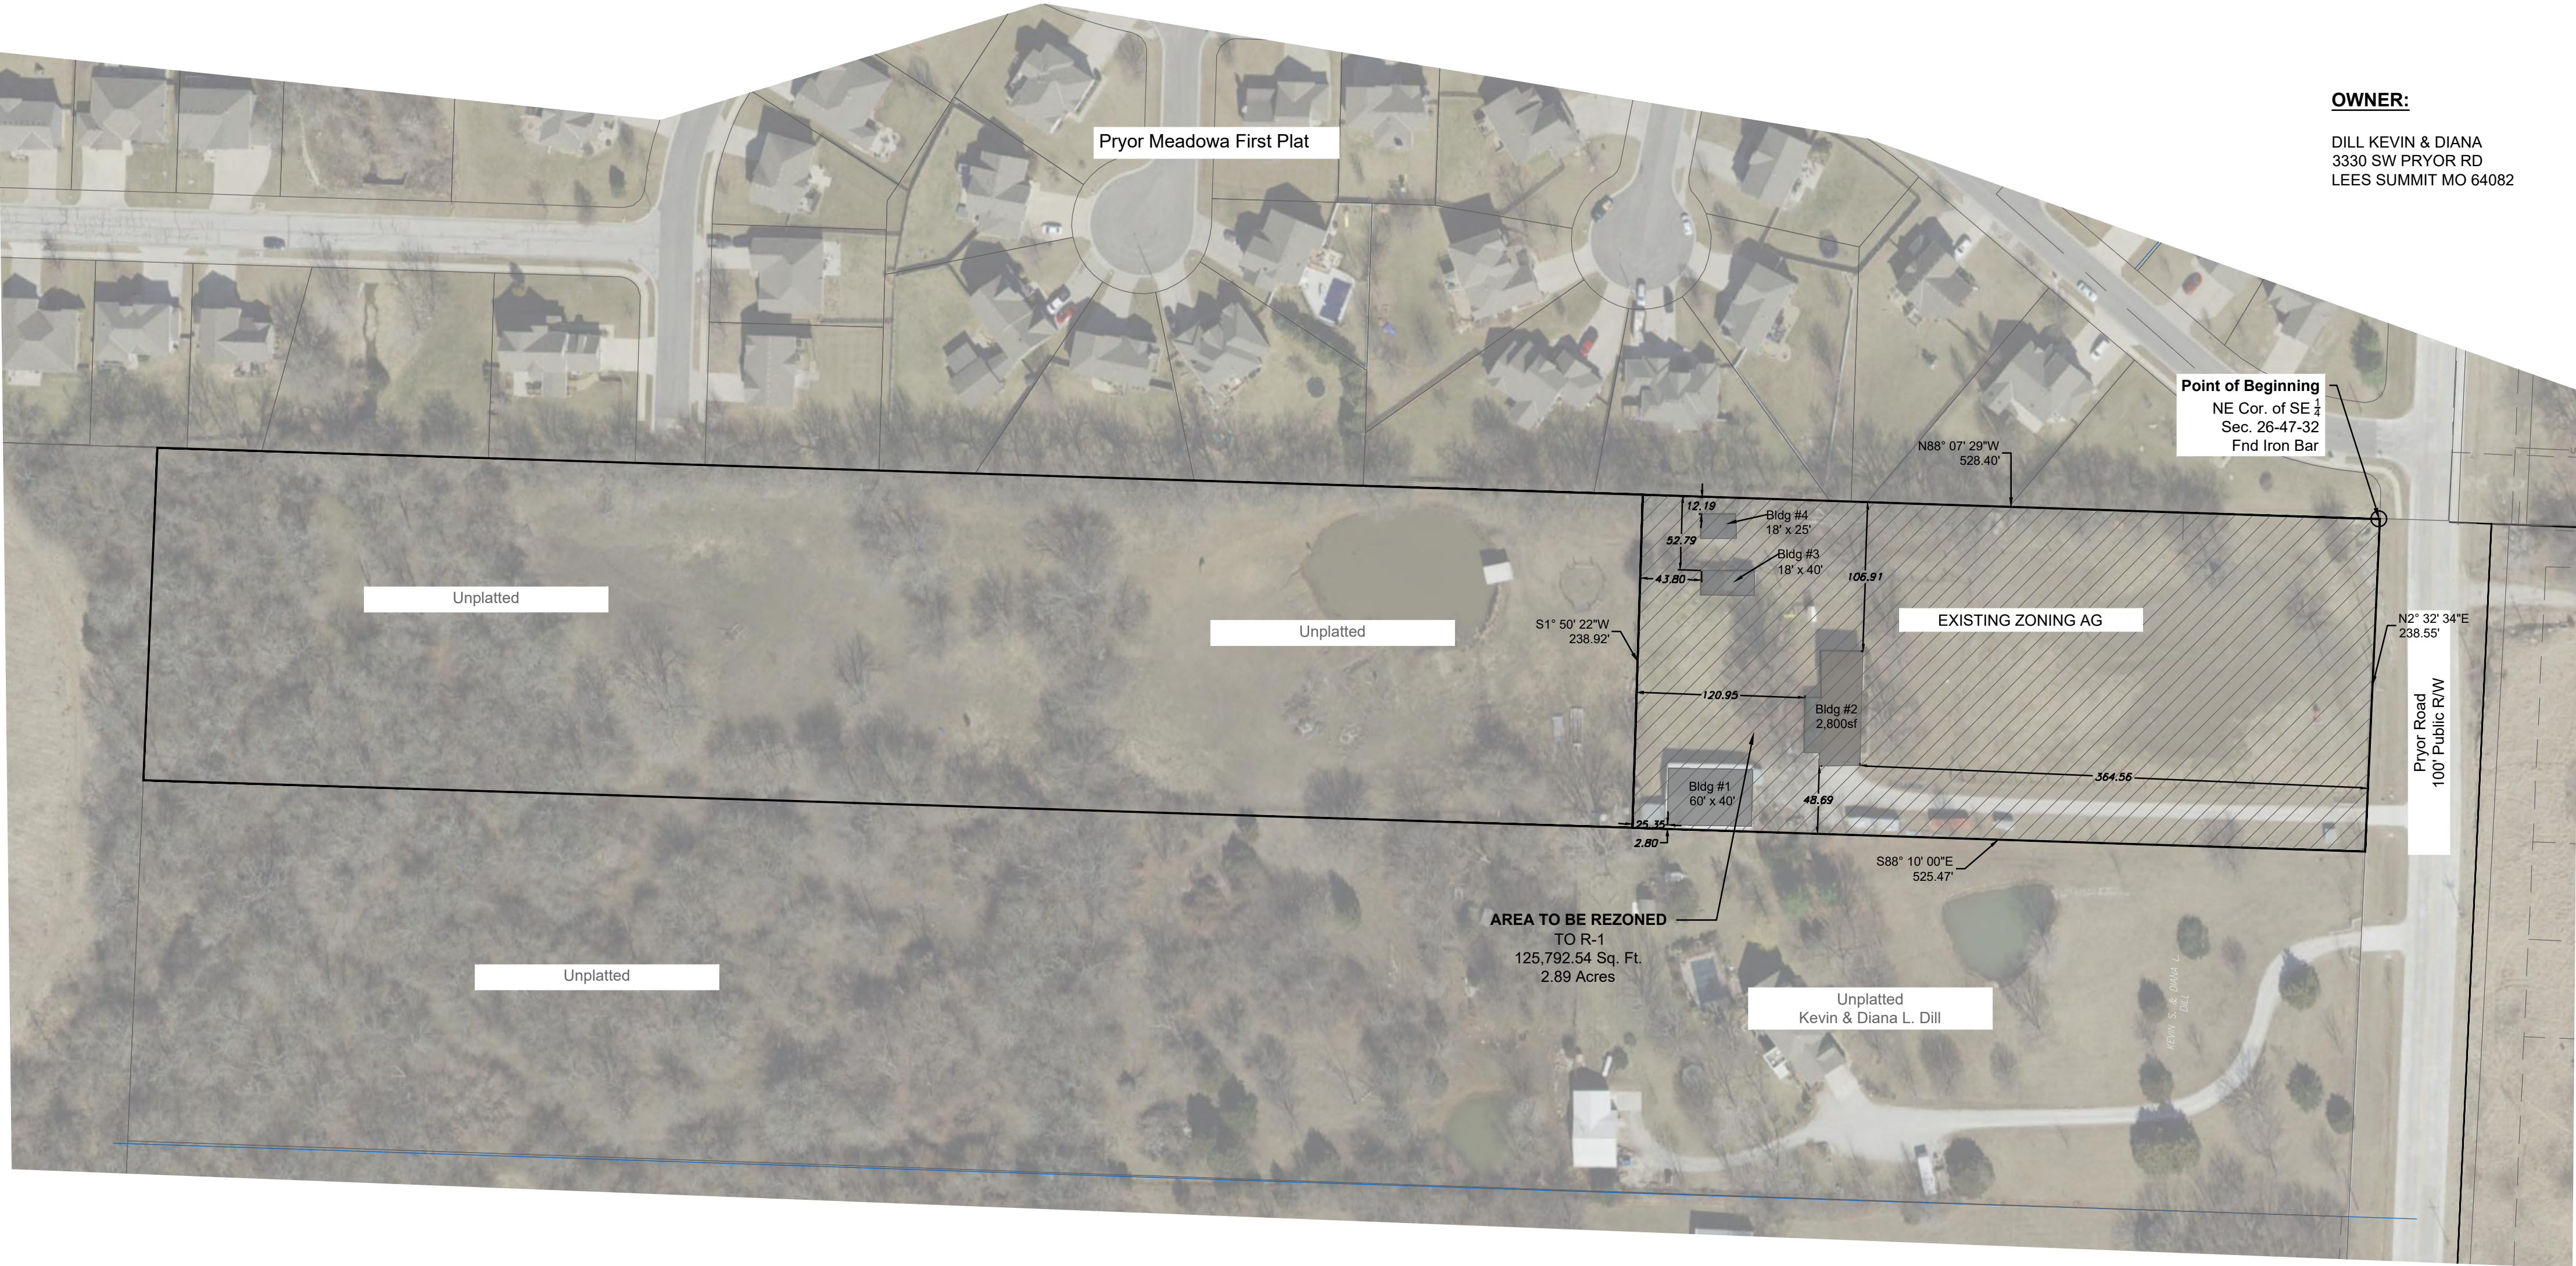


REZONING EXHIBIT

3222 SW Pryor
Section 26, Township 47 North, Range 32 West
Lees Summit, Jackson County, Missouri

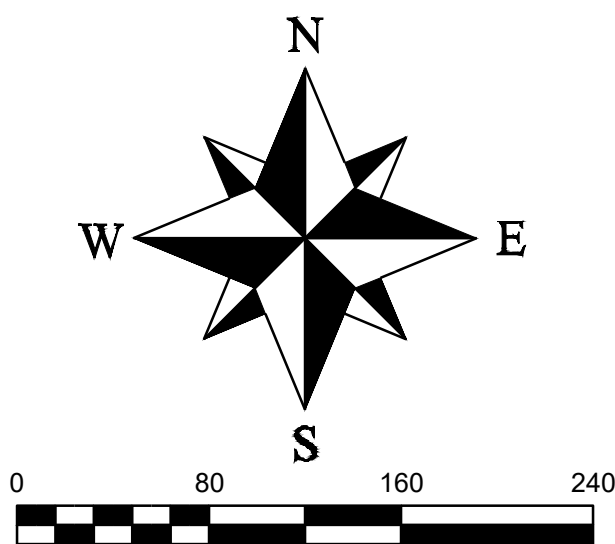

OWNER:
DILL KEVIN & DIANA
3330 SW PRYOR RD
LEES SUMMIT MO 64082

PROPERTY DESCRIPTION

A Tract of land in East 100 acres of the Southeast Quarter of Section 26, Township 47 North, Range 32 West of the Fifth Principal Meridian, more particularly described as follows:

Beginning at the Northeast Corner of said Southeast Quarter; thence N88°07'29"W along the North line of said Southeast Quarter, a distance of 528.40 Feet; thence S1°50'22"W, a distance of 238.92 feet; thence S88°10'00"E, a distance of 525.47 feet; thence N2°32'34"E, a distance of 238.55 feet to the Point of Beginning.

Containing 125,792.54 Sq. Ft. or 2.89 Acres±.

REVISIONS	
DATE	

3222 SW Pryor
Section 26, Twp. 47 N, Rng. 32 W
Lees Summit, Jackson County, Missouri

REZONING EXHIBIT		JOB NO.	
SHEET	SECTION	TOWNSHIP	RANGE
1 OF 1	26	47 N	32 W
DRAWN BY		DATE OF PREPARATION	SCALE
M. Schlicht, PLS., PE		September 9, 2025	1"= 80'

PROFESSIONAL SEAL

ENGINEERING
ENGINEERING & SURVEYING

SOLUTIONS

50 SE 30TH STREET
LEES SUMMIT, MO 64082
P: (816) 623-9888 F: (816) 623-9849