


**1**  
**A**

**1**  
**A**

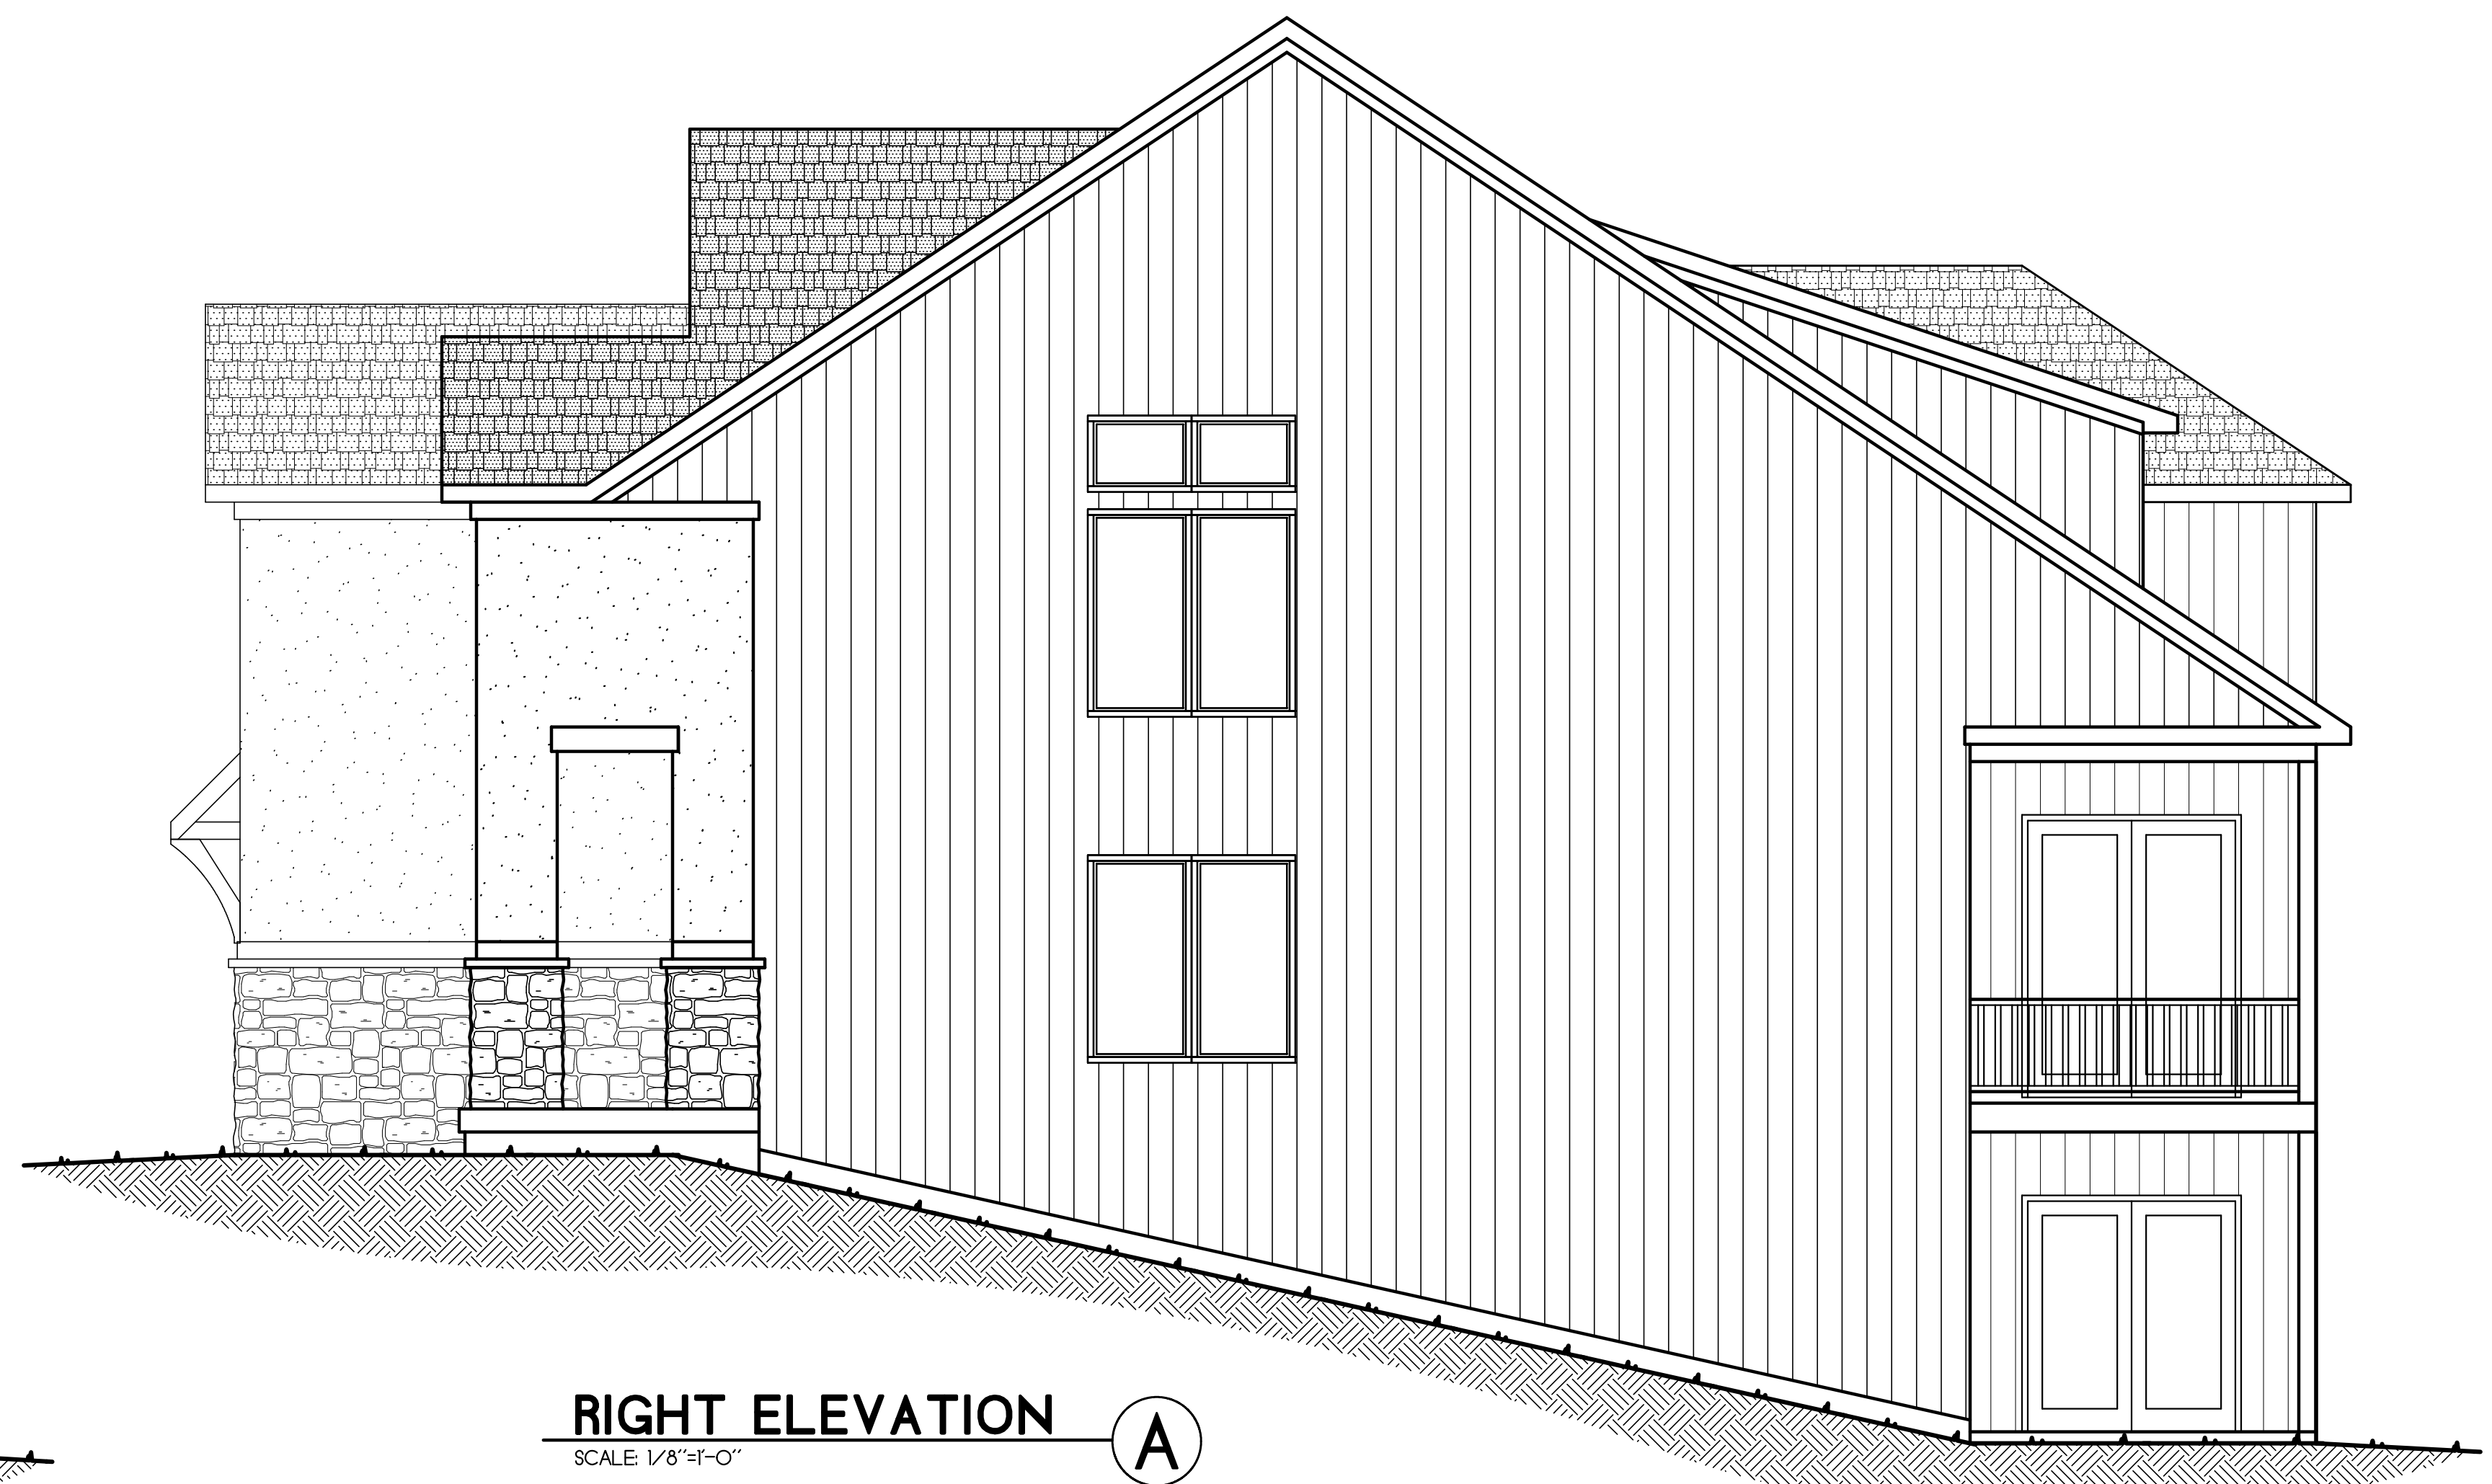

2-STORY PLAN #1 GOES WITH THIS ELEVATION SET "A"



**KC Architecture**  
KANSAS CITY, MISSOURI  
C: (816) 686-5900  
O: (816) 984-2012

**ANDERSON POINTE**  
CAPITAL CONSTRUCTION SERVICES, LLC  
© COPYRIGHT KC ARCHITECTURE, 2021