


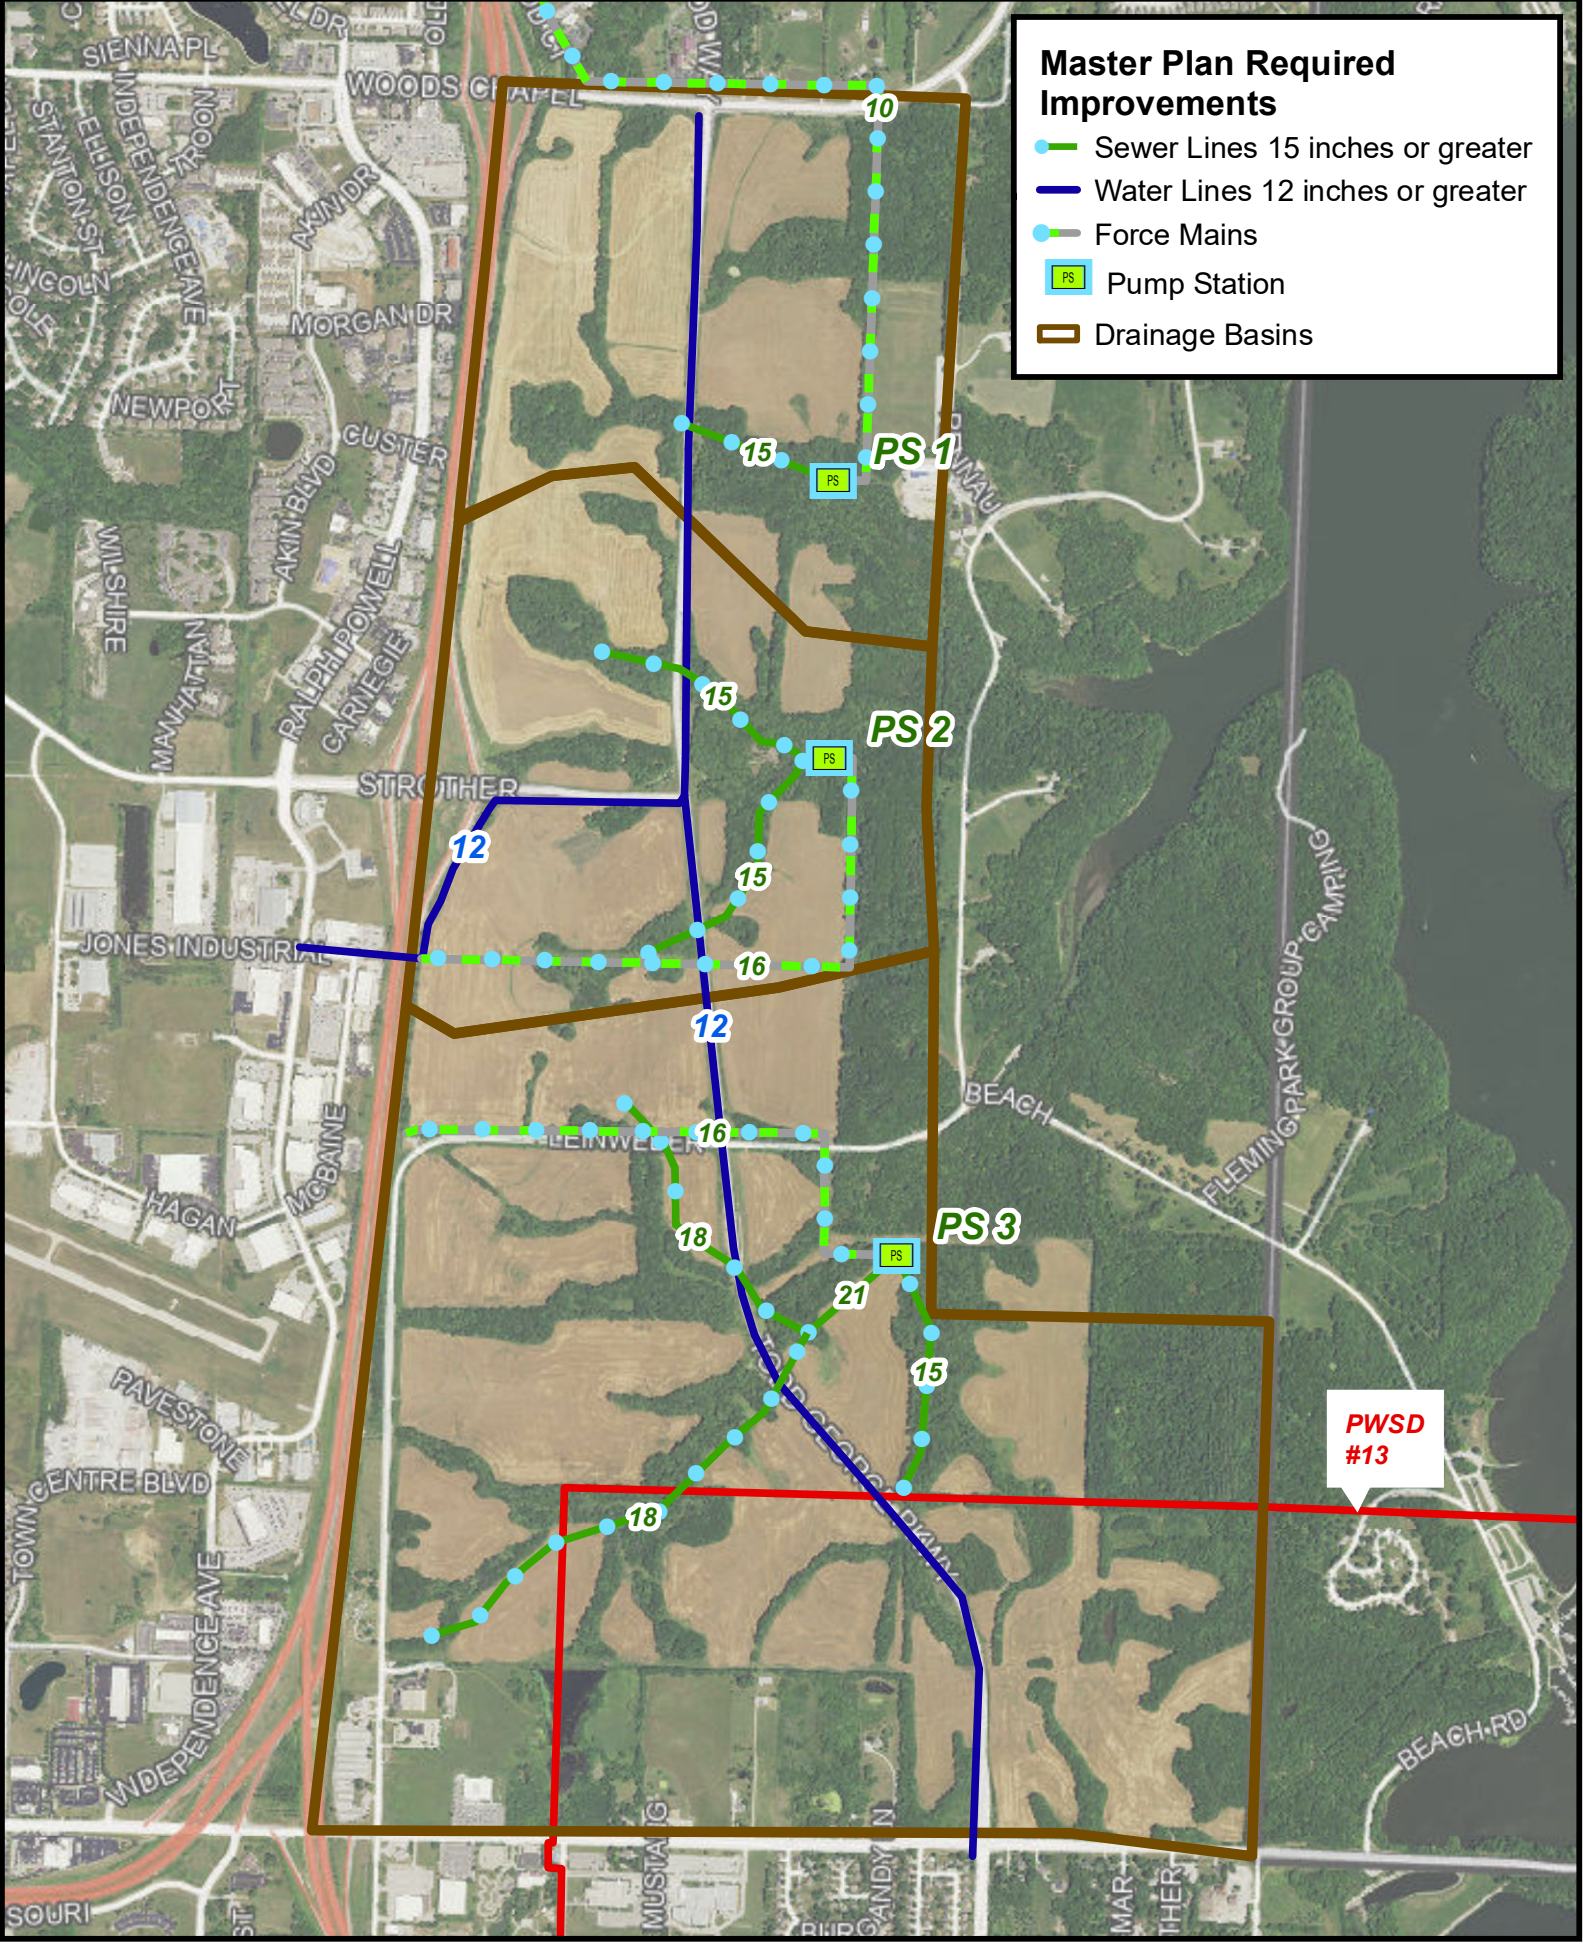

Master Plan Required Improvements

- Sewer Lines 15 inches or greater
- Water Lines 12 inches or greater
- Force Mains
- Pump Station
- Drainage Basins