

DAN BROMLEY SUBDIVISION SURVEY



Section 9, Township 48 North, Range 31 West
Lees Summit, Jackson County, Missouri

LEGEND

These standard symbols will be found in the drawing.

- Set 1/2" Rebar & Cap (LS-2005008319-0)
- ⊙ Found Survey Monument (As Noted)
- Ⓛ Exception Document Location

- X — X — X — X — Existing Fence Line - Chain Link
- W — W — W — W — Existing Water Line
- SS — SS — Existing Sanitary Sewer Main
- STORM — STORM — Existing Storm Sewer
- G — G — Existing Gas Line
- T — T — Existing Underground Telephone
- E — E — Existing Underground Electric

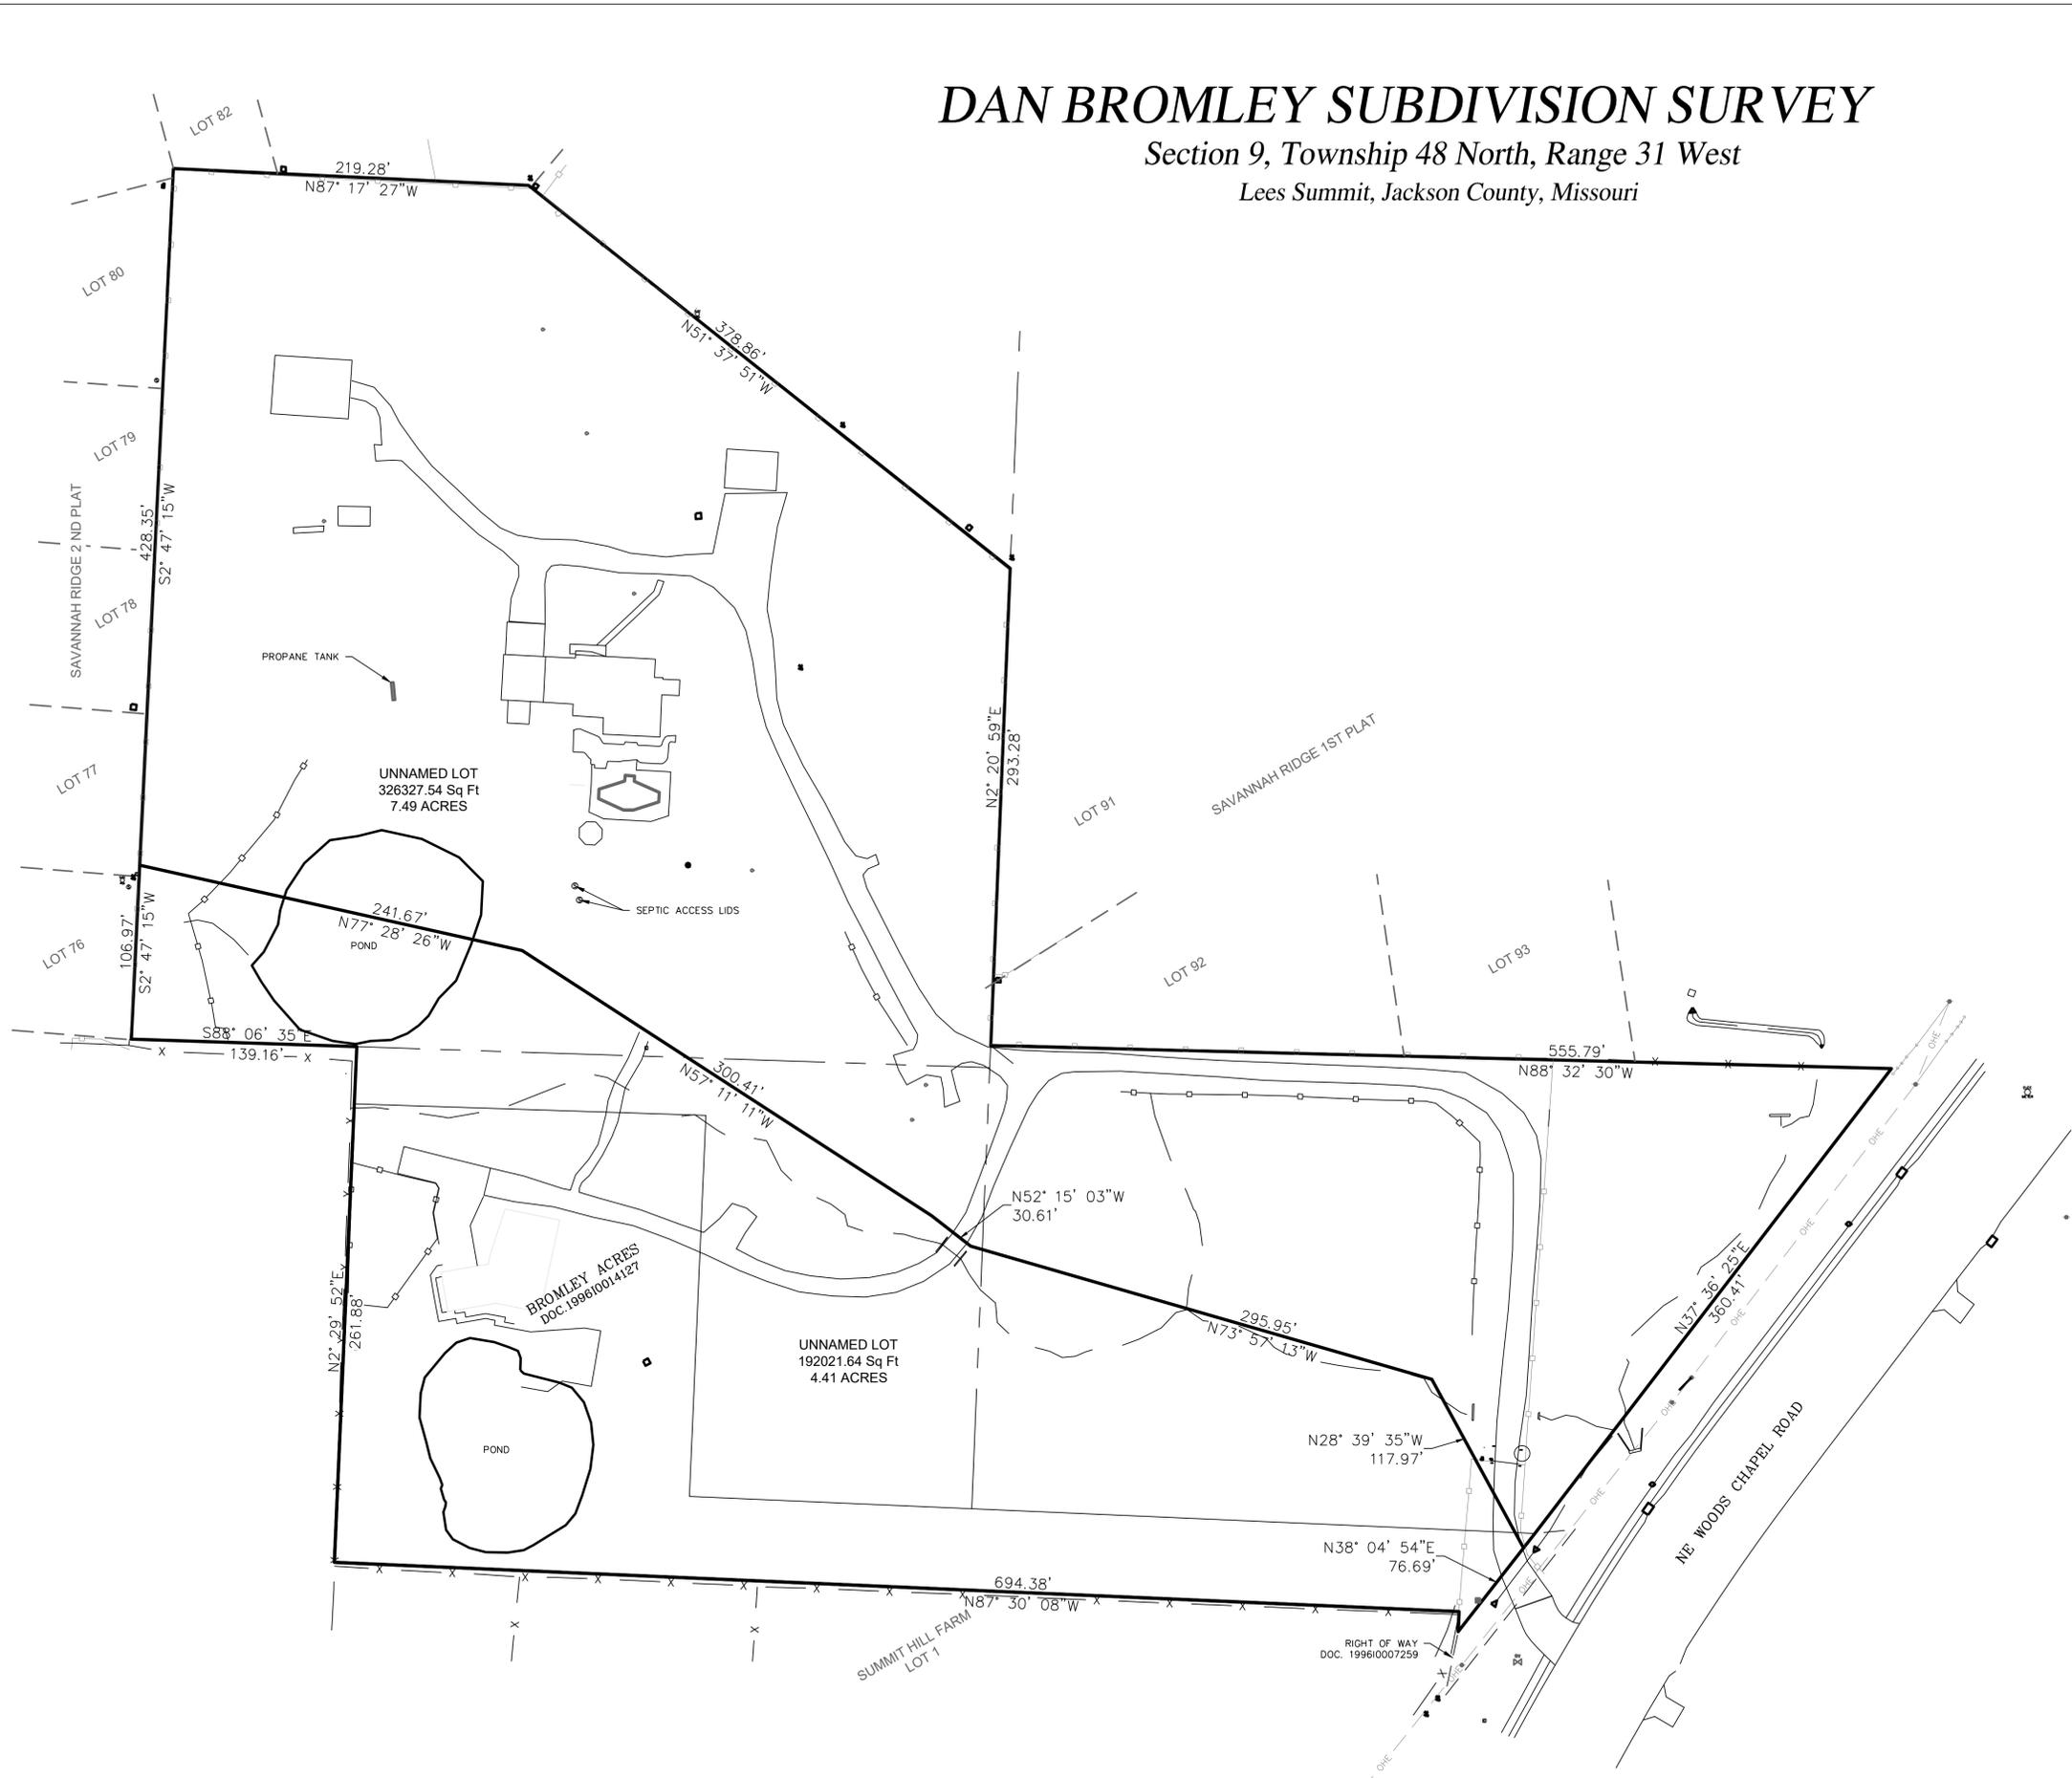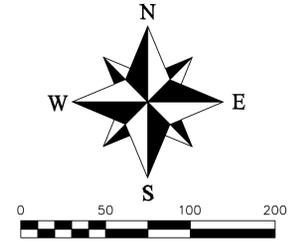

REVISIONS	
DATE	DESCRIPTION

QUARRY ROAD
Section 1 & 6, Twp. 48 N, Rng. 32 & 33 W
Kansas City, Jackson County, Missouri

CERTIFICATE OF SURVEY				
SHEET	SECTION	TOWNSHIP	RANGE	COUNTY
1 OF 1	09	48N	31 W	Jackson
DRAWN BY				DATE OF PREPARATION
DAN BROMLEY				DECEMBER 13, 2024
SCALE				1"=50'

PROFESSIONAL SEAL

DRAFT

ENGINEERING & SURVEYING SOLUTIONS
50 SE 30TH STREET
LEES SUMMIT, MO 64082
P: (816) 623-9888 F: (816) 623-9849