

TABLE OF CONTENTS D1.0 COVER PAGE D3.0 TYPICALS D5.0 ADDITIONAL RENDERINGS D10.0 FINISH SELECTION

D11.0 CABLE SHEET

LEE'S SUMMIT POLICE DEPARTMENT

NEW BUILD - TRAINING

SIGN OFF APPROVAL: Furniture orders and product installation shall not proceed until the Client has given approval of the Secuments shall result in additional costs.

% xybix 8207 SouthPark Circle Littleton, CO. 80120 1.800.788.2810 F.303.683.5454


Sales : Megan Clayborn Email : MeganC@xybix.com Designer : Jamie Anderson

Email. : JamieA@xybix.com

Opportunity: 0031550 Carpet Opp: N/A

NOTE: This design & layout is the property of XYBIX Systems, Inc. & is not to be used in any written manner

DESIGNER	JEA	JEA		
DATE	04.04.25	04.10.25		

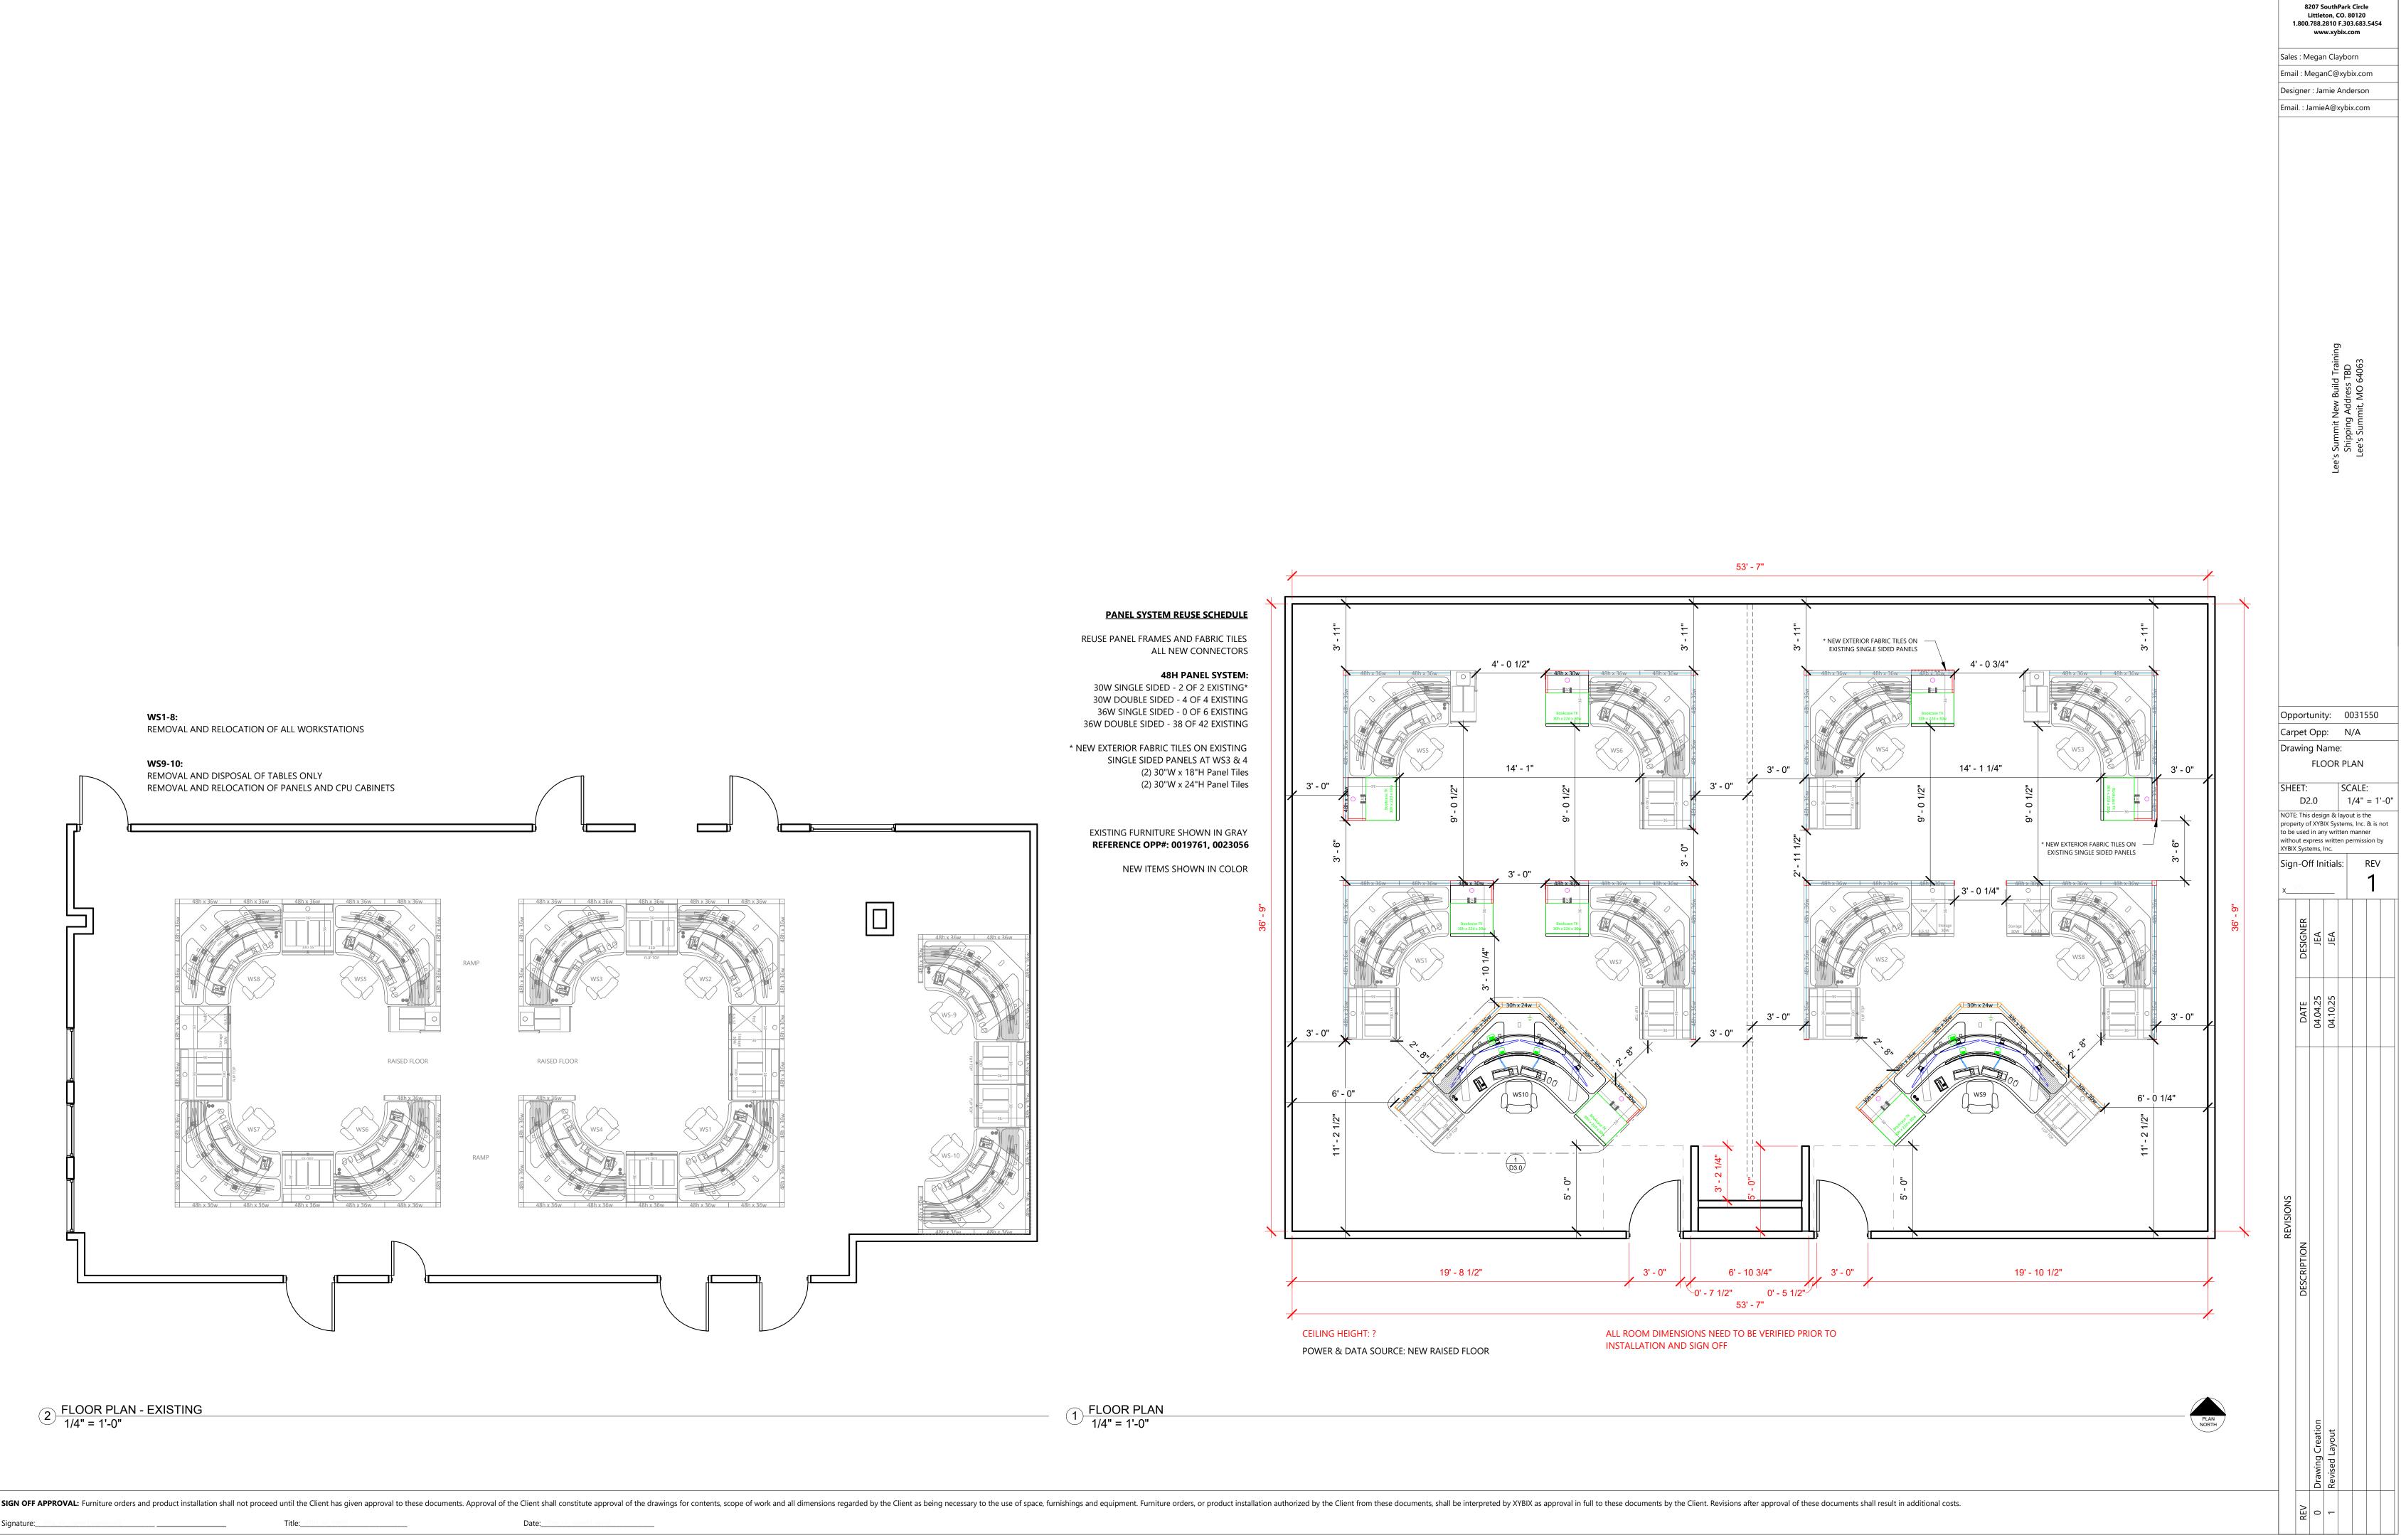

% xybix





8207 SouthPark Circle Littleton, CO. 80120 1.800.788.2810 F.303.683.5454 www.xybix.com

Sales : Megan Clayborn

Email : MeganC@xybix.com

Designer: Jamie Anderson

Email. : JamieA@xybix.com

Lee's Summit New Build Training Shipping Address TBD Lee's Summit, MO 64063

Xybix 90"x90" Dual Surface Console:

Sit to stand adjustment range of 22"-48" AFF, with L5 Table Base

Axys Control System

User Interface controlled through Windows, Andriod, and IOS

Fan: Forced Air Flow

Heat: (2) 250w Forced Air Heaters

Task Light: (2) Dimmable lights with flexible mounting

arm on keyboard surface.

Footwell Lighting

Down Bias Lighting

Arc Lighting

Grounding: R56

10"H Non-Lit Acrylic Panel: Attached to top of panel system

30"H Panel System: No sound absorption properties

"Rollervision" Monitor Mounting System: 10" focal depth adjustment, accommodates the following monitors left to right:

Bottom Row: 32", 32", 32", 32"


Datadock: Keyboard surface cable organizer, accommodates the following: (8) USB Ports & (1) CAT6 Port

30"W Bookcase: (2) Shelves, 30" AFF to top side of work surface

Cable Management Bridge: Cable organization from desk to CPU Cabinet

EXISTING 36"W CPU Cabinet under Flip Top Worksurface

*NO MONITOR CABLES - CUSTOMER RESPONSIBLE

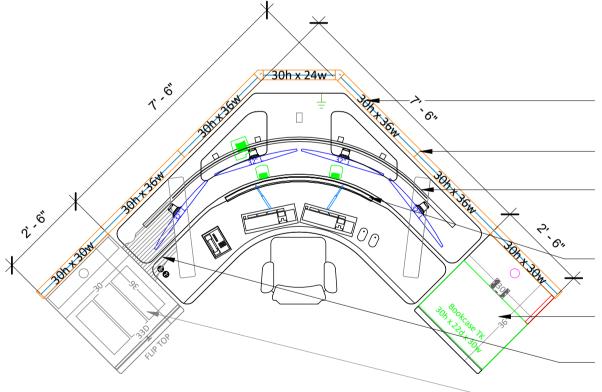

Opportunity: 0031550

Carpet Opp: N/A
Drawing Name:

TYPICALS


SHEET: SCALE: D3.0

NOTE: This design & layout is the property of XYBIX Systems, Inc. & is not to be used in any written manner without express written permission by XYBIX Systems, Inc.

Sign-Off Initials:


REV **⊿**

1 TYPICAL - WORKSTATION 3/8" = 1'-0"

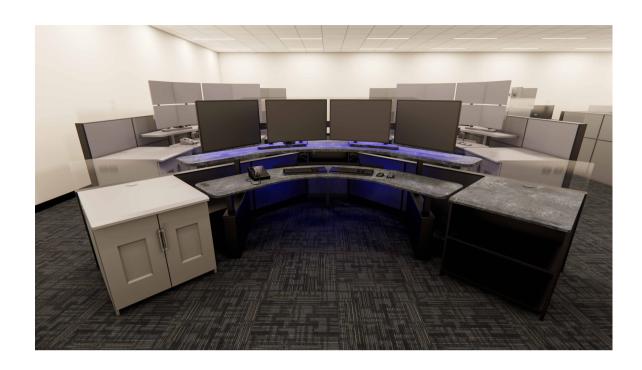



30H PANEL SYSTEM

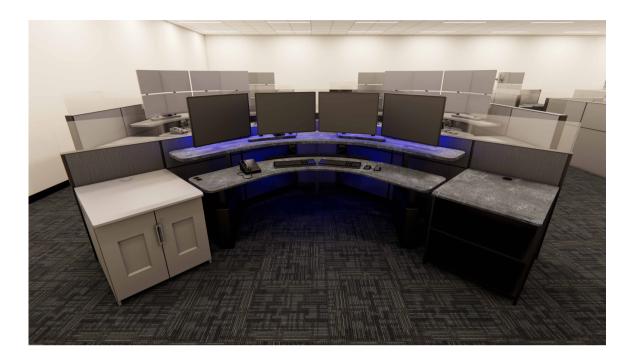



42H PANEL SYSTEM



8207 SouthPark Circle Littleton, CO. 80120 1.800.788.2810 F.303.683.5454 www.xybix.com

Sales : Megan Clayborn

Email : MeganC@xybix.com

Designer : Jamie Anderson

Email. : JamieA@xybix.com

Lee's Summit New Build Training Shipping Address TBD Lee's Summit, MO 64063

Opportunity: 0031550

Carpet Opp: N/A

Drawing Name:
ADDITIONAL

SHEET:

RENDERINGS SCALE:

D5.0

NOTE: This design & layout is the property of XYBIX Systems, Inc. & is not to be used in any written manner without express written permission by XYBIX Systems, Inc.

Sign-Off Initials:

REV

1

FINISH LOCATIONS

CABINET

COUNTER TOP

FINISH SELECTIONS

Interior Upper Panel: CF Stinson Binary Graphite BIN57

Interior Lower Panel: CF Stinson Binary Graphite BIN57

Exterior Upper Panel: CF Stinson Binary Graphite BIN57

Exterior Lower Panel: CF Stinson Binary Graphite BIN57

Cabinet: Panolam Pluswood 90S Black Chamois

Door & Drawer Front: Dackor Perfect Touch Super Graphite S149

Counter Top: Dackor Rock, Ash A016

Panel Trim: Black

FINISHES ARE NOT GUARANTEED TO BE AVAILABLE AT TIME OF ORDER DUE TO STOCK OR MANUFACTURER **DISCONTINUING PRODUCT WITHOUT NOTICE**



8207 SouthPark Circle Littleton, CO. 80120 1.800.788.2810 F.303.683.5454 www.xybix.com

Sales : Megan Clayborn

Email: MeganC@xybix.com

Designer: Jamie Anderson

Email. : JamieA@xybix.com

Edgeband: Panolam Pluswood 90S Black match Handle: Eagle Silver Interior Upper Exterior Upper <u>Panel</u> **Panel** Counter Top **Handle ROCK BINARY BINARY SILVER** ASH **GRAPHITE GRAPHITE** Exterior Lower Door/Drawer **Interior Lower Cabinet** <u>Panel</u> **Panel Front BINARY BINARY BLACK** PERFECT TOUCH **GRAPHITE GRAPHITE** SUPER GRAPHITE

Lee's Summit New Build Training Shipping Address TBD Lee's Summit, MO 64063


Opportunity:


Carpet Opp:


CARPET SELECTIONS

Carpet:.N/A Cove Base: .N/A

Installation Method: .N/A

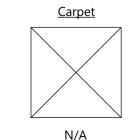

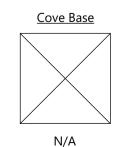

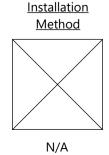

Drawing Name: **FINISH SELECTION**

0031550


N/A

SHEET: SCALE: D10.0 3/8" = 1'-0"

NOTE: This design & layout is the property of XYBIX Systems, Inc. & is not to be used in any written manner without express written permission by XYBIX Systems, Inc.

Sign-Off Initials:

REV

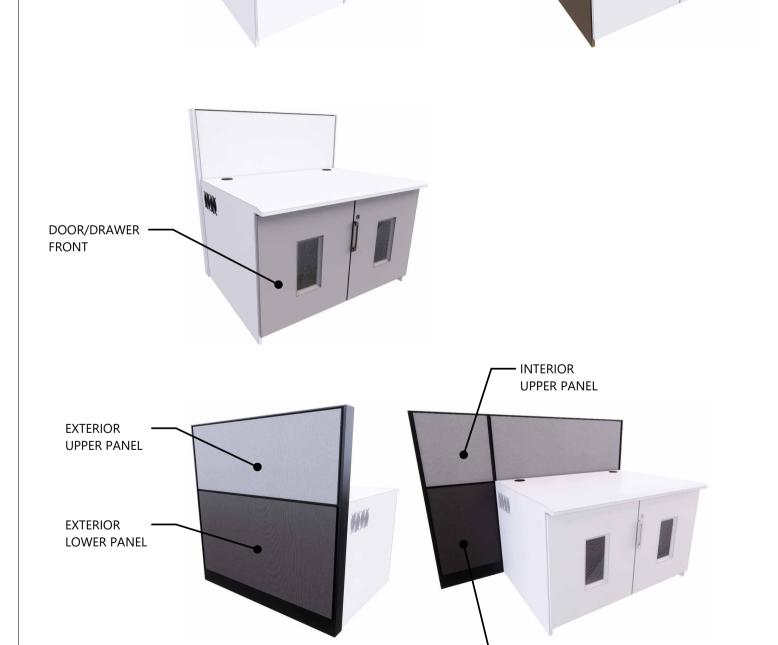


INTERIOR LOWER PANEL

CABLE EXTENSIONS (PER POSITION)

will be expensed to the client.

POSITION(S) TYPE: WS 9-10

Date:

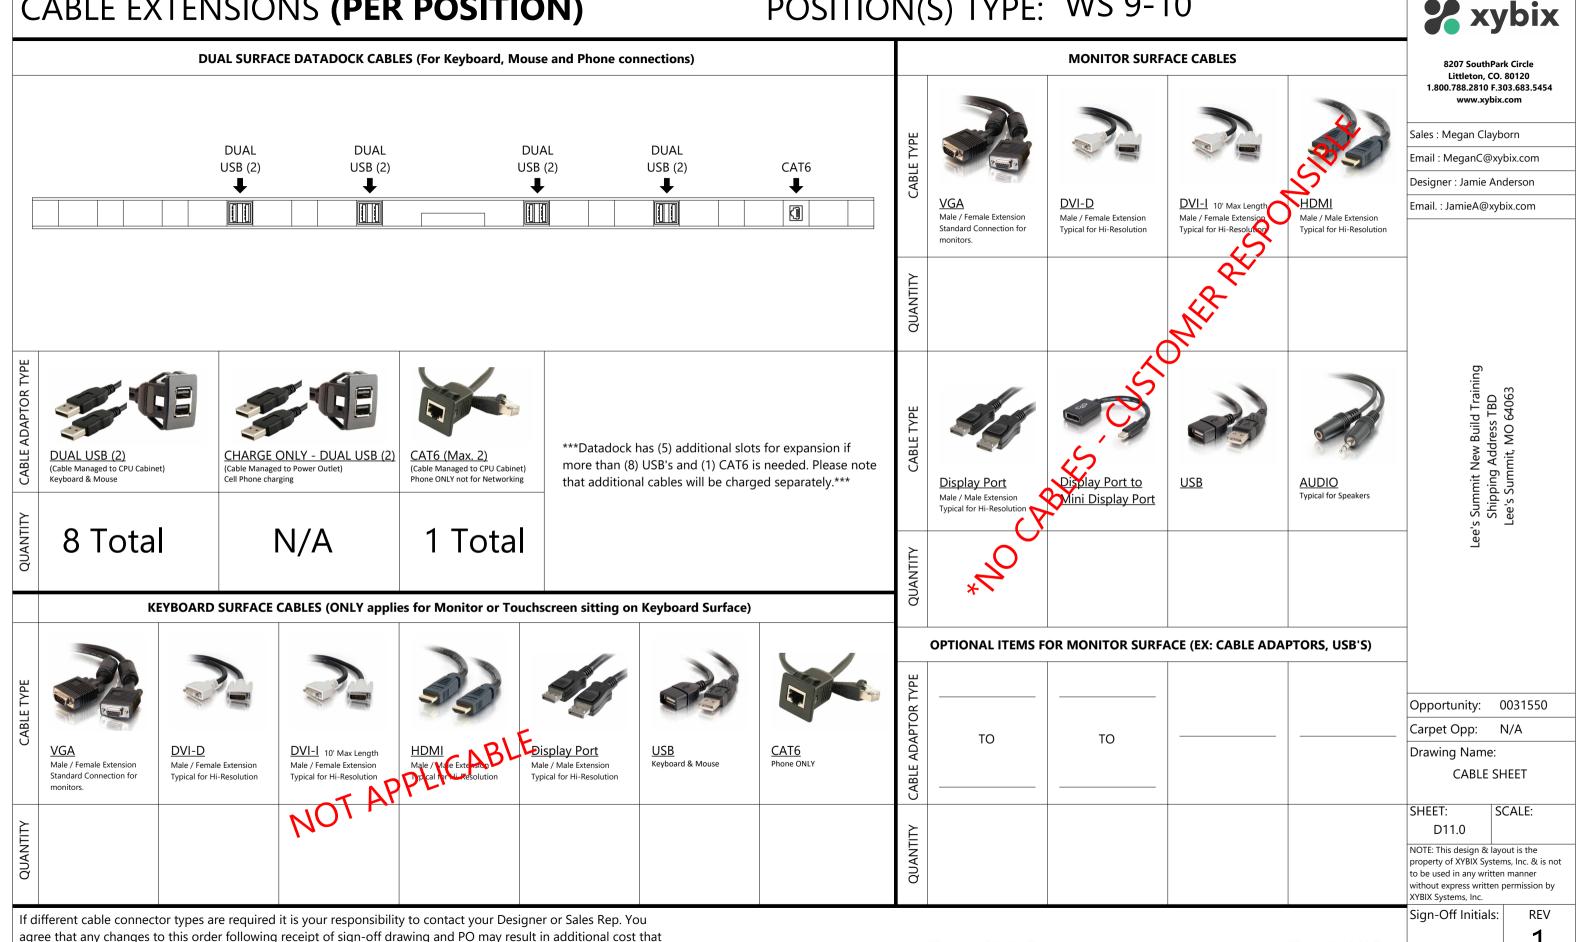

Signature: