


REZONING EXHIBIT

21 SE 30TH STREET

Part of Section 29, Township 47 North, Range 31 West
Lee's Summit, Jackson County, Missouri

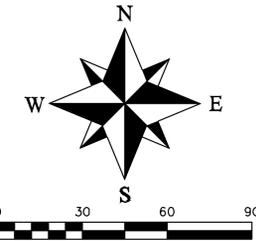

PROPERTY DESCRIPTION
LOT 2-A, SHAMROCK PARK 1ST PLAT LOTS 2A & 4A

REVISIONS
DATE


21 SE 30th Street
Section 29, Township 47, Range 31
Lee's Summit, Jackson County, Missouri

REZONING EXHIBIT

SHEET	SECTION	TOWNSHIP	RANGE	COUNTY	JOB NO.
1 OF 1	29	47 N	31 W	Jackson	21 SE 30th STREET
DRAWN BY M. Schlicht, PLS., PE					DATE OF PREPARATION February 6, 2026

PROFESSIONAL SEAL

ENGINEERING & SURVEYING SOLUTIONS
50 SE 30TH STREET
LEE'S SUMMIT, MO 64082
P: (816) 623-9888 F: (816) 623-9849

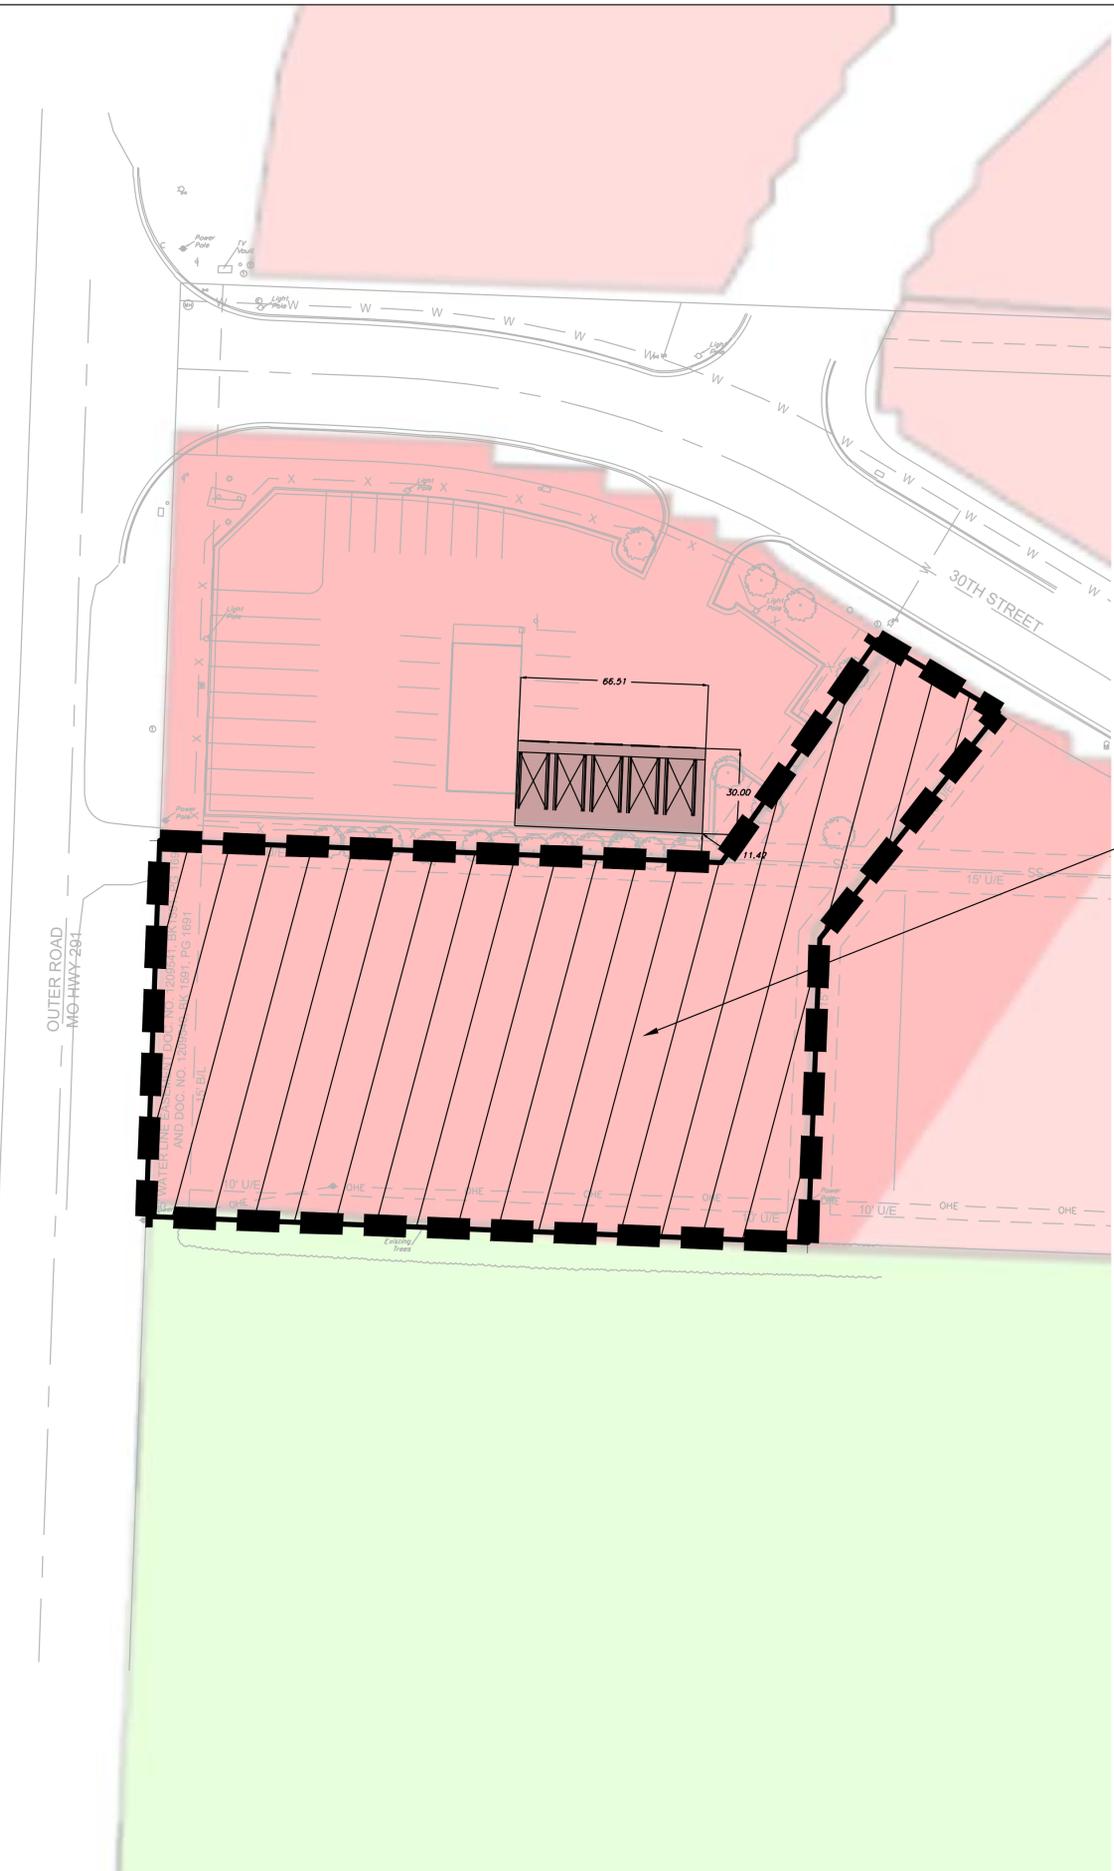

AREA TO BE REZONED
TO CS
35225.35
0.81 ACRES