


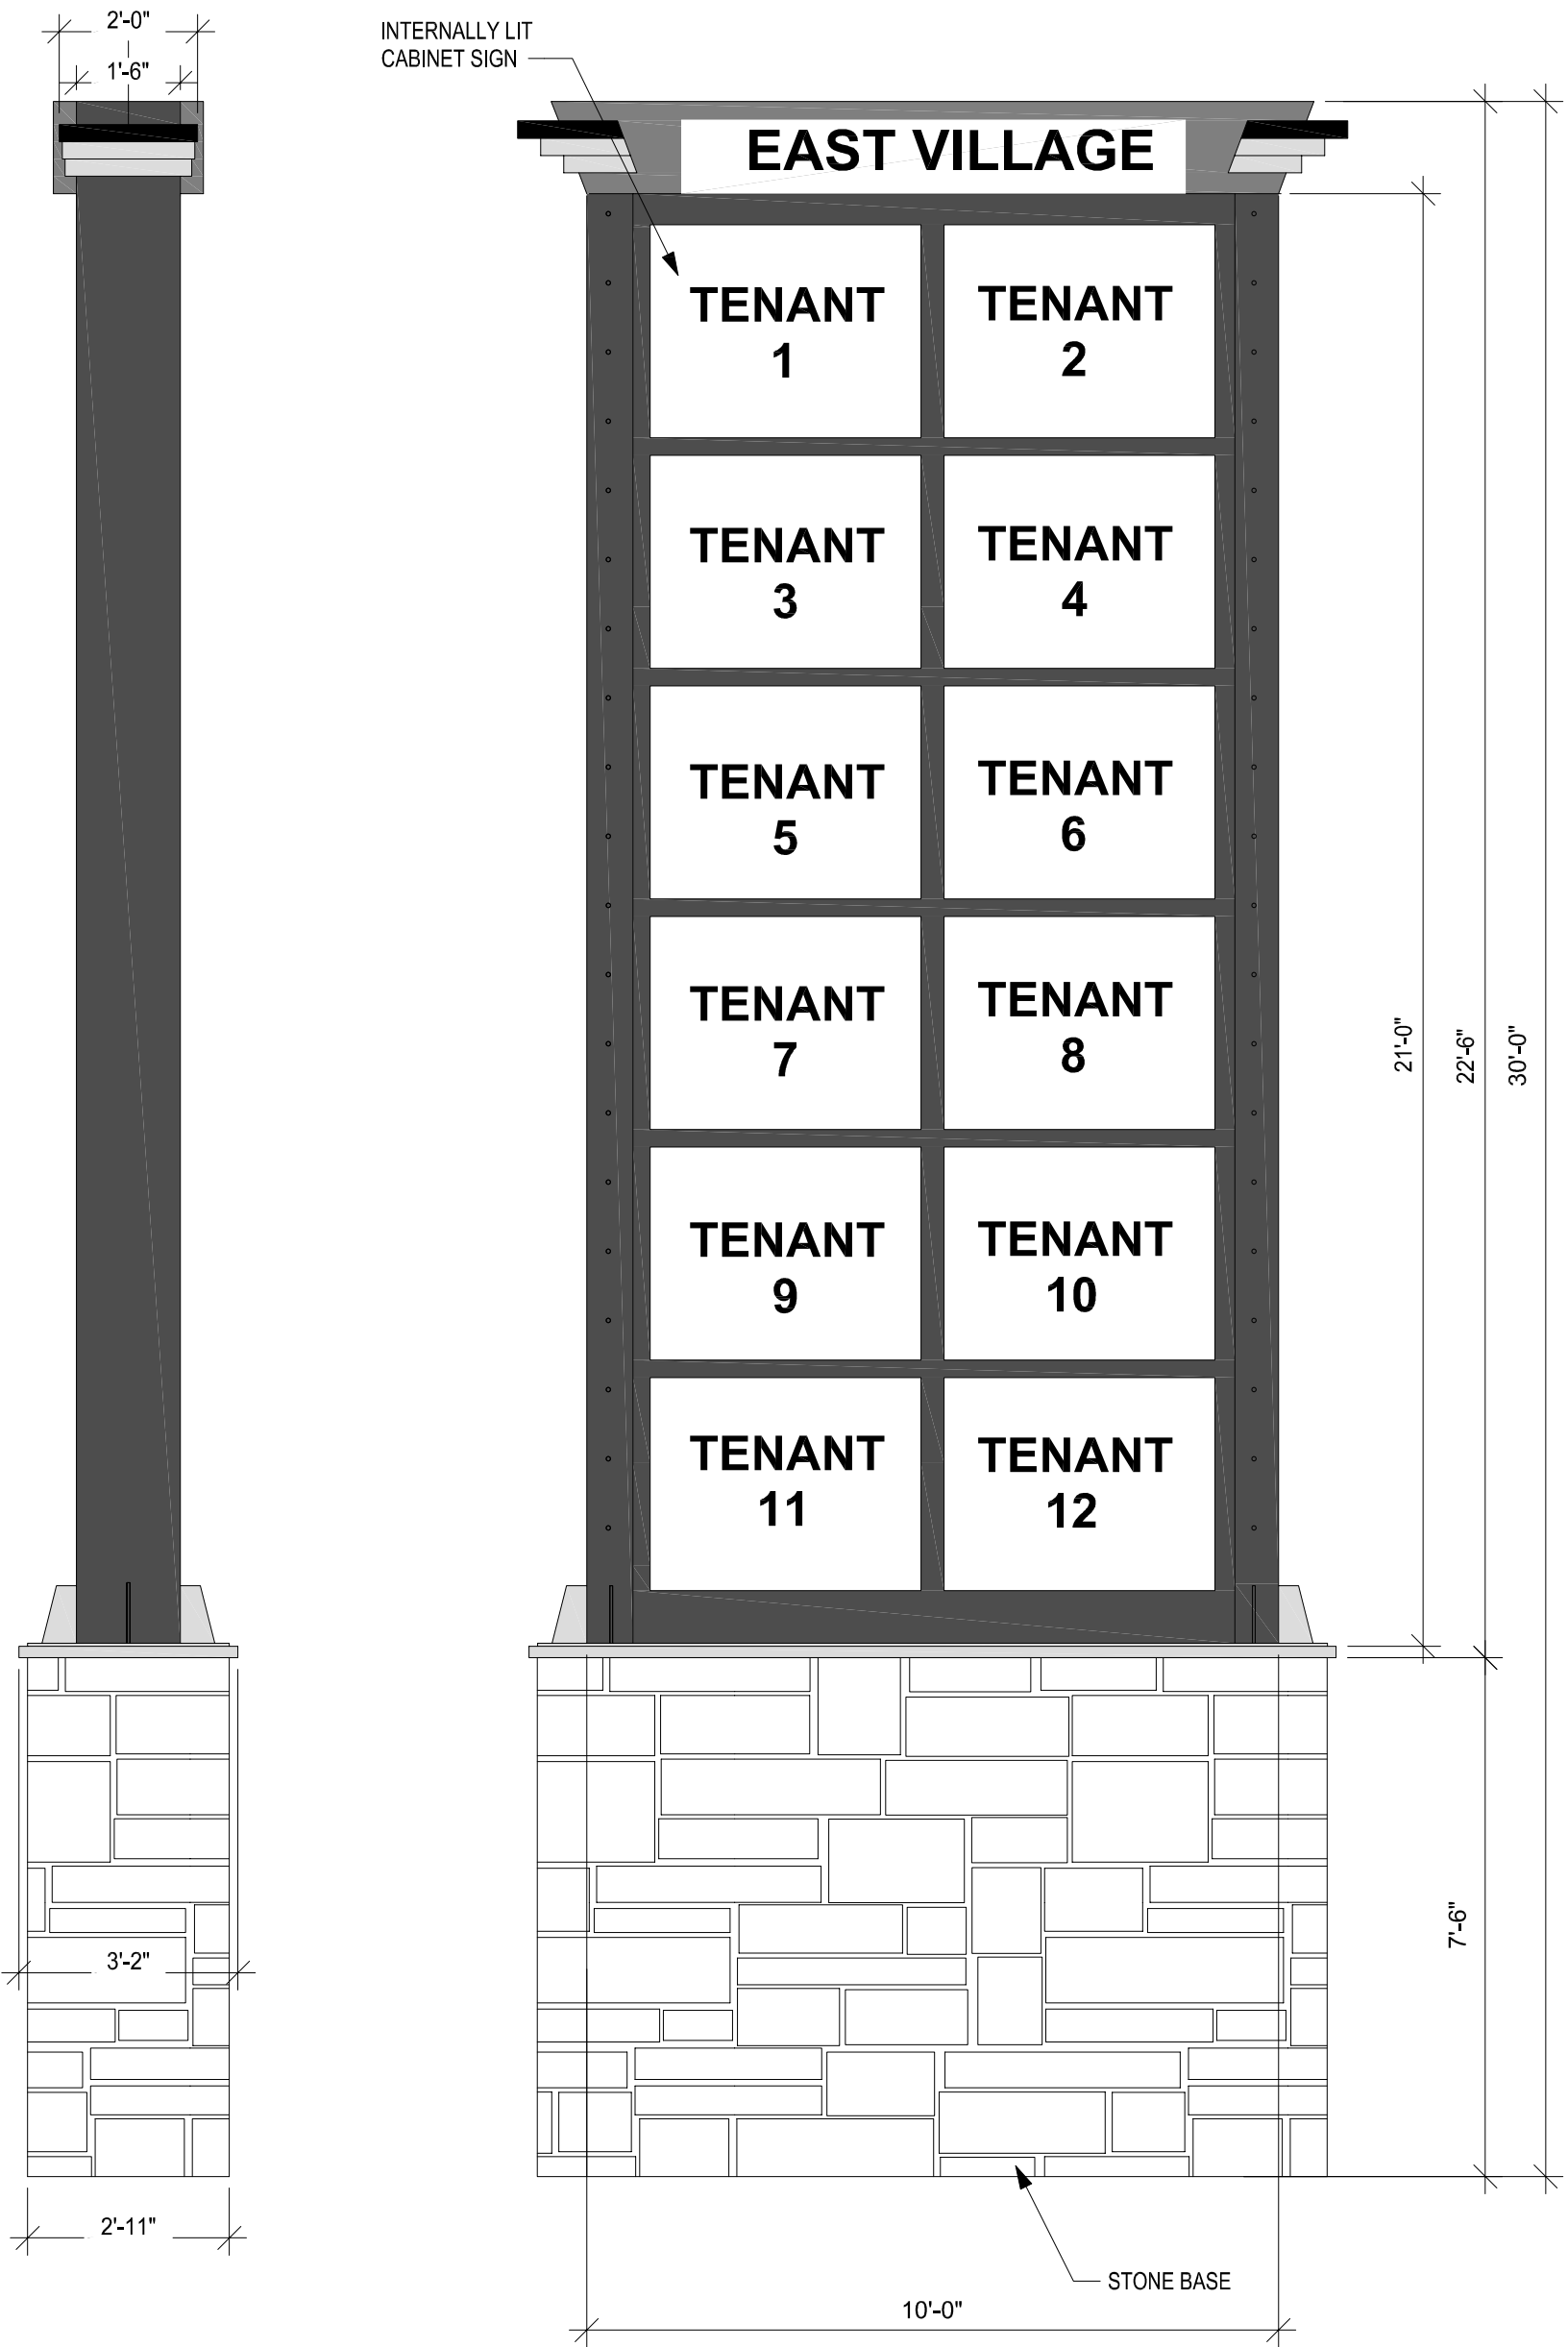

1 PRIMARY MONUMENT SIGN
SCALE: 3/8" = 1'-0"

