

Memorandum

TO: Dan Fernandez
FROM: Patricia Jensen
DATE: 3/6/2026
RE: Dillons - PL2026035

This Memo will summarize the neighborhood meeting relating to the above-referenced case held on March 5, 2026 at the Missouri Innovations Campus, 1101 NW Innovations Parkway beginning at 6:00 p.m.

Tim Goyette, Marvin Brown and Patricia Jensen attended the meeting on behalf of the Applicant. A list of attendees is attached hereto.

The applicant's team presented a PowerPoint presentation to the group. The presentation is attached hereto.

Questions/concerns were raised regarding street improvements and access. The applicant's team responded to those items.

**DILLONS / LEE'S SUMMIT
NEIGHBORHOOD MEETING
March 5, 2026**

SIGN-IN SHEET

NAME	CONTACT INFORMATION
Albert & Jean Seese	816-524-3737 820 NW Main Street, Lee's Summit, MO 64086
Jim & Linda Tucker	918-527-1537 Owasso, OK
Scott Knoche	816-524-7040 800 NW Main Street, Lee's Summit, MO 64081
Terry & Laah Tucker	785-885-8075 104 Woodrock Lane, Rogers, AR 72756
Beatrice Finkemeier	
Dave Meyer	dave@davemeyerllc.com
Hope Wright	
Bill Baird	

Dillons

East of NW Main Street, South of NE Tudor Road and West of
NE Douglas Street




Neighborhood Engagement Meeting
March 5, 2026

#4898-4252-2771

Request

Application for approval of a Rezoning and Preliminary Development Plan from Districts PI, PO and RP-4 to District CP-2 to allow for the development of the property as a Dillons Grocery Store (100,494 s.f.) with gas pumps; and additional Retail Store (5,400 s.f.) and four outlots for future development.

Site Plan

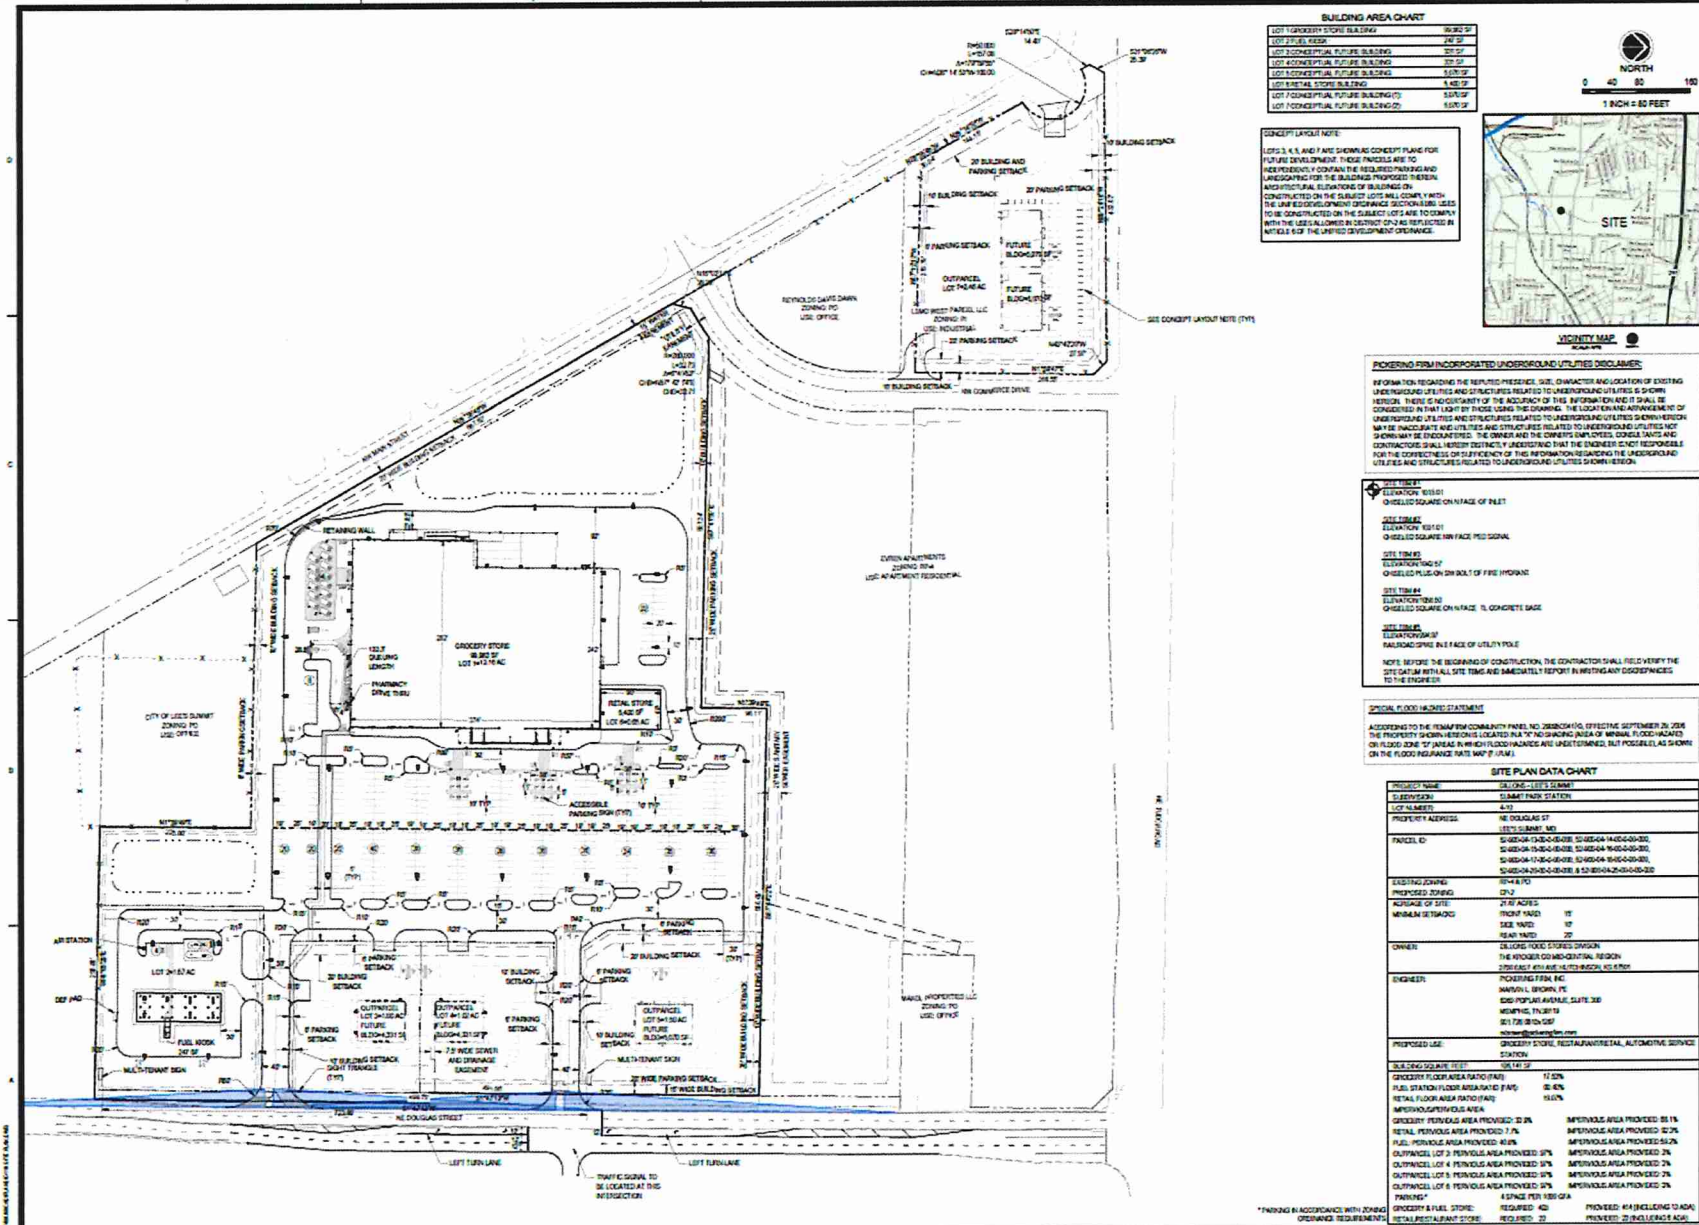

* PARKING IN ACCORDANCE WITH ZONING
ORDINANCE REQUIREMENTS

REVISIONS	
△	
△	
△	
△	
△	





6305 Poplar Avenue, Suite 200
Memphis, TN 38119
901.728.8510

DILLONS
NE DOUGLAS ST.
LEE'S SUMMIT, MO



SEAL


PRELIMINARY
-NOT FOR
CONSTRUCTION

SHEET NUMBER:


C-110

DESCRIPTION:
SITE PLAN

Landscape Plan filed 2/4/26

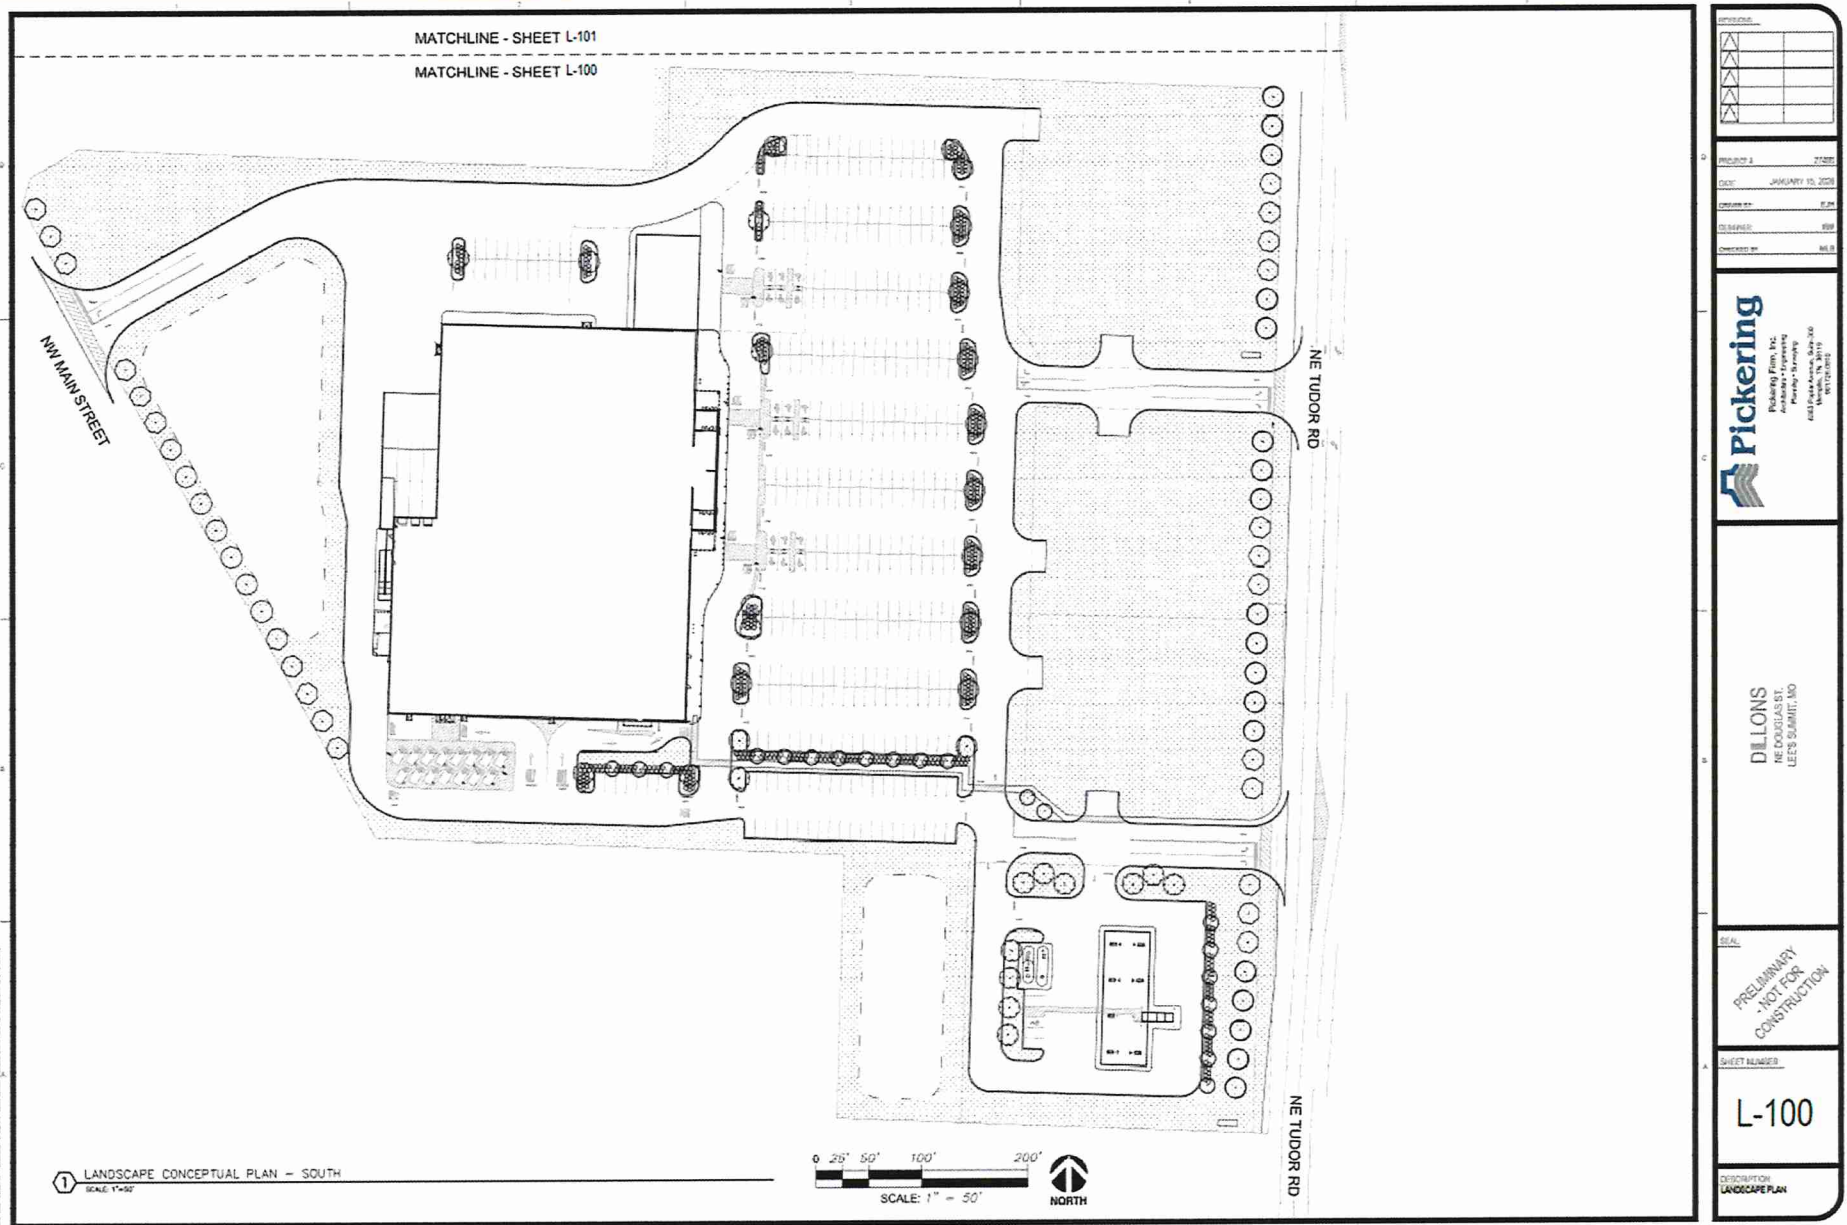

Landscape Plan filed 2/4/26

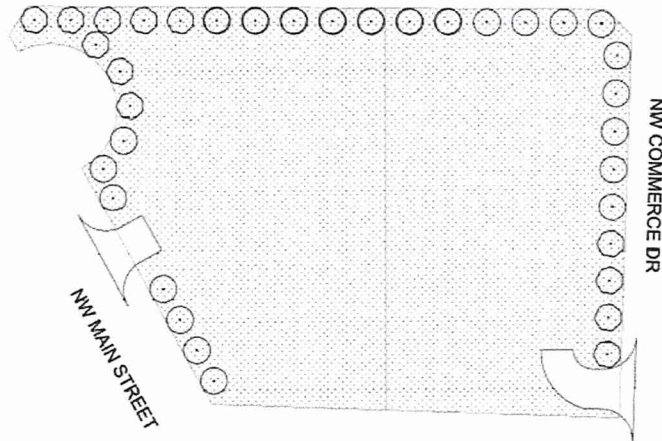

MATCHLINE - SHEET L-101

MATCHLINE - SHEET L-100



PLANT SCHEDULE				
SYMBOL	QTY	BOTANICAL NAME	COMMON NAME	SIZE
TREES				

2 LANDSCAPE CONCEPTUAL PLAN - NORTHWEST
SCALE: 1"=40'

0 20' 40' 80' 160'
SCALE: 1" = 40' NORTH

Pickering
Pickering Firm, Inc.





DILLONS
LEE SUMMIT, MO

PRELIMINARY
NOT FOR
CONSTRUCTION

SHEET NUMBER
L-101



DESCRIPTION
LANDSCAPE PLAN

Elevations filed 2/4/26

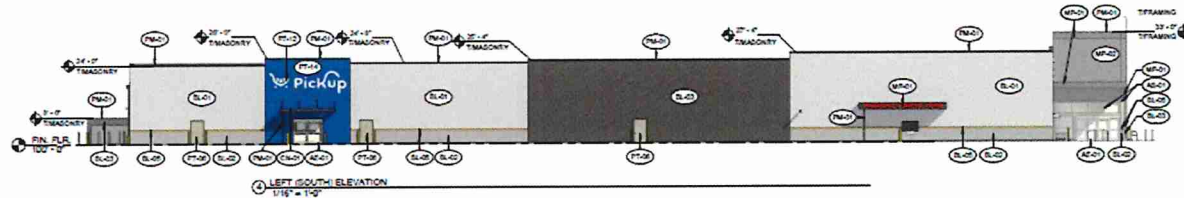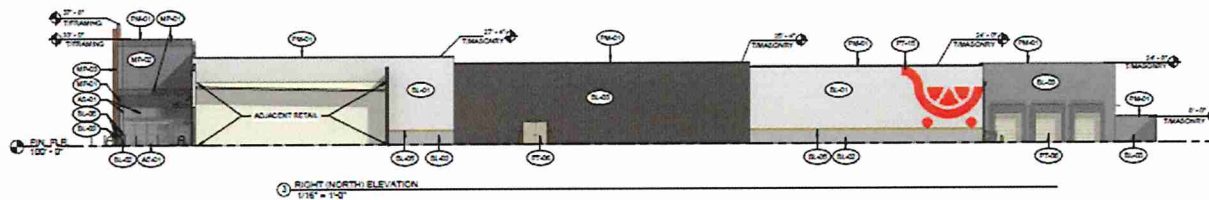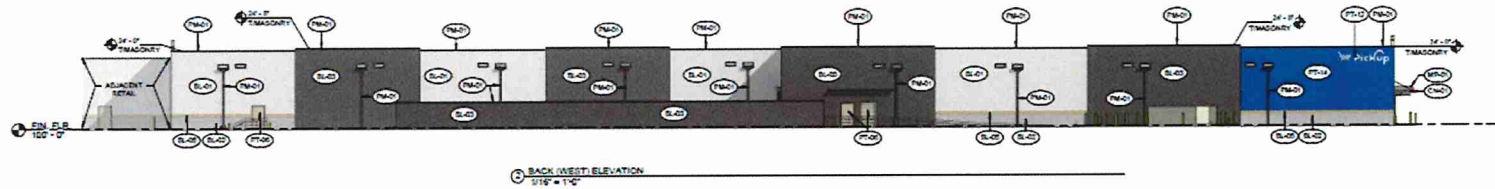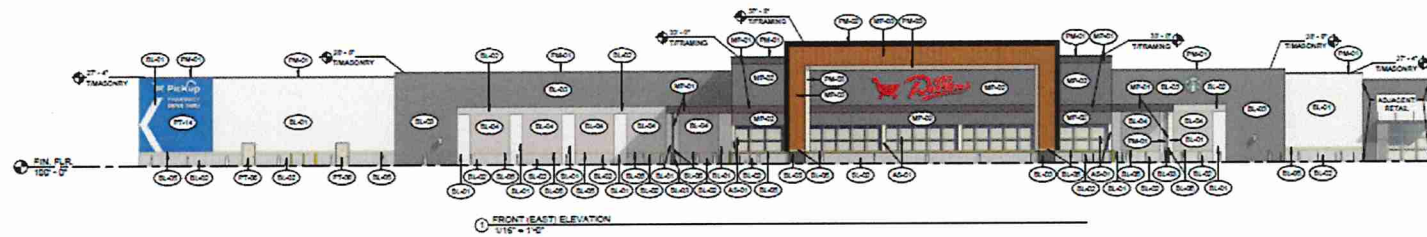

EXTERIOR FINISHES				
SERIAL	DESCRIPTION	MANUFACTURER	FINISH	
AD-01	PRETREATED ALUMINUM STANDING SEAM	STANLEY	SLATE ANODIZED	
AD-03	PRETREATED ALUMINUM STANDING SEAM		SLATE ANODIZED	
BL-01	DECORATIVE, INTEGRALLY COLORED CHALK-SMOOTH FACE PREPRESSED	SAIGUITE	720999	
BL-02	DECORATIVE, INTEGRALLY COLORED CHALK-SMOOTH FACE PREPRESSED	SAIGUITE	720999	
BL-03	DECORATIVE, INTEGRALLY COLORED CHALK-SMOOTH FACE PREPRESSED	SAIGUITE	123001	
BL-04	DECORATIVE, INTEGRALLY COLORED CHALK-SMOOTH FACE PREPRESSED	SAIGUITE	899998	
BL-05	DECORATIVE, INTEGRALLY COLORED CHALK-SMOOTH FACE PREPRESSED	SAIGUITE	123001	
BL-06	DECORATIVE, INTEGRALLY COLORED CHALK-SMOOTH FACE PREPRESSED	SAIGUITE	123001	
CH-01	PREMANUFACTURED GARDY FRONT	ARCHITECTURAL CONCRETE INC.	SLATE GRAY	
Elevations filed 2/4/26

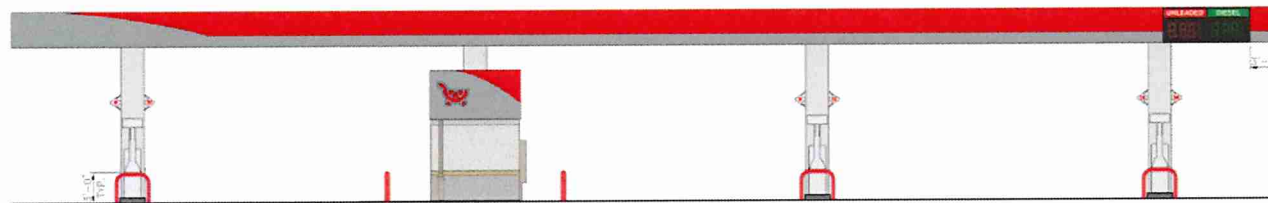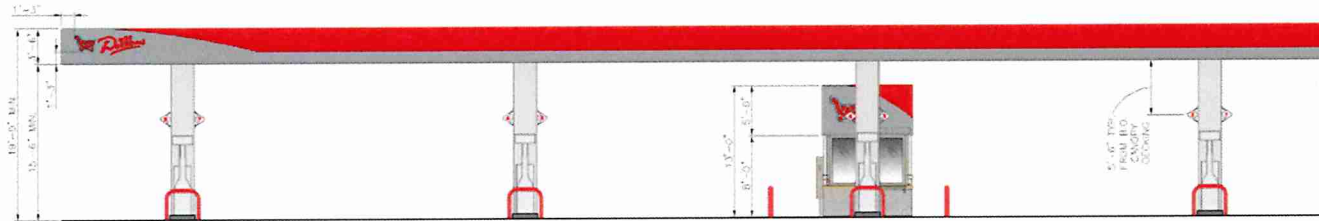

Naos Design Group, LLC
4549 S. SYRACUSE STREET
SUITE 450
DENVER, COLORADO 80237
(303) 733-5777 / (720) 360-4281
WWW.NAOSDG.COM

DILLON'S #152

NE DOUGLAS ST
LEE'S SUMMIT, MO

JOB # 2026002 DATE: 01/15/2026

SCALE:
COPYRIGHT © 2026 NAOS DESIGN GROUP, LLC
THIS DOCUMENT IS THE PROPERTY OF NAOS DESIGN GROUP, LLC. IT IS TO BE USED ONLY FOR THE PROJECT AND LOCATION SPECIFICALLY IDENTIFIED HEREIN. NO PART OF THIS DOCUMENT MAY BE REPRODUCED OR TRANSMITTED IN ANY FORM OR BY ANY MEANS, ELECTRONIC OR MECHANICAL, WITHOUT PERMISSION IN WRITING FROM NAOS DESIGN GROUP, LLC.

Request

Application for approval of a Rezoning and Preliminary Development Plan from Districts PI, PO and RP-4 to District CP-2 to allow for the development of the property as a Dillons Grocery Store (100,494 s.f.) with gas pumps; and additional Retail Store (5,400 s.f.) and four outlots for future development.

City Plan Commission Meeting: April 9, 2026