



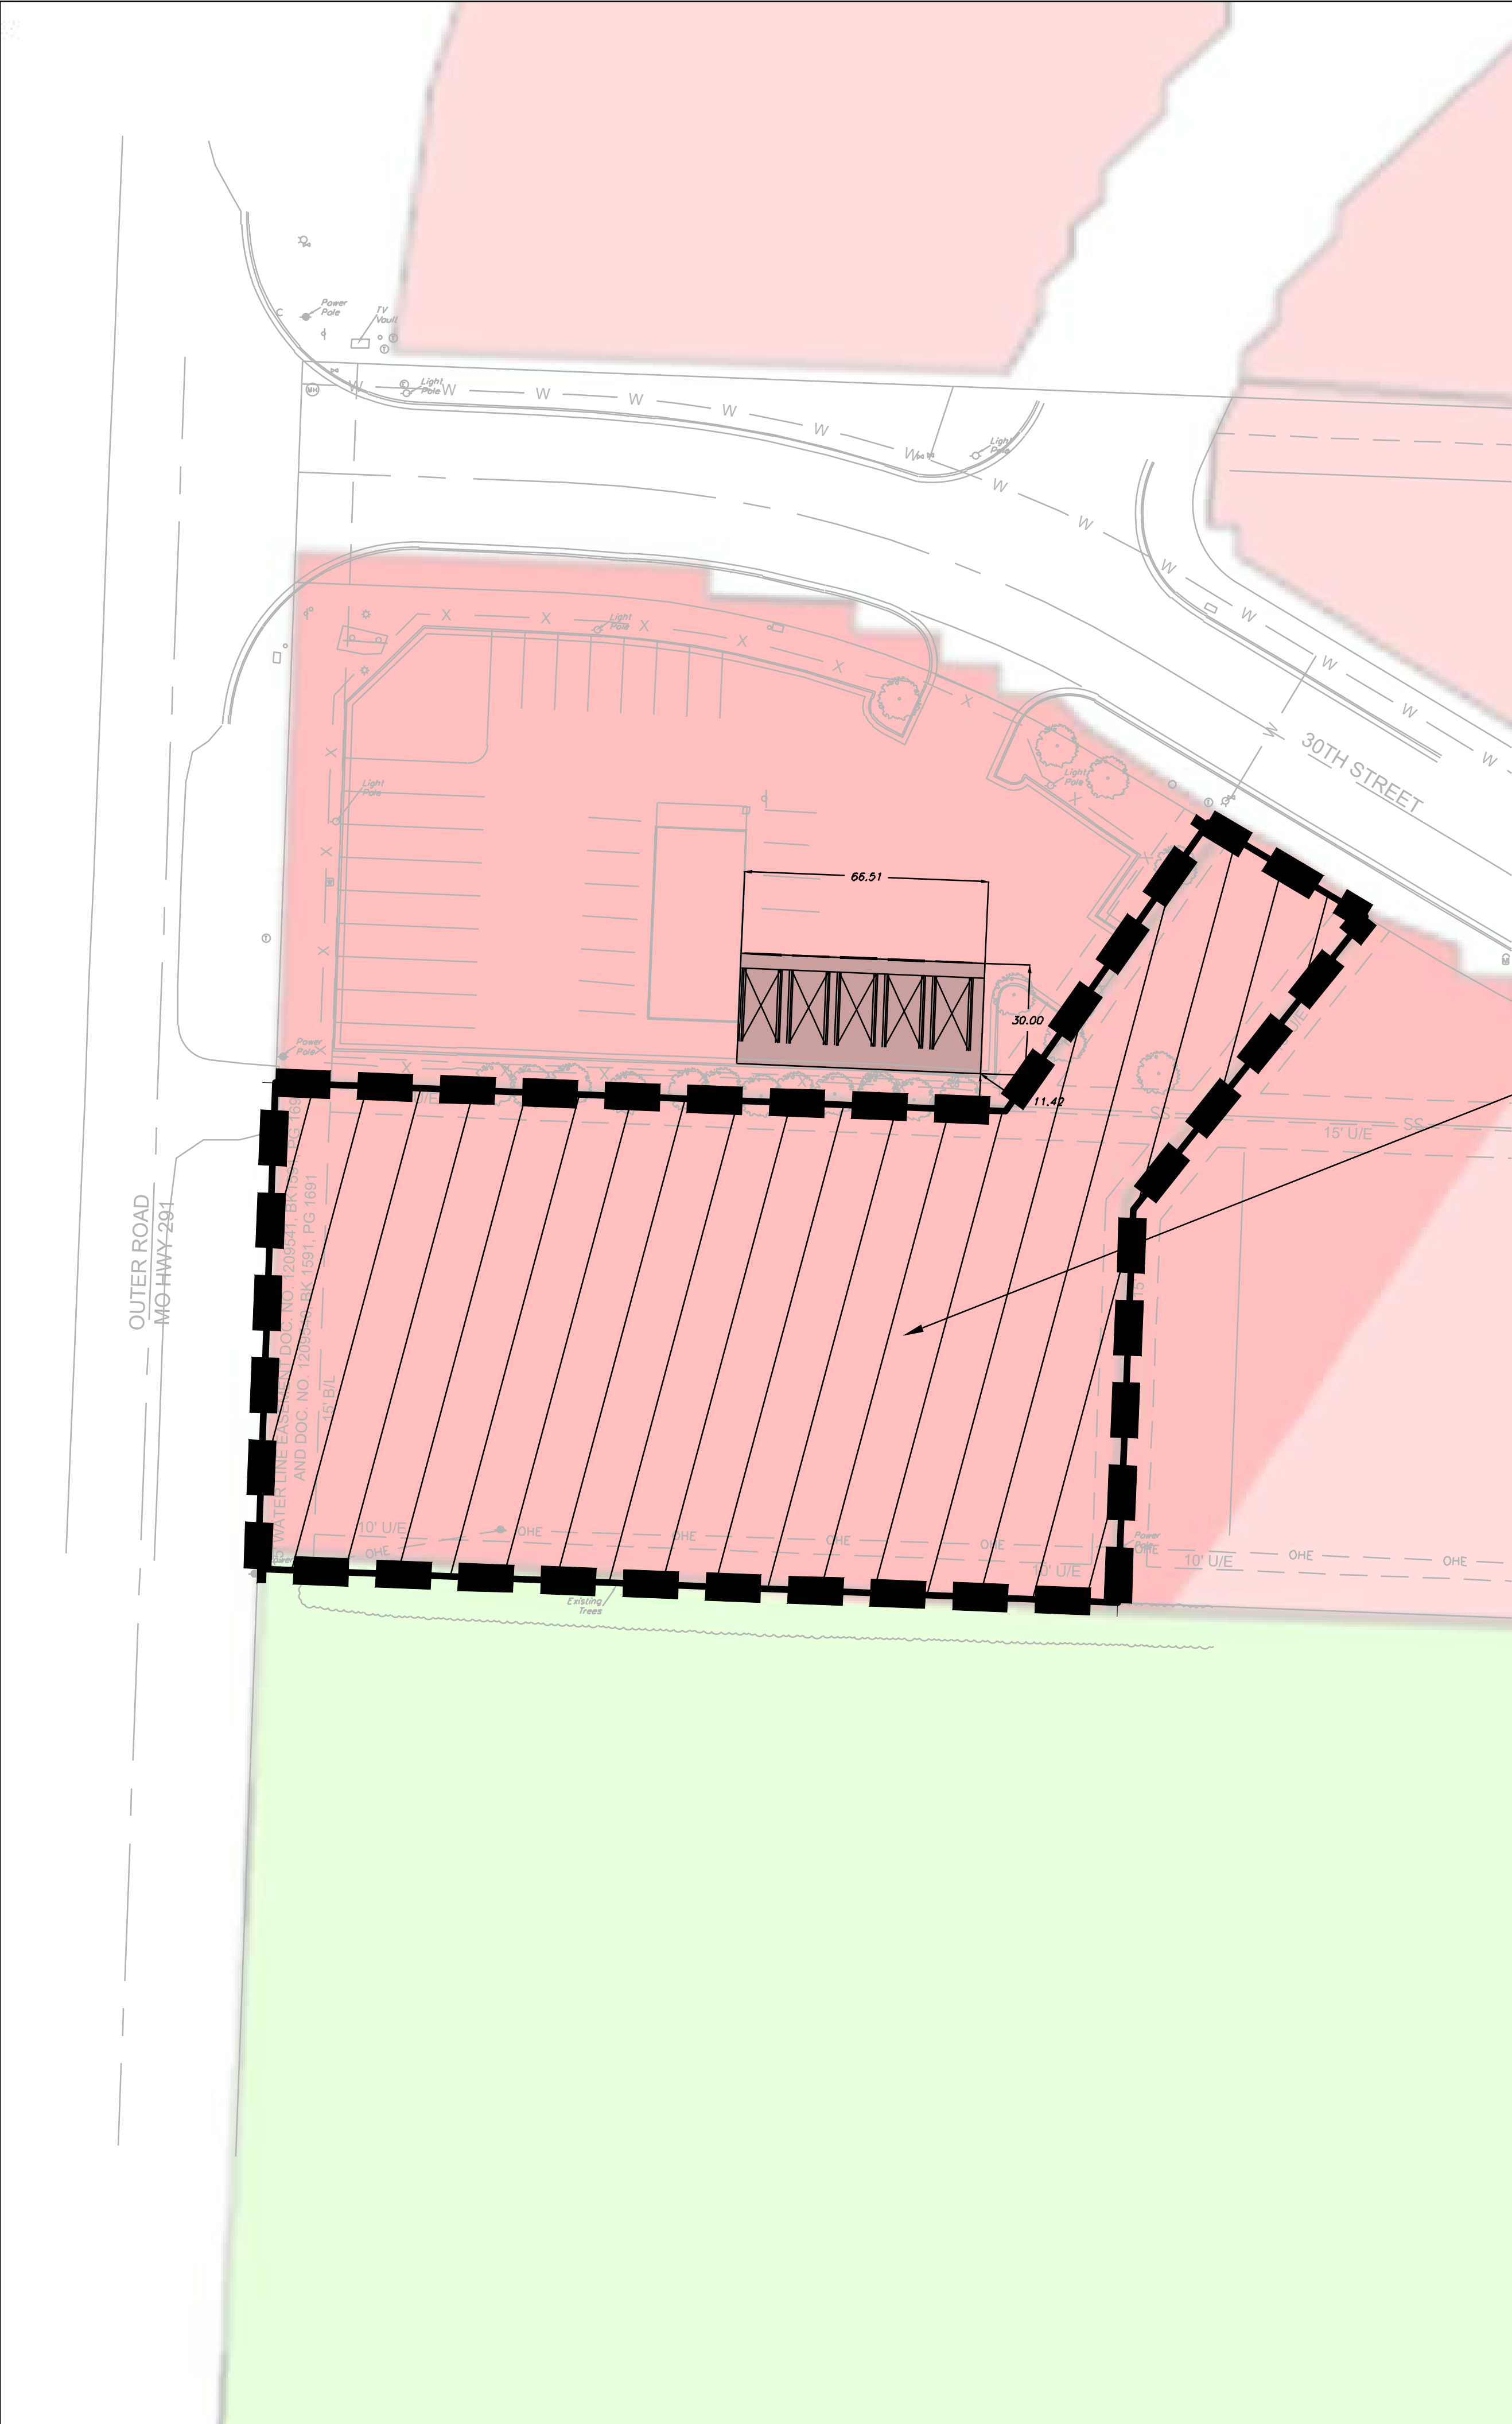

AREA TO BE REZONED
TO CS
35225.35
0.81 ACRES

REZONING EXHIBIT
21 SE 30TH STREET
Part of Section 29, Township 47 North, Range 31 West
Lee's Summit, Jackson County, Missouri

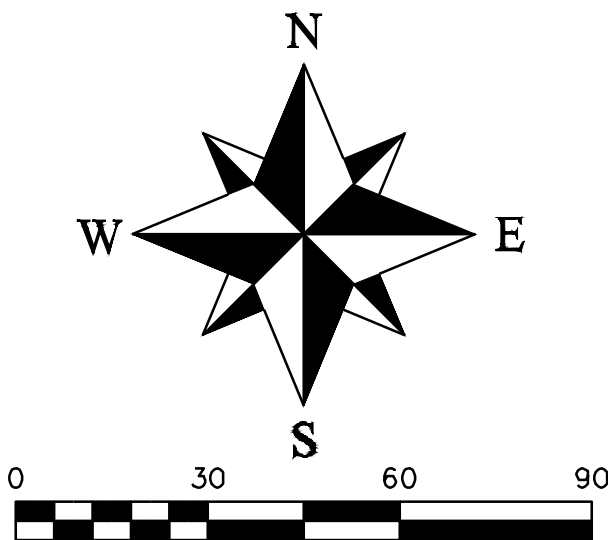

PROPERTY DESCRIPTION
LOT 2-A, SHAMROCK PARK 1ST PLAT LOTS 2A & 4A

REVISIONS

DATE	

21 SE 30th Street
Section 29, Township 47, Range 31
Lee's Summit, Jackson County, Missouri

REZONING EXHIBIT

SHEET	SECTION	TOWNSHIP	RANGE	COUNTY	JOB NO.
1 OF 1	29	47 N	31 W	Jackson	21 SE 30th STREET
DRAWN BY M. Schlicht, PLS., PE				SCALE 1"= 30'	DATE OF PREPARATION February 6, 2026

ENGINEERING
ENGINEERING & SURVEYING
SOLUTIONS

50 SE 30TH STREET
LEE'S SUMMIT, MO 64082
P: (816) 623-9888 F: (816) 623-9849