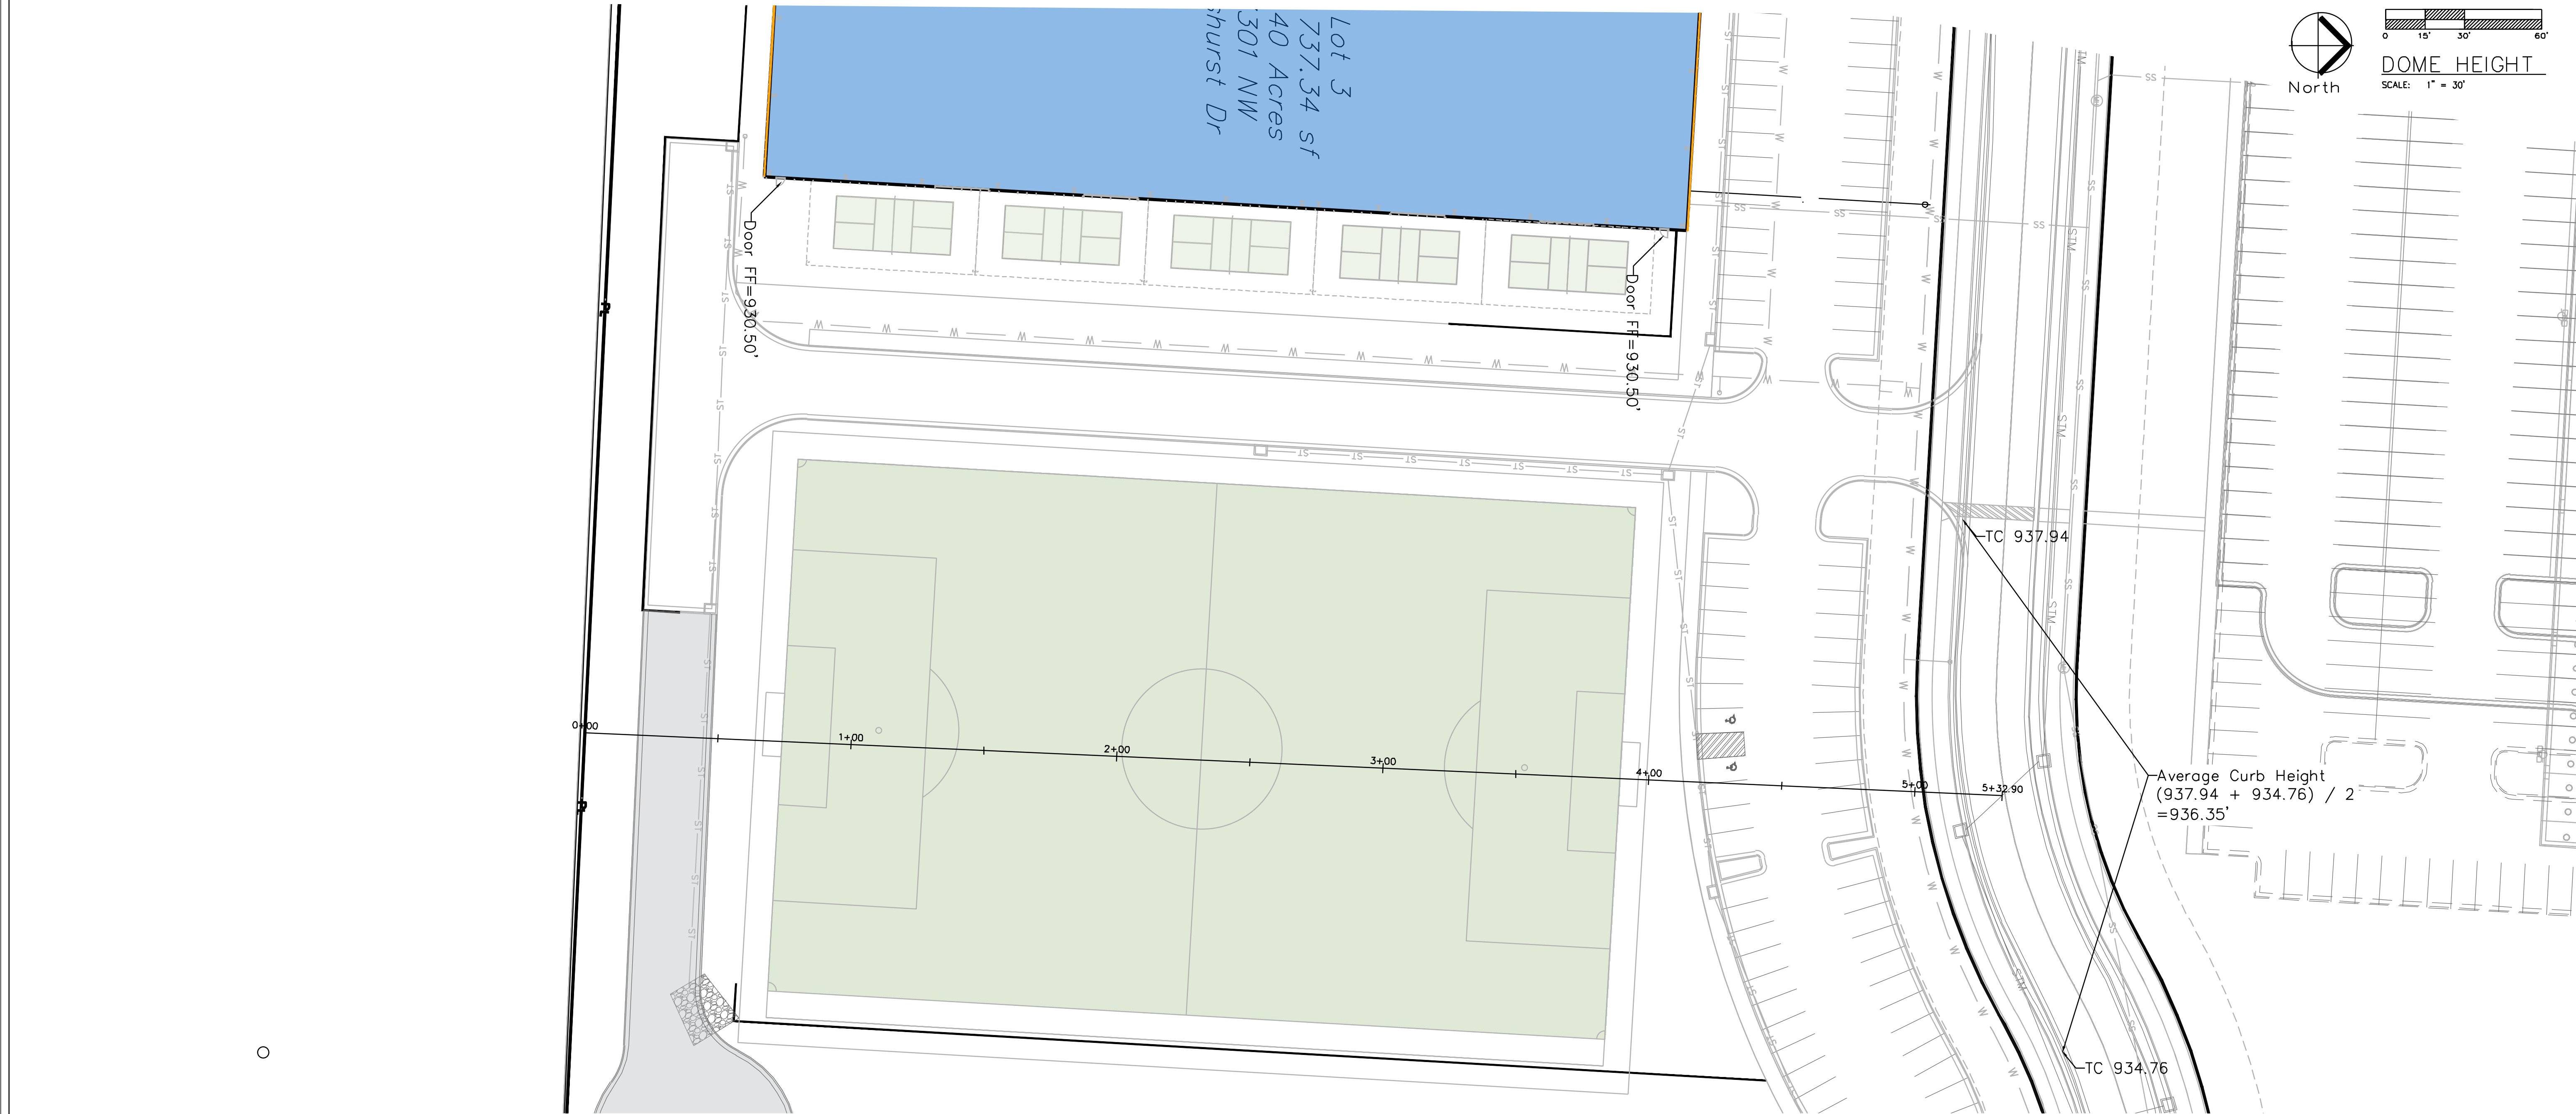
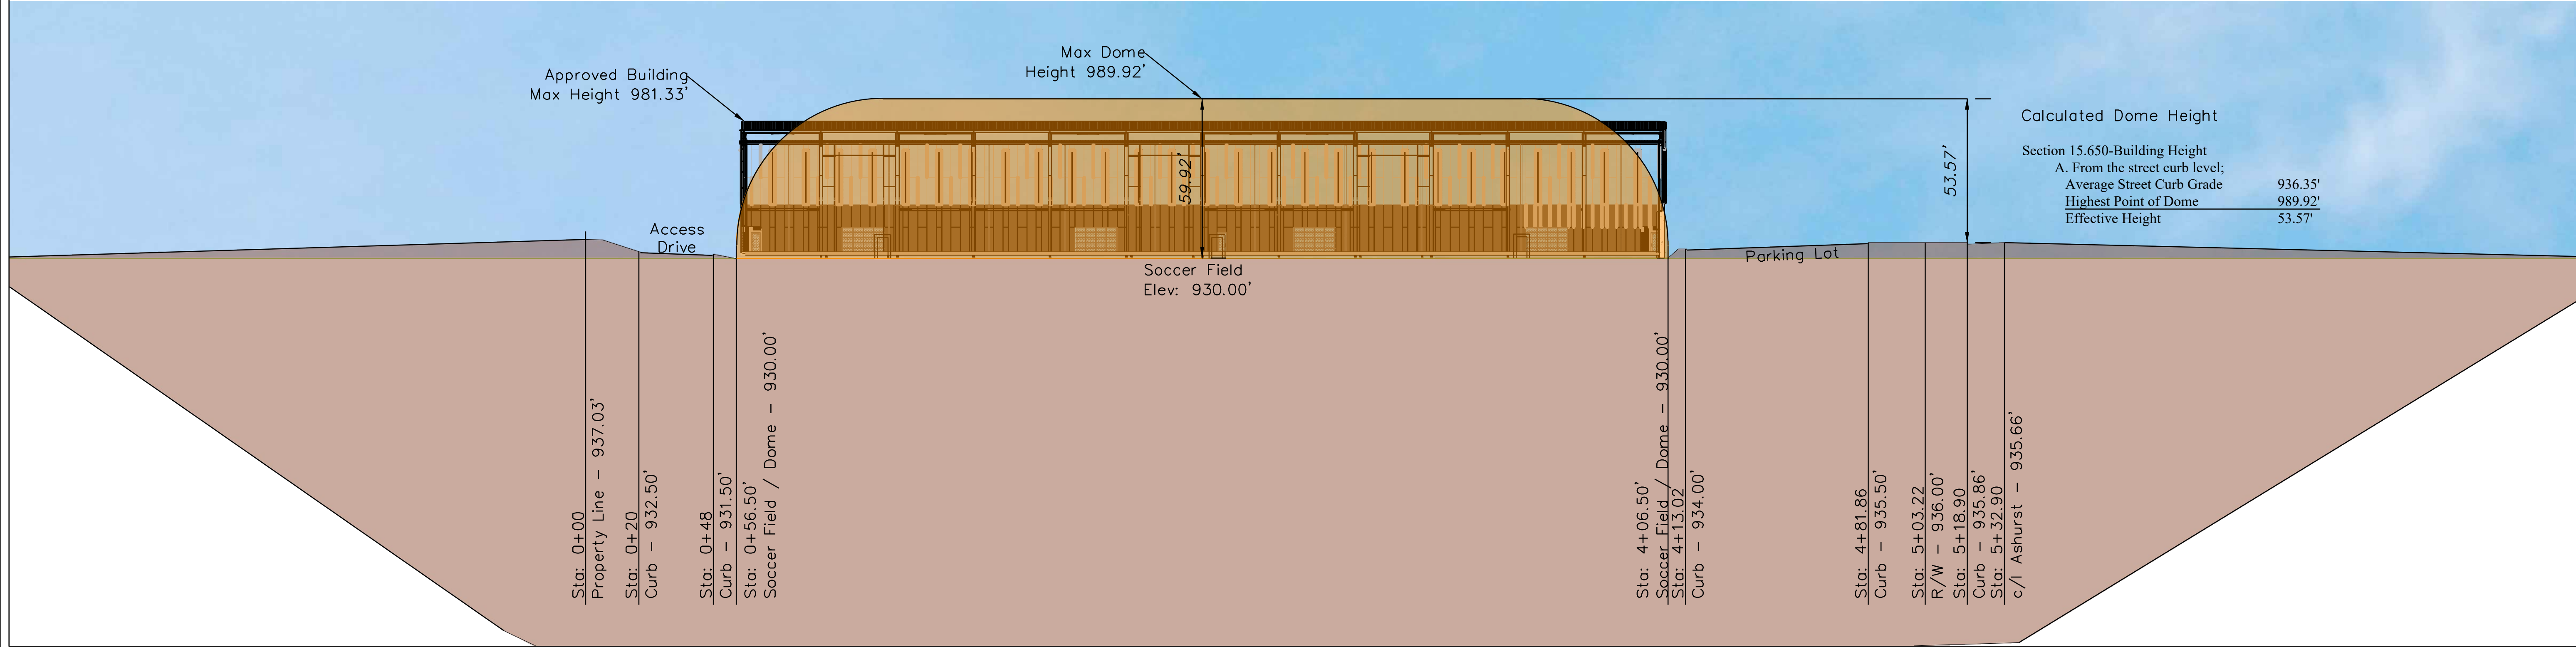


Matthew J. Schlicht
MO PE 2006019708
KS PE 19071
OK PE 25226

REVISIONS	
REV. 12/19/2024	
REV. 12/31/2024	
REV. 1/3/2025	
REV. 2/18/2025	

Dome Height
Construction Plans for:
View High Sports Complex
Lee's Summit, Jackson County, Missouri

Project:
View High
Sports
Complex
LSMO
Issue Date:
November 7, 2024

Professional Registration
Missouri
Engineering 2005002185-D
Surveying 2005003818-C
Kansas
Engineering 5-1886
Surveying LS-218
Oklahoma
Engineering 9254
Nebraska
Engineering CA2621

View High Sports Complex
Lee's Summit, Jackson County, Missouri

