


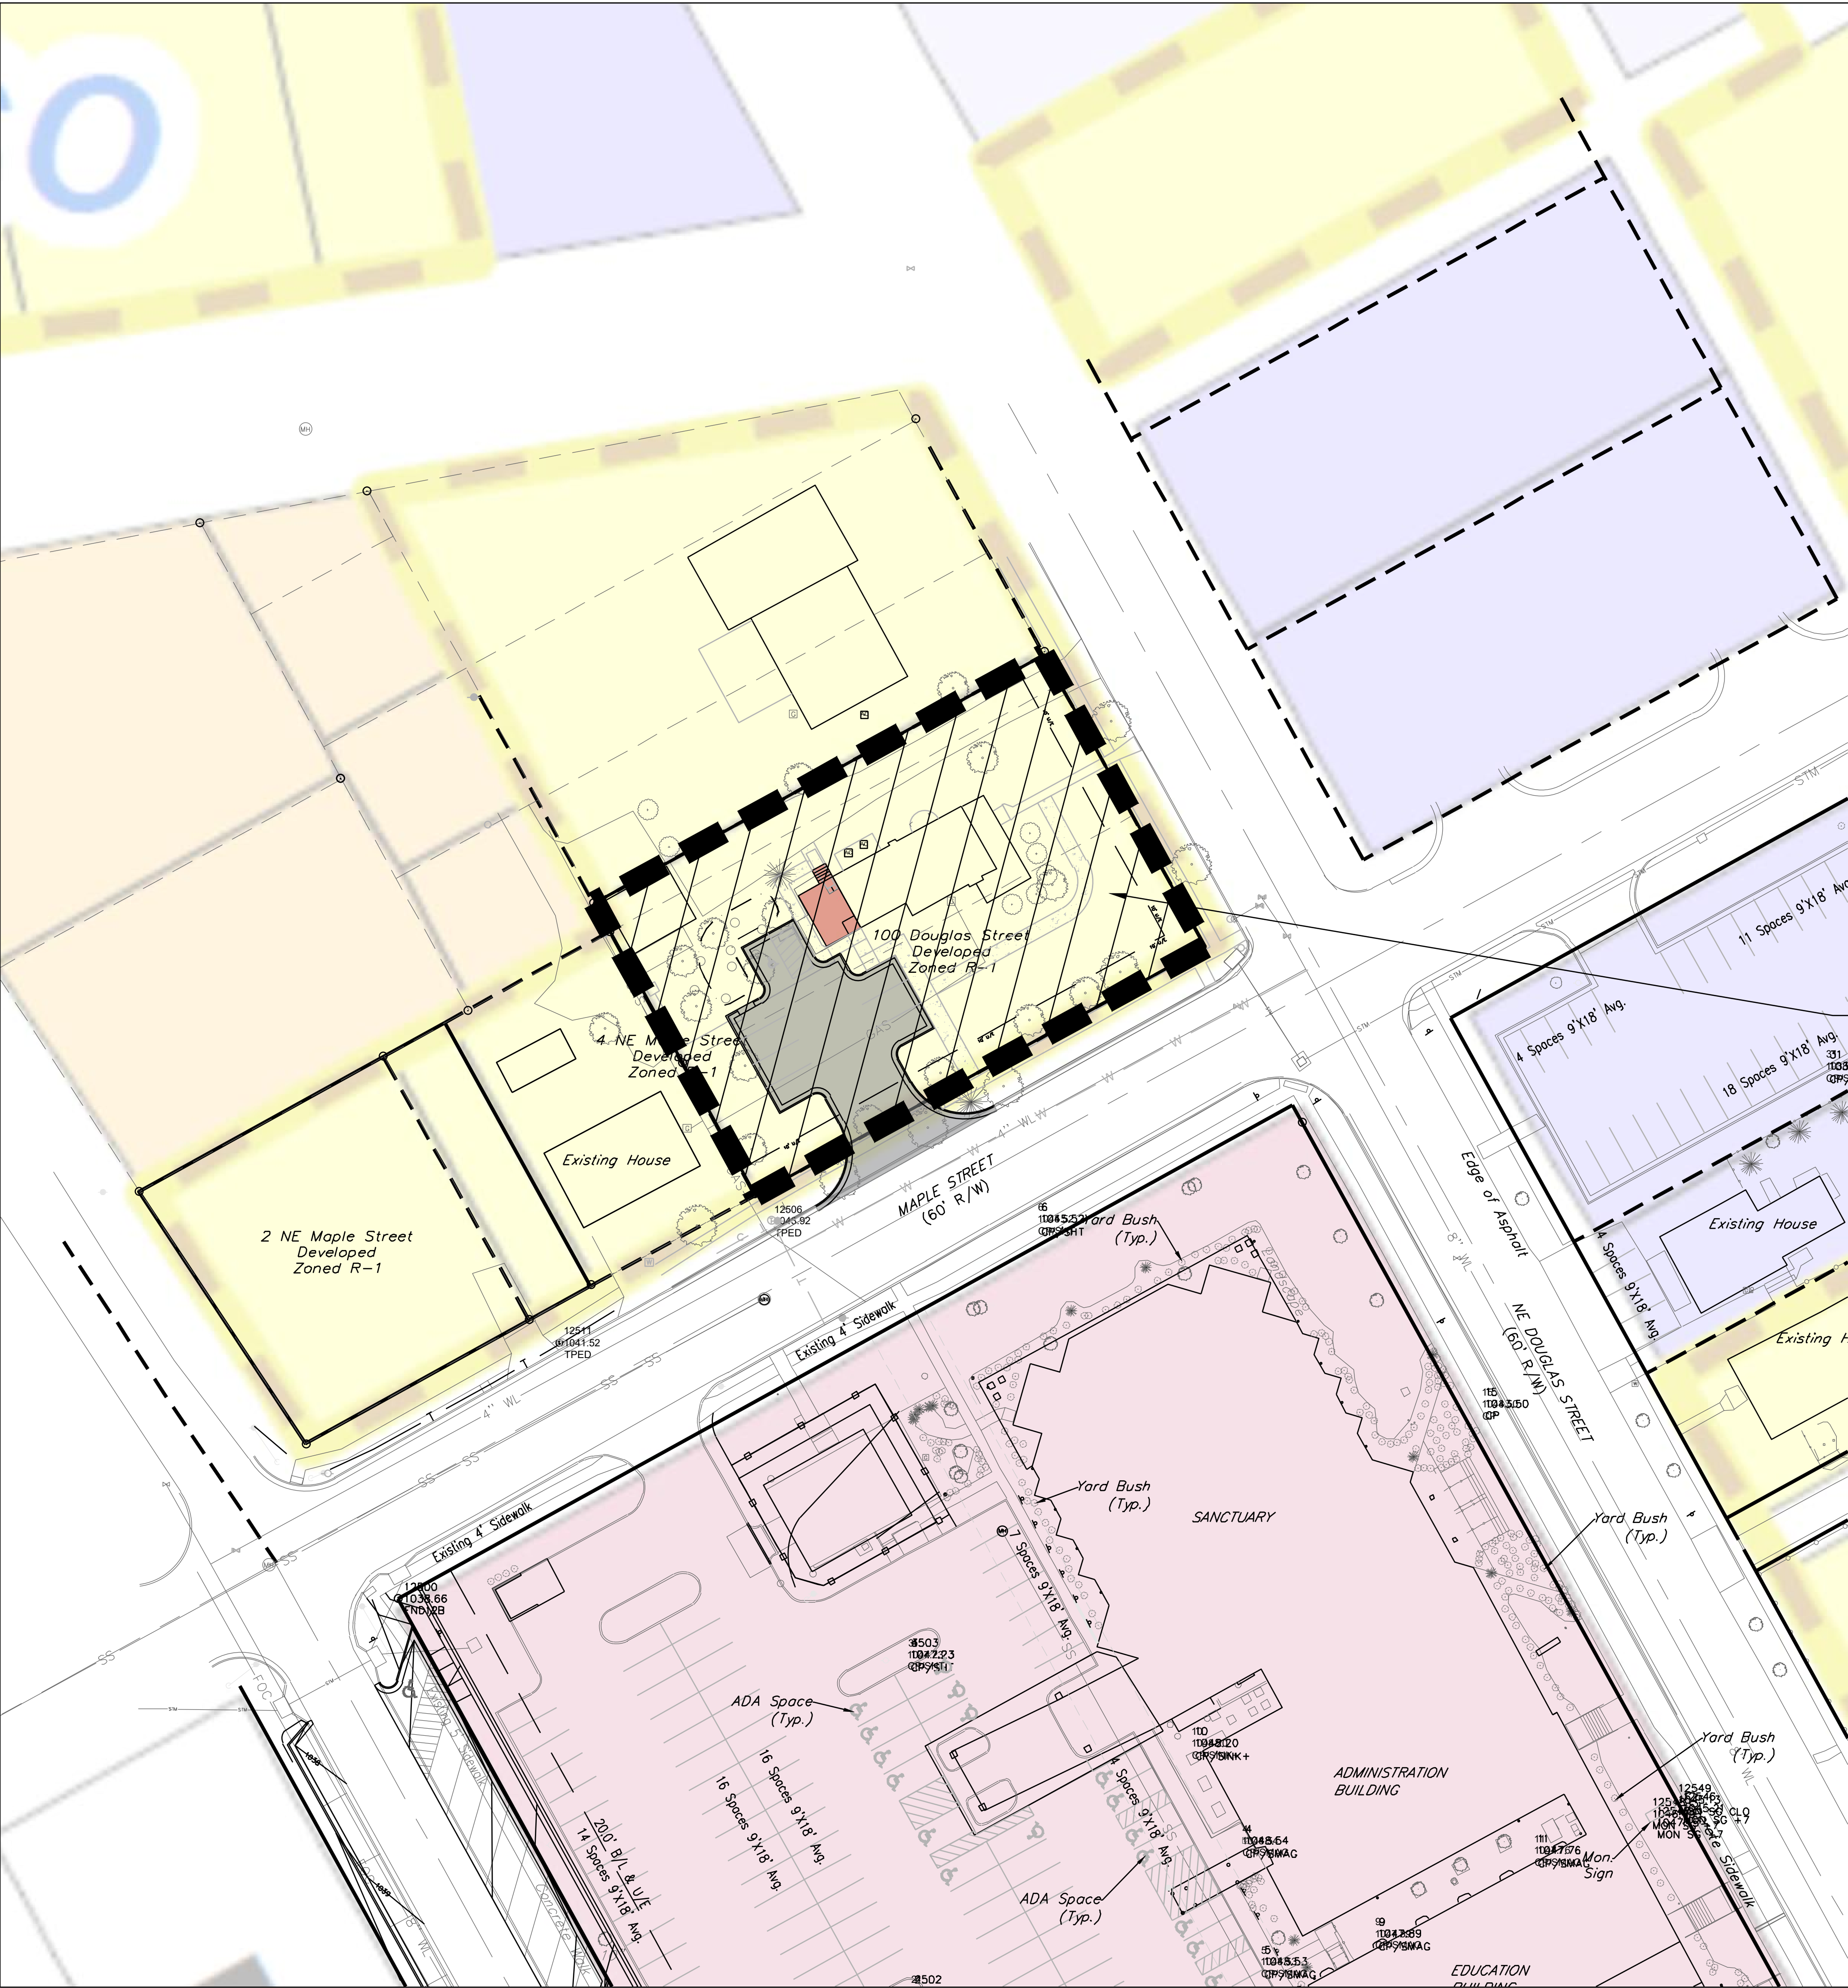


AREA TO BE REZONED
TO TNZ
18,948.60
0.44 ACRES

REZONING EXHIBIT

100 NE Douglas Street

Part of Section 6, Township 47 North, Range 31 West
Lee's Summit, Jackson County, Missouri

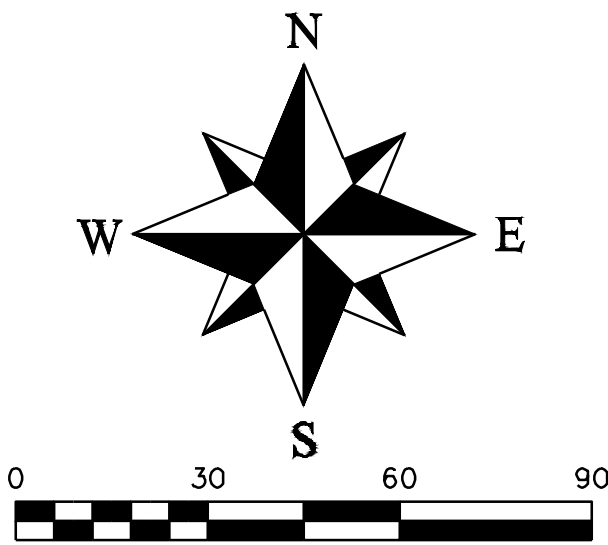

PROPERTY DESCRIPTION

MYRTLE PARK, S 11' OF LOT 7 AND ALL OF LOTS 8 AND 11 BLK 3

REVISIONS	
DATE	

100 NE Douglas Street
Section 6, Township 47, Range 31
Lee's Summit, Jackson County, Missouri

REZONING EXHIBIT

SHEET	SECTION	TOWNSHIP	RANGE	COUNTY	JOB NO.
1 OF 1	6	47 N	31 W	Jackson	100 NE DOUGLAS ST
DRAWN BY					DATE OF PREPARATION
M. Schlicht, PLS., PE					February 11, 2025

PROFESSIONAL SEAL

ENGINEERING
ENGINEERING & SURVEYING
SOLUTIONS

50 SE 30TH STREET
LEE'S SUMMIT, MO 64082
P: (816) 623-9888 F: (816) 623-9849