



REZONING EXHIBIT CHAPEL RIDGE LOT 19

Part of the North 1/2 of
Section 29, Township 47 North, Range 31 West
Lee's Summit, Jackson County, Missouri

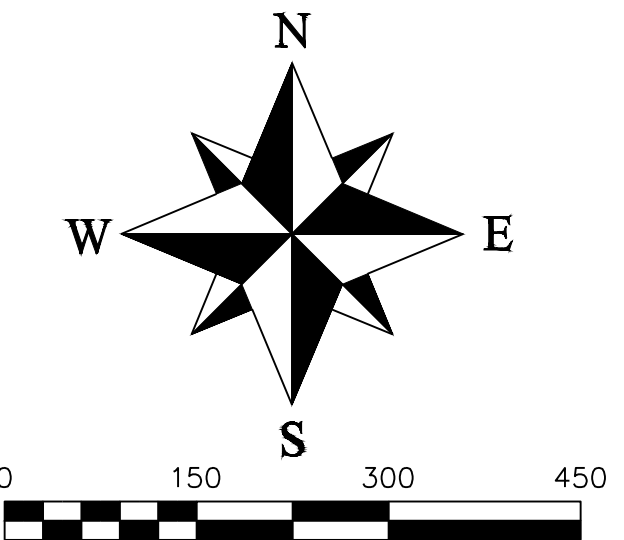

BOUNDARY DESCRIPTION
CHAPEL RIDGE BUSINESS PARK LOTS 19 & 1-F.

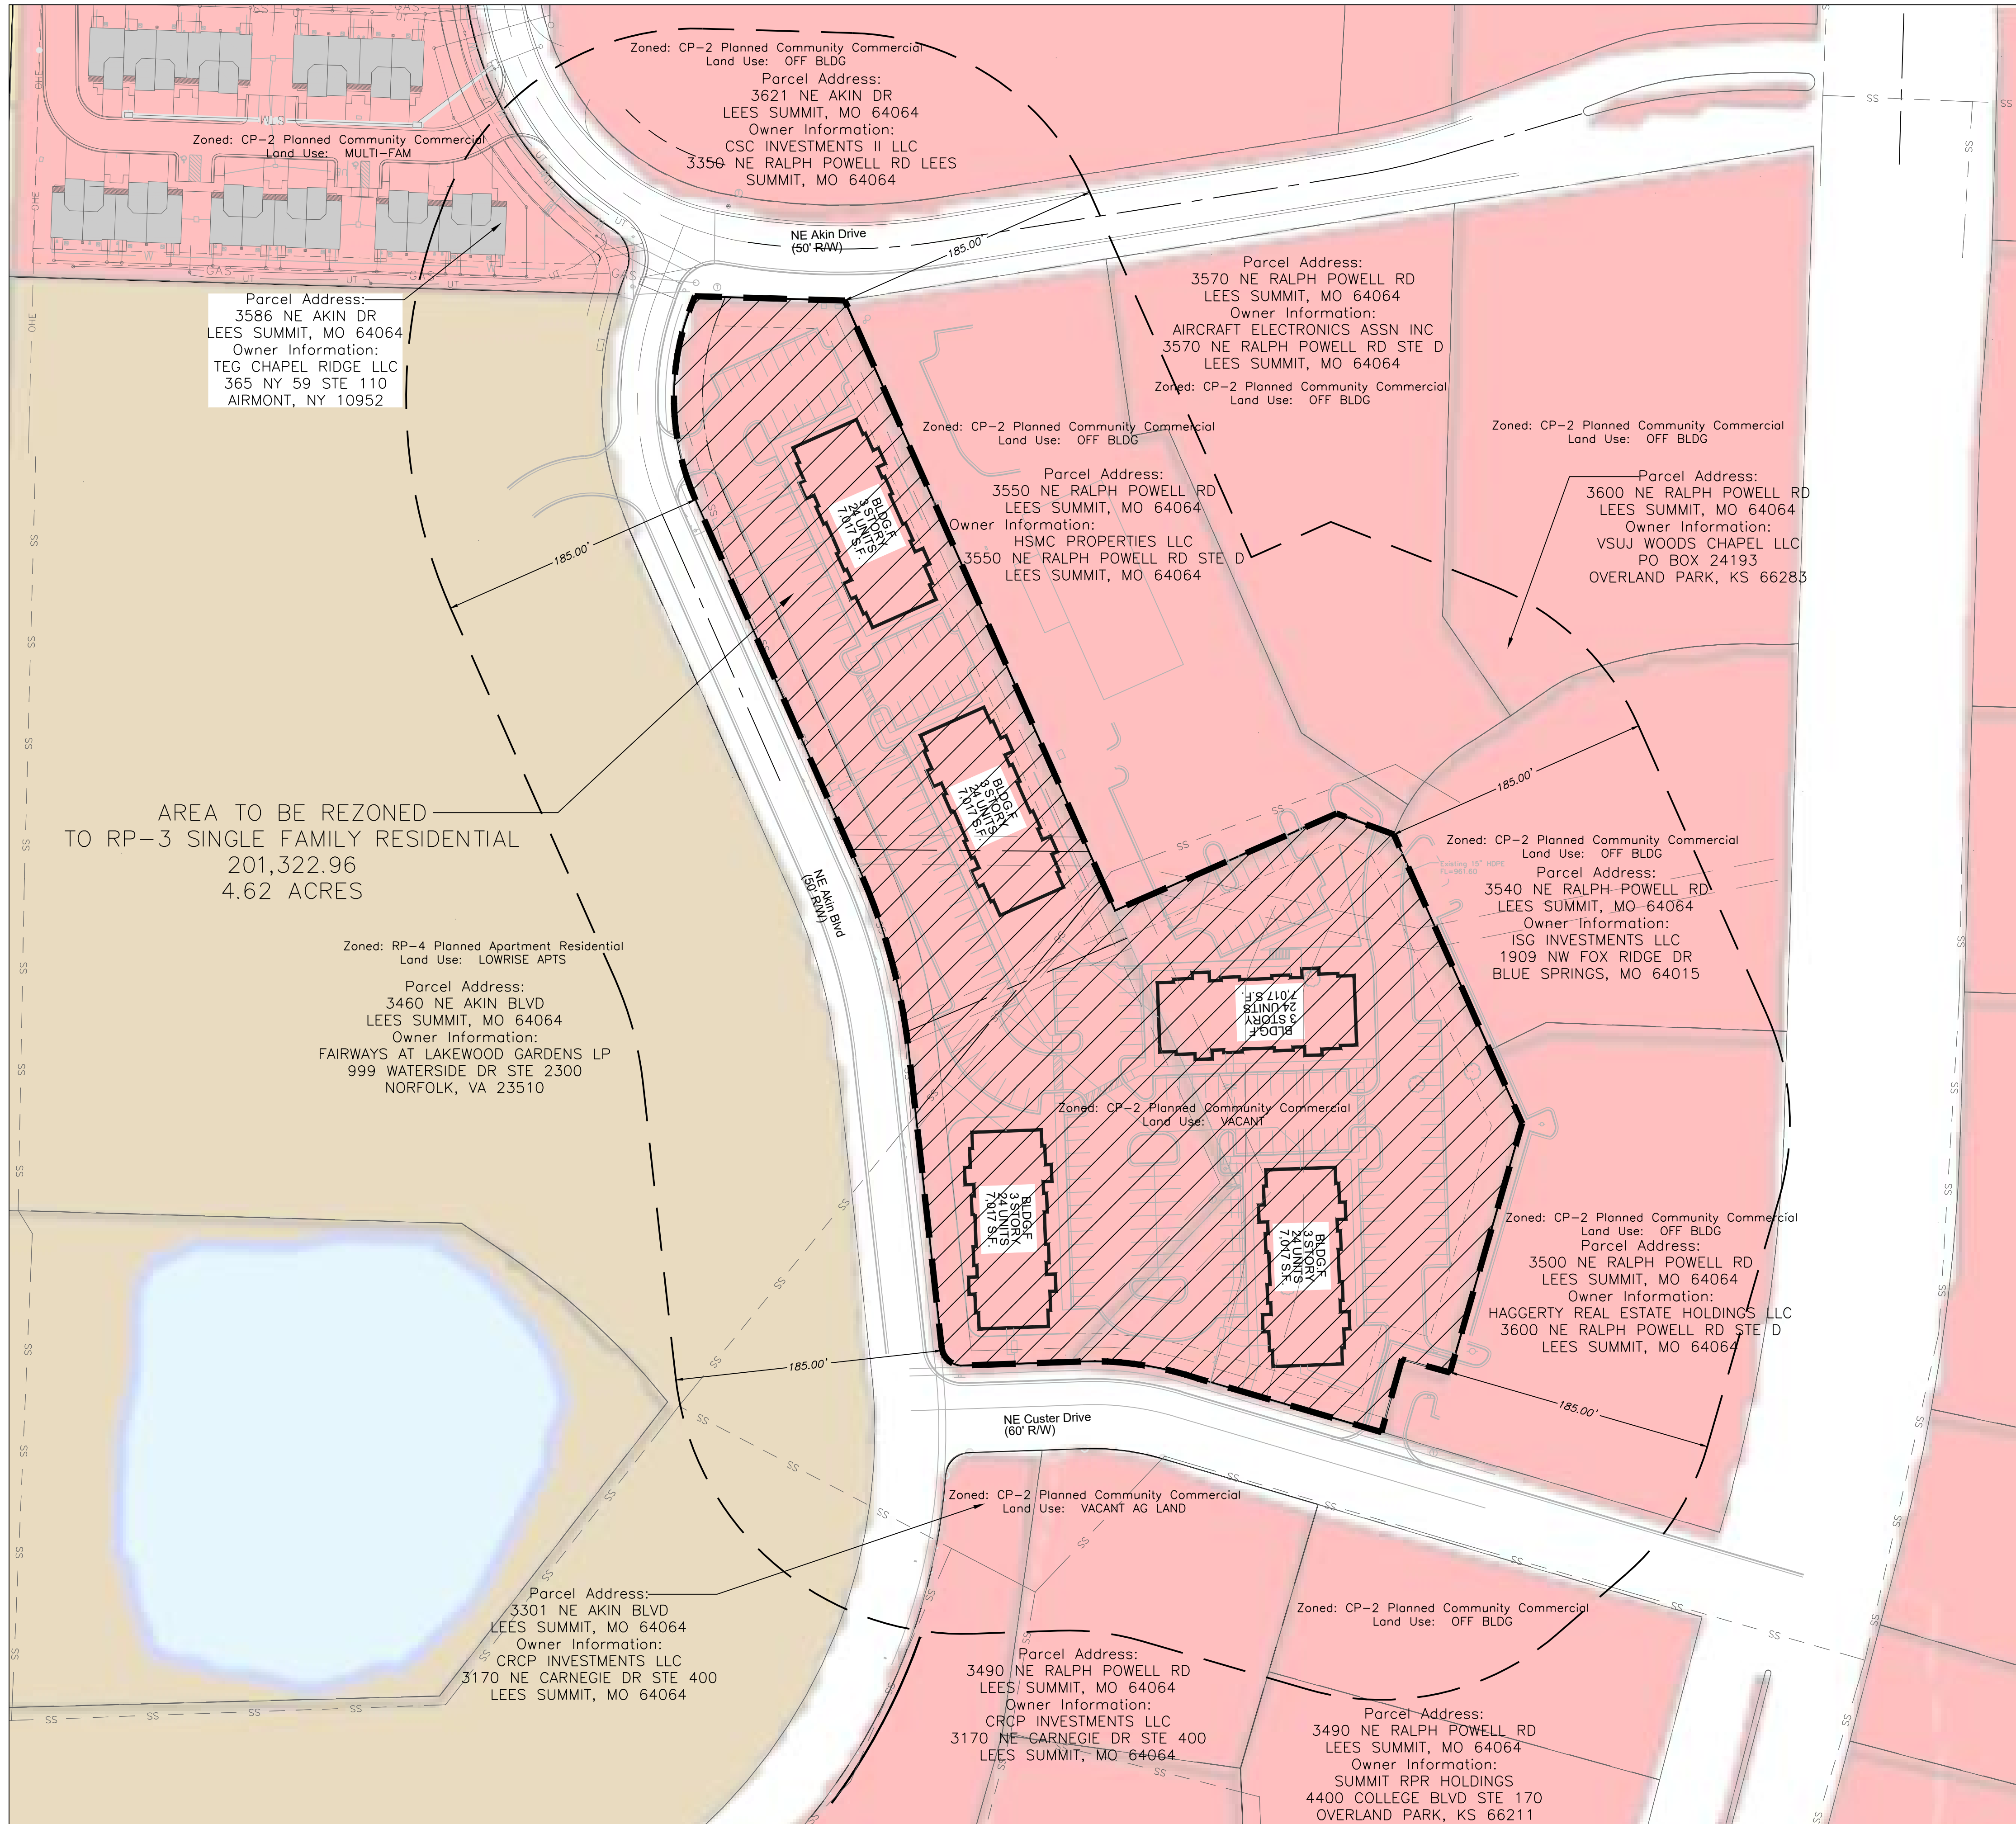

REVISIONS
DATE

Part of Section 29
Township 47 North, Range 31 West
Lee's Summit, Jackson County, Missouri

REZONING EXHIBIT					
SHEET	SECTION	TOWNSHIP	RANGE	COUNTY	JOB NO.
1 OF 1	29	47 N	31 W	Jackson	CHAPEL RIDGE LOT 19
DRAWN BY: M. Schlicht, PLS., PE					DATE OF PREPARATION: April 11, 2022
SCALE: 1"=60'					

PROFESSIONAL SEAL

ENGINEERING & SURVEYING SOLUTIONS
50 SE 30TH STREET
LEE'S SUMMIT, MO 64082
P: (816) 623-9888 F: (816) 623-9849