
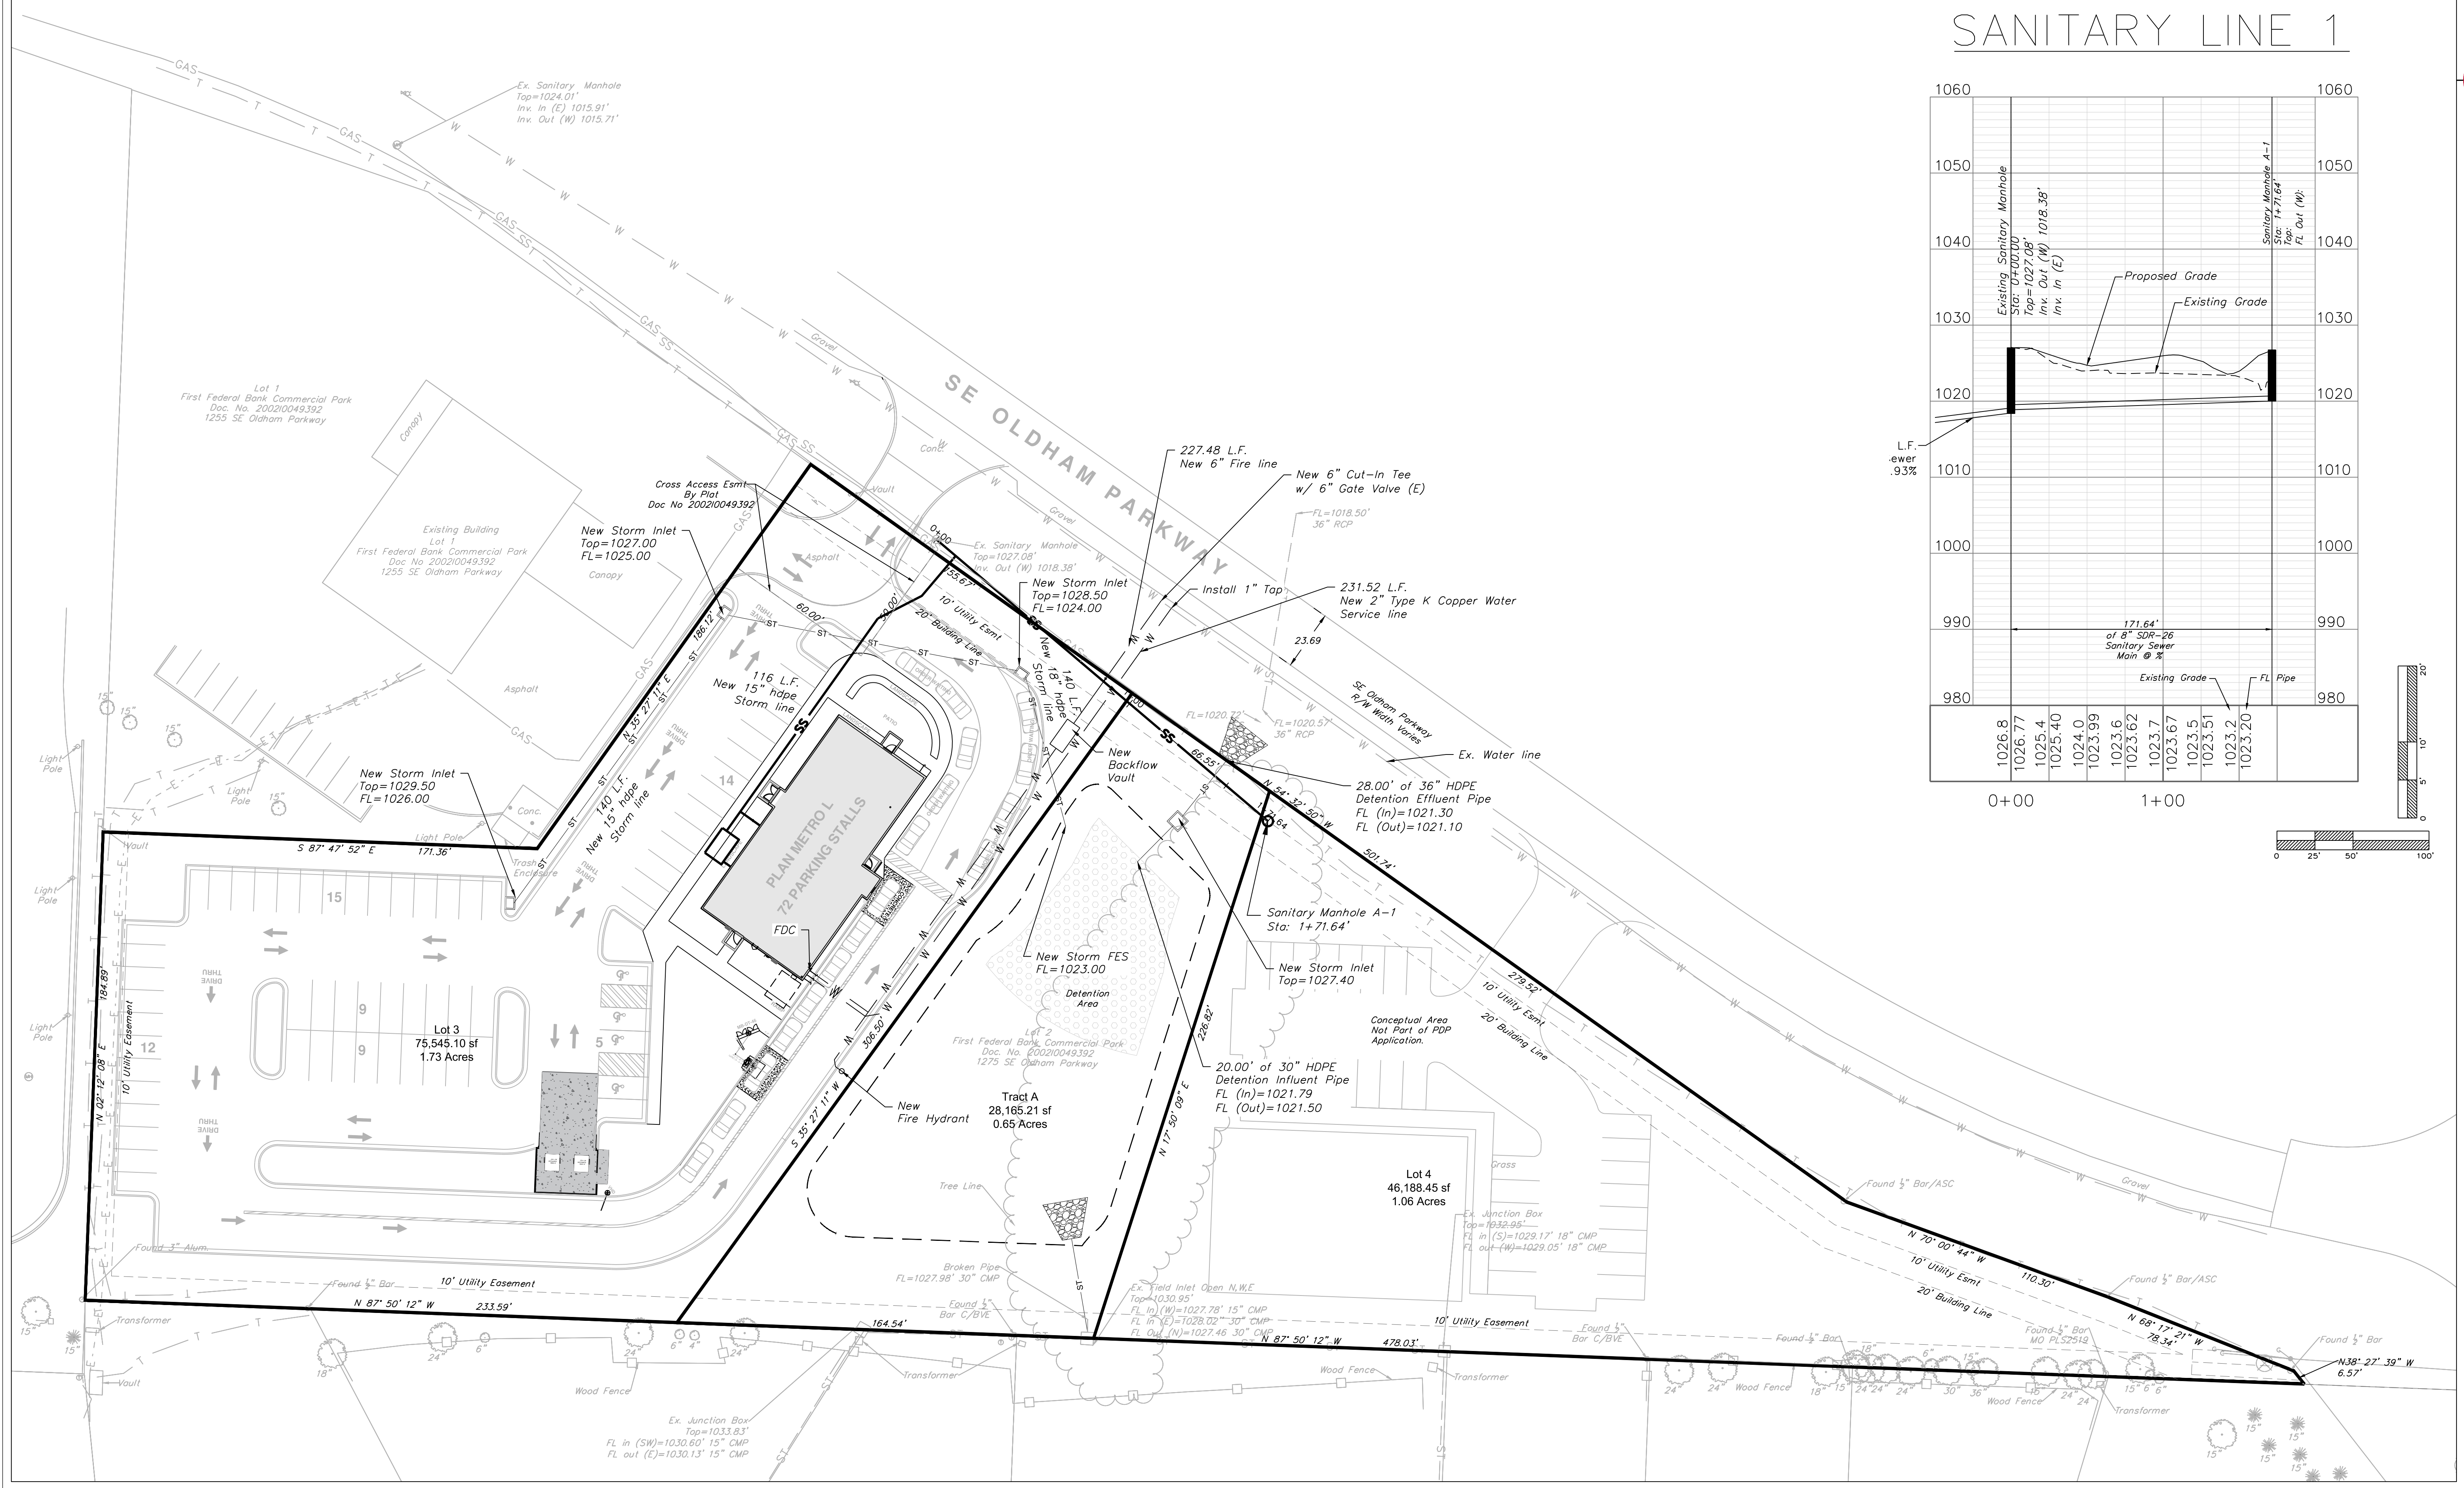


SANITARY LINE 1

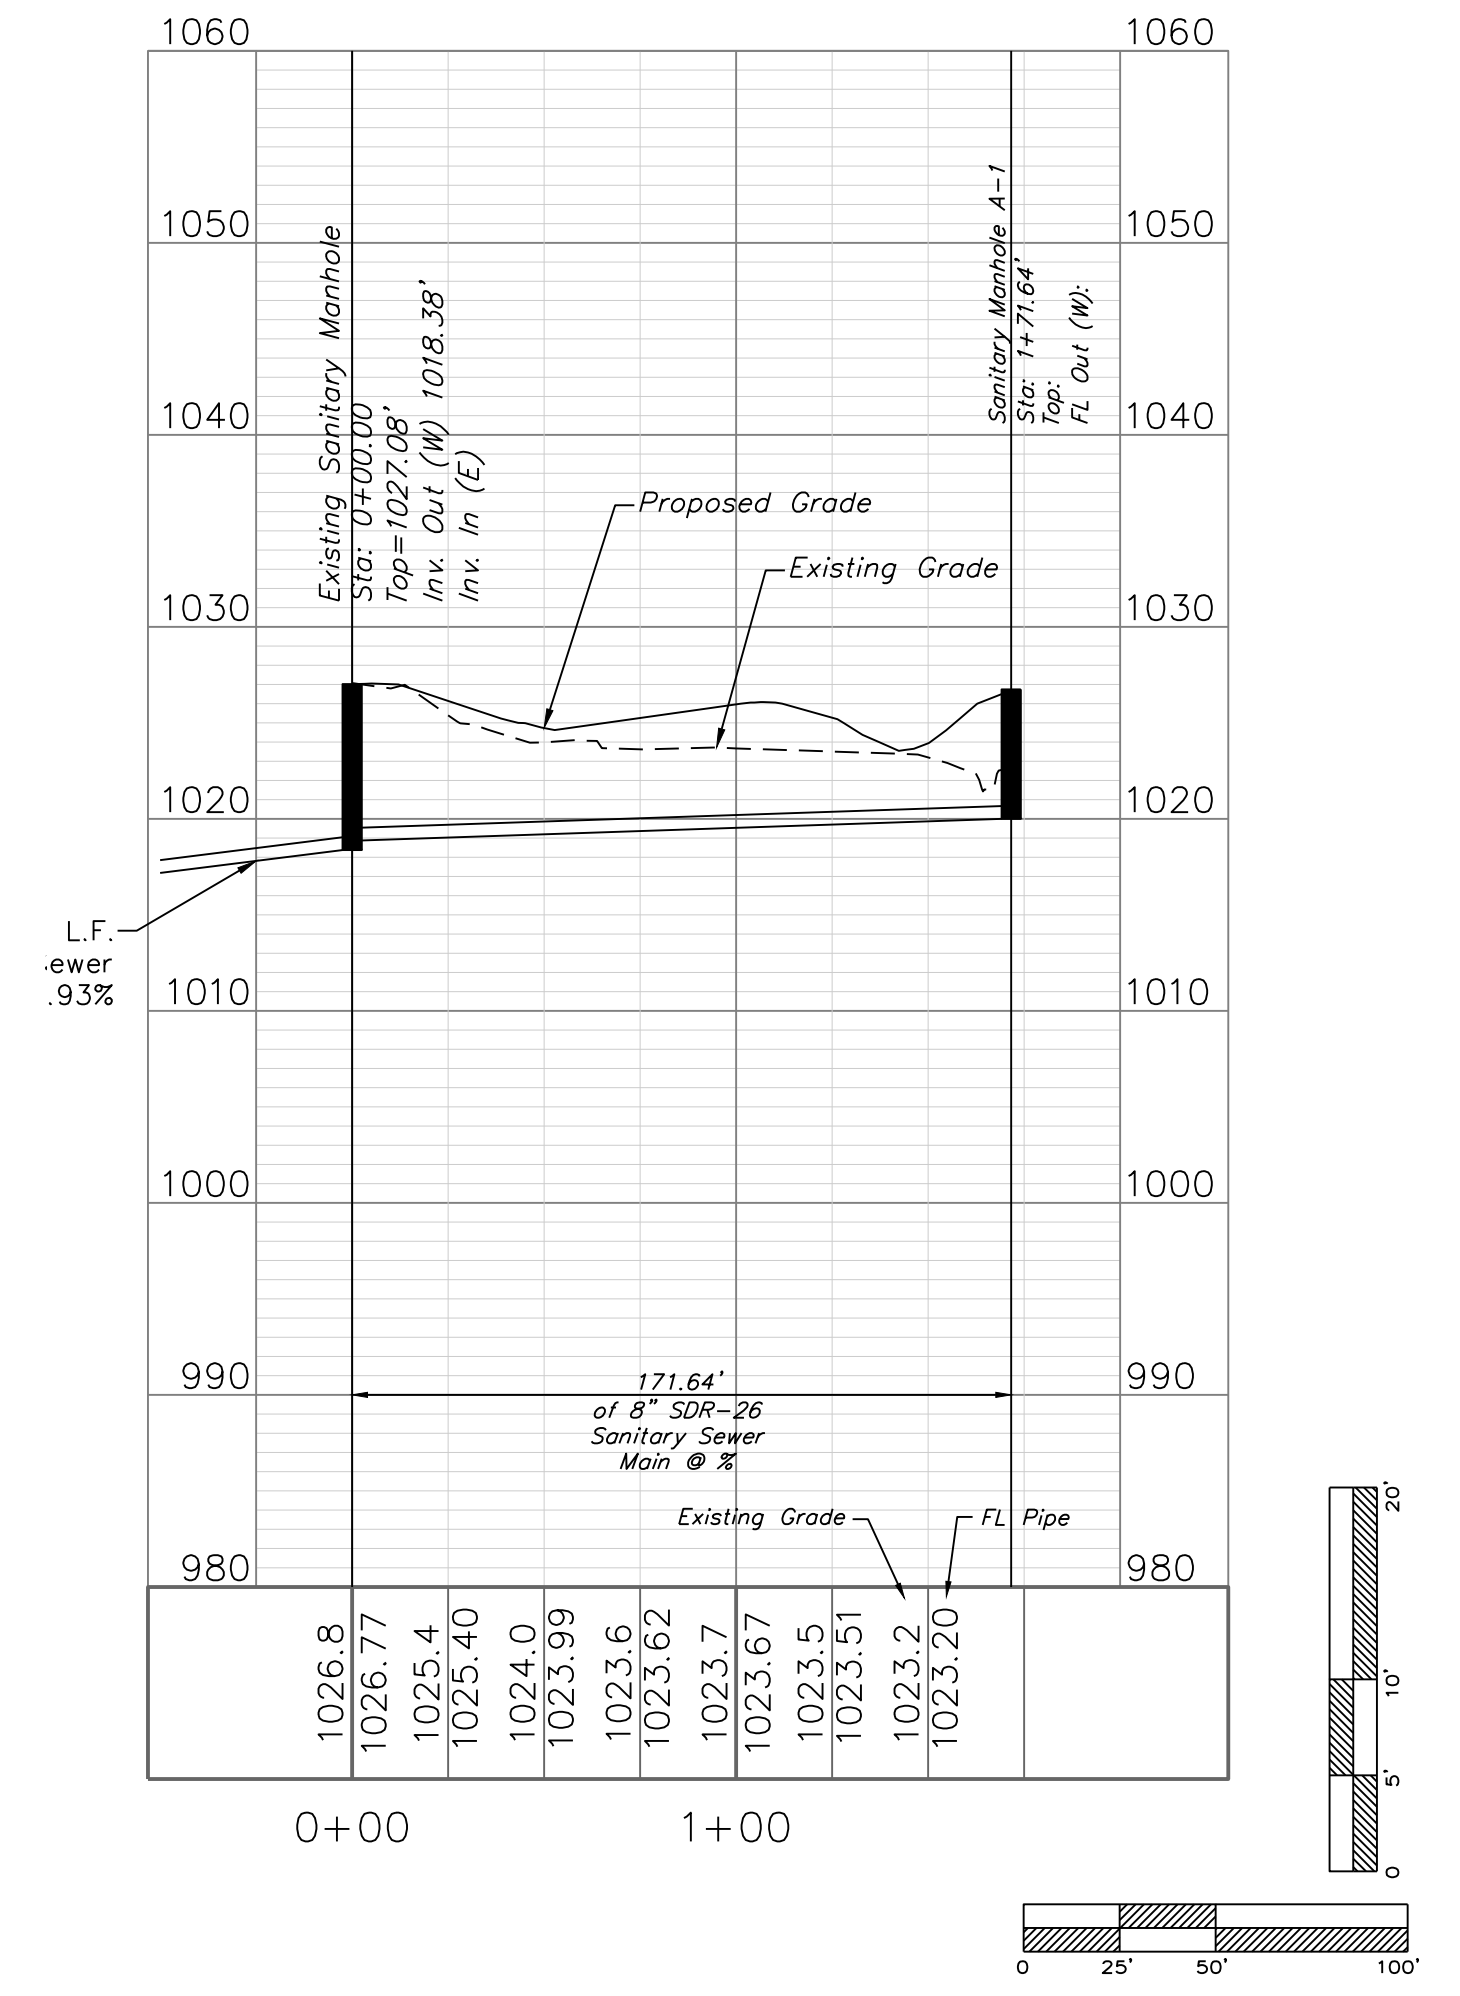

Professional Registration
 Missouri
 Engineering 2005002188-D
 Surveying 2005008319-D
 Kansas
 Engineering E-1685
 Surveying LS-218
 Oklahoma
 Engineering 6254
 Nebraska
 Engineering CA2821

Project: 1275 SE Oldham Parkway
 Lot 2, First Federal Bank Commercial Park
 Lee's Summit, Jackson County, Missouri
 Issue Date: January 13, 2020

Utility Plan
 Construction Plans for:
 CULVERS
 Lot 2, First Federal Bank Commercial Park
 Lee's Summit, Jackson County, Missouri

Matthew J. Schlacht
 MO PE 2006019708
 KS PE 19071
 OK PE 25226
 NE PE E-14335

| NO. | REVISIONS |
|-----|-----------|
| | |
| | |
| | |
| | |
| | |
| | |