

METROPOLITAN SURVEY CO.

10106 EAST TRUMAN RD.

Phone CL 4-5000

CERTIFICATION:

This is to certify that we made a survey of the premises herein described, that the results of said survey are represented on this plat, and that there are no visible encroachments except as shown hereon.

DESCRIPTION:

Lot 237, RAINTREE LAKE, a subdivision in Lee's Summit, Jackson County, Missouri.

LEGAL dot # 237

ADDRESS Painthorpe


PLAN # 1823

APPROVED BY DEVELOPER *J. Jones*

AUG 7 1977



SCALE: 1"=20'

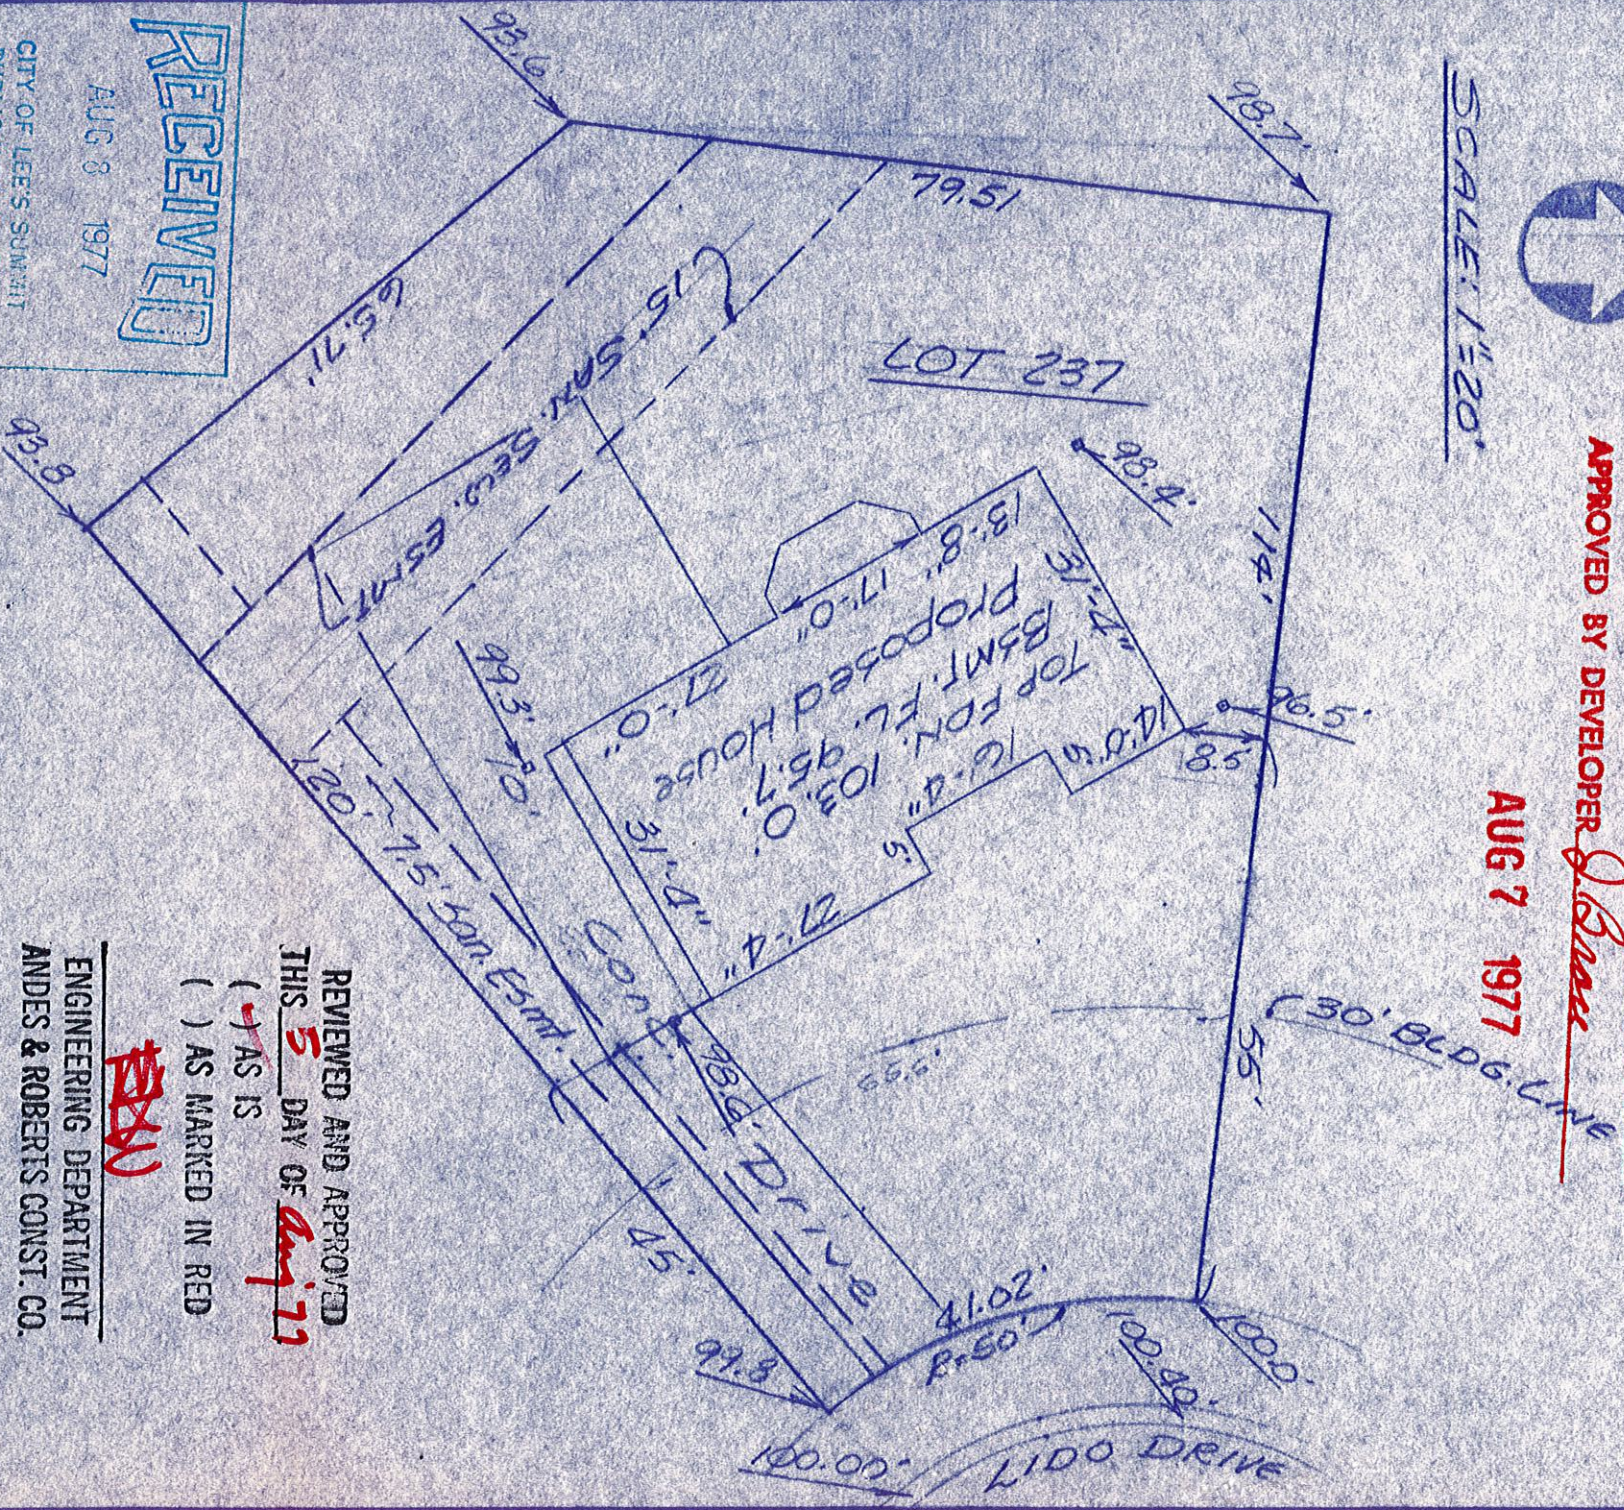

AUG 8 1977

CITY OF LEE'S SUMMIT
PUBLIC WORKS DEPT

WORKS DEPT
~~2607~~ PLAN

For: BUD YOKLEY
701 JOHNSTON DRIVE
KAYMOEE, MISSOURI
August 4, 1977

REVIEWED AND APPROVED
THIS 5 DAY OF Aug 77

(-) AS IS

() AS MARKED IN RED

**ENGINEERING DEPARTMENT
ANDES & ROBERTS CONST. CO.**

Wm. D. Jones