

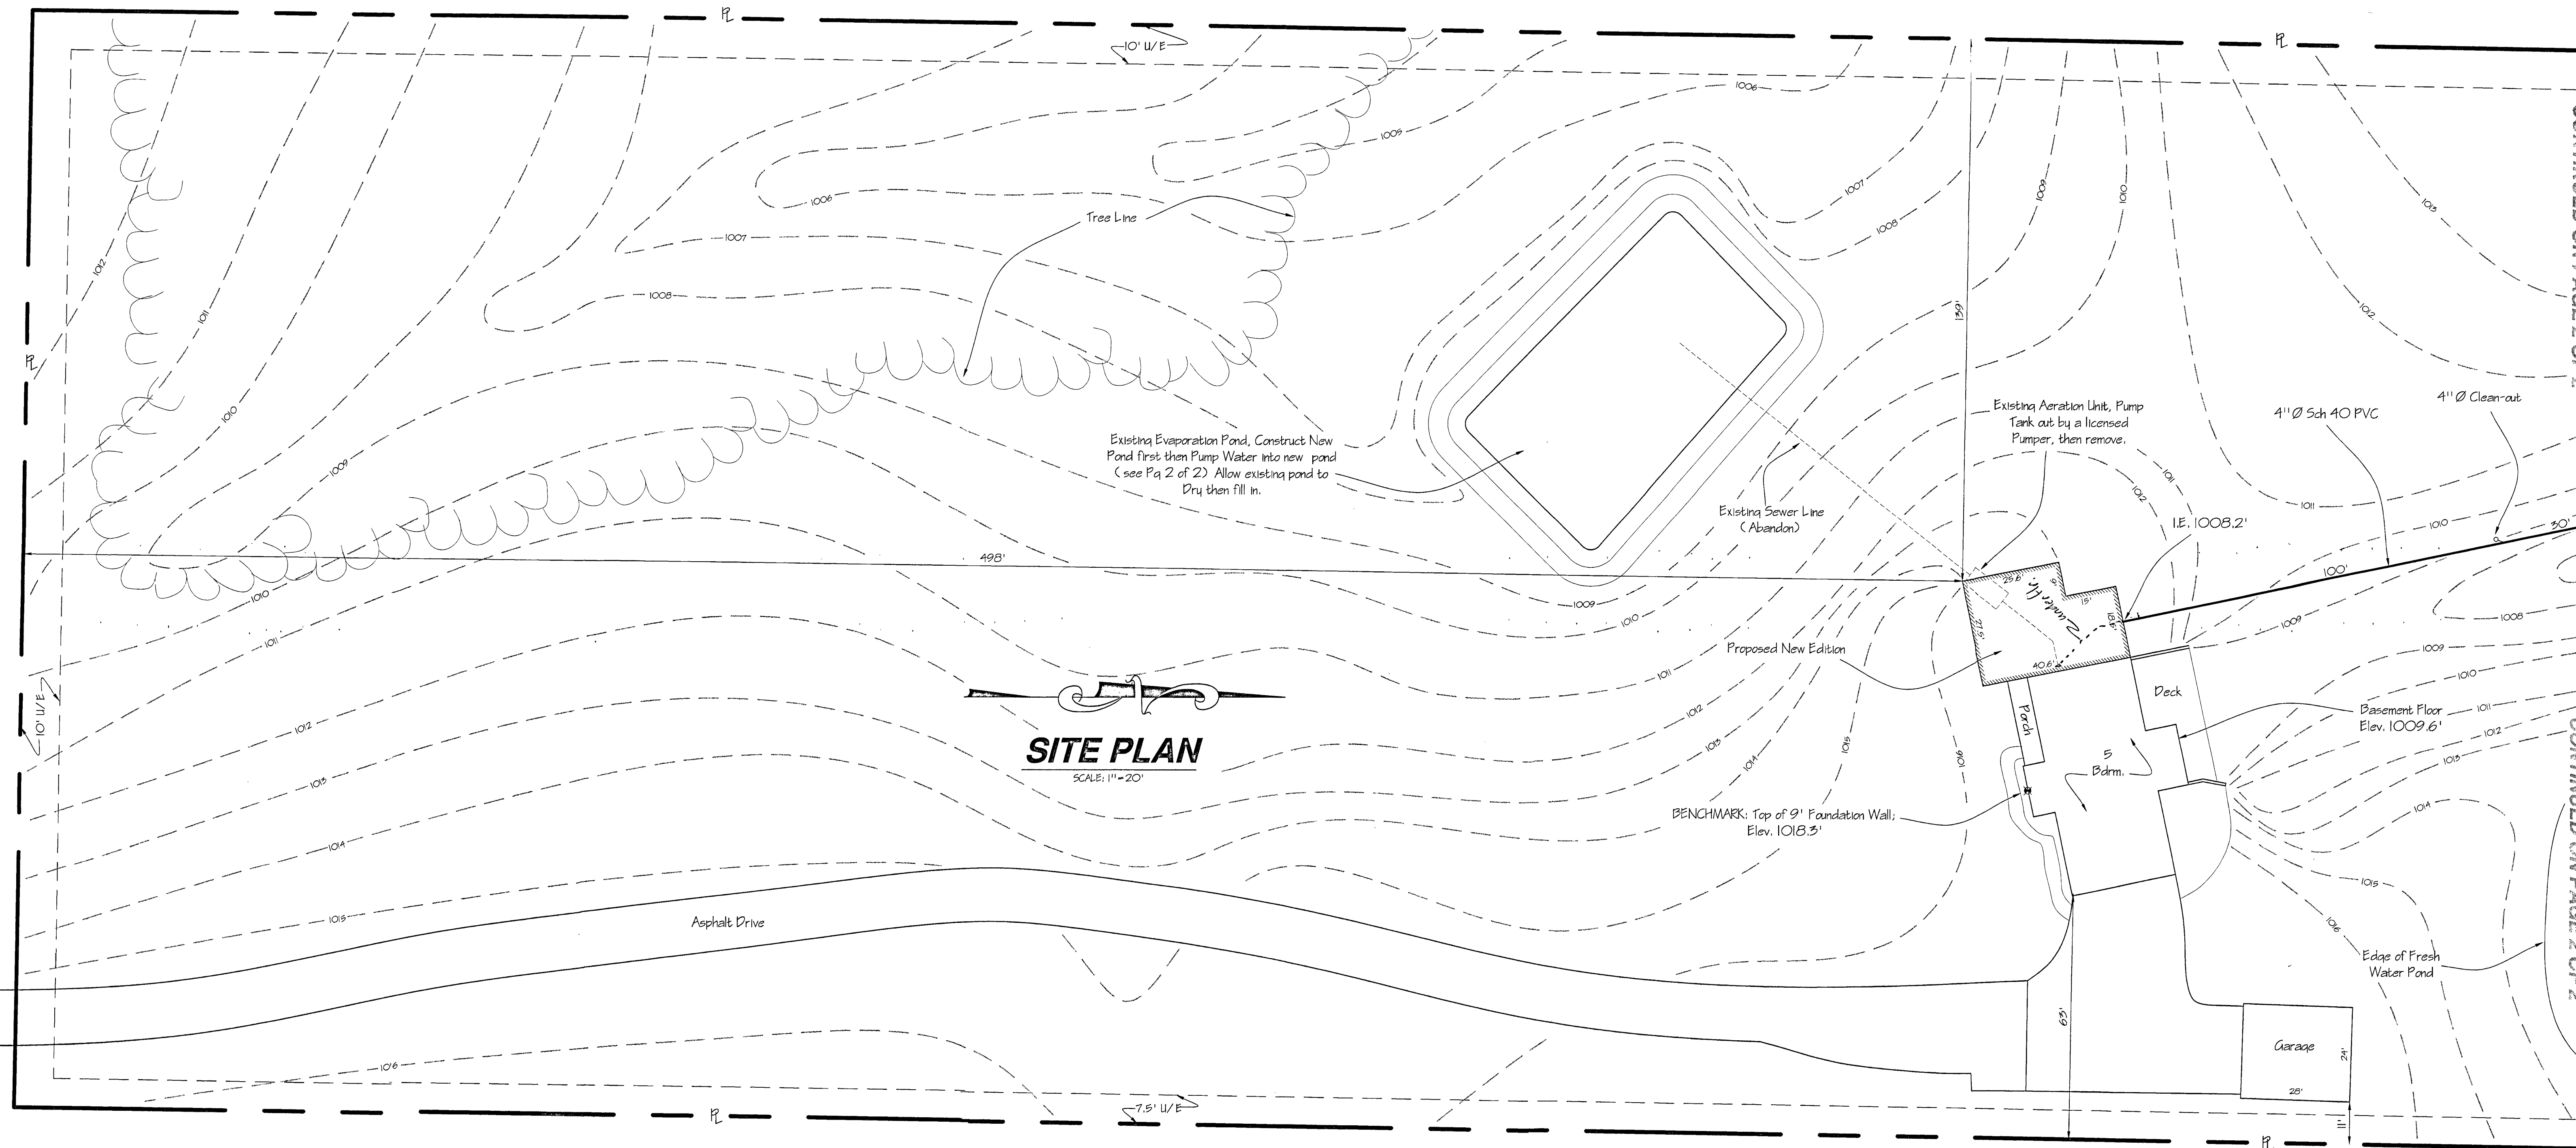


SW HOOK ROAD

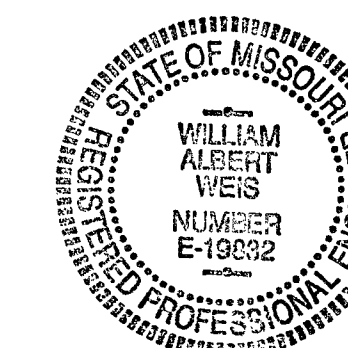

CONTINUED ON PAGE 2 OF 2

CONTINUED ON PAGE 2 OF 2

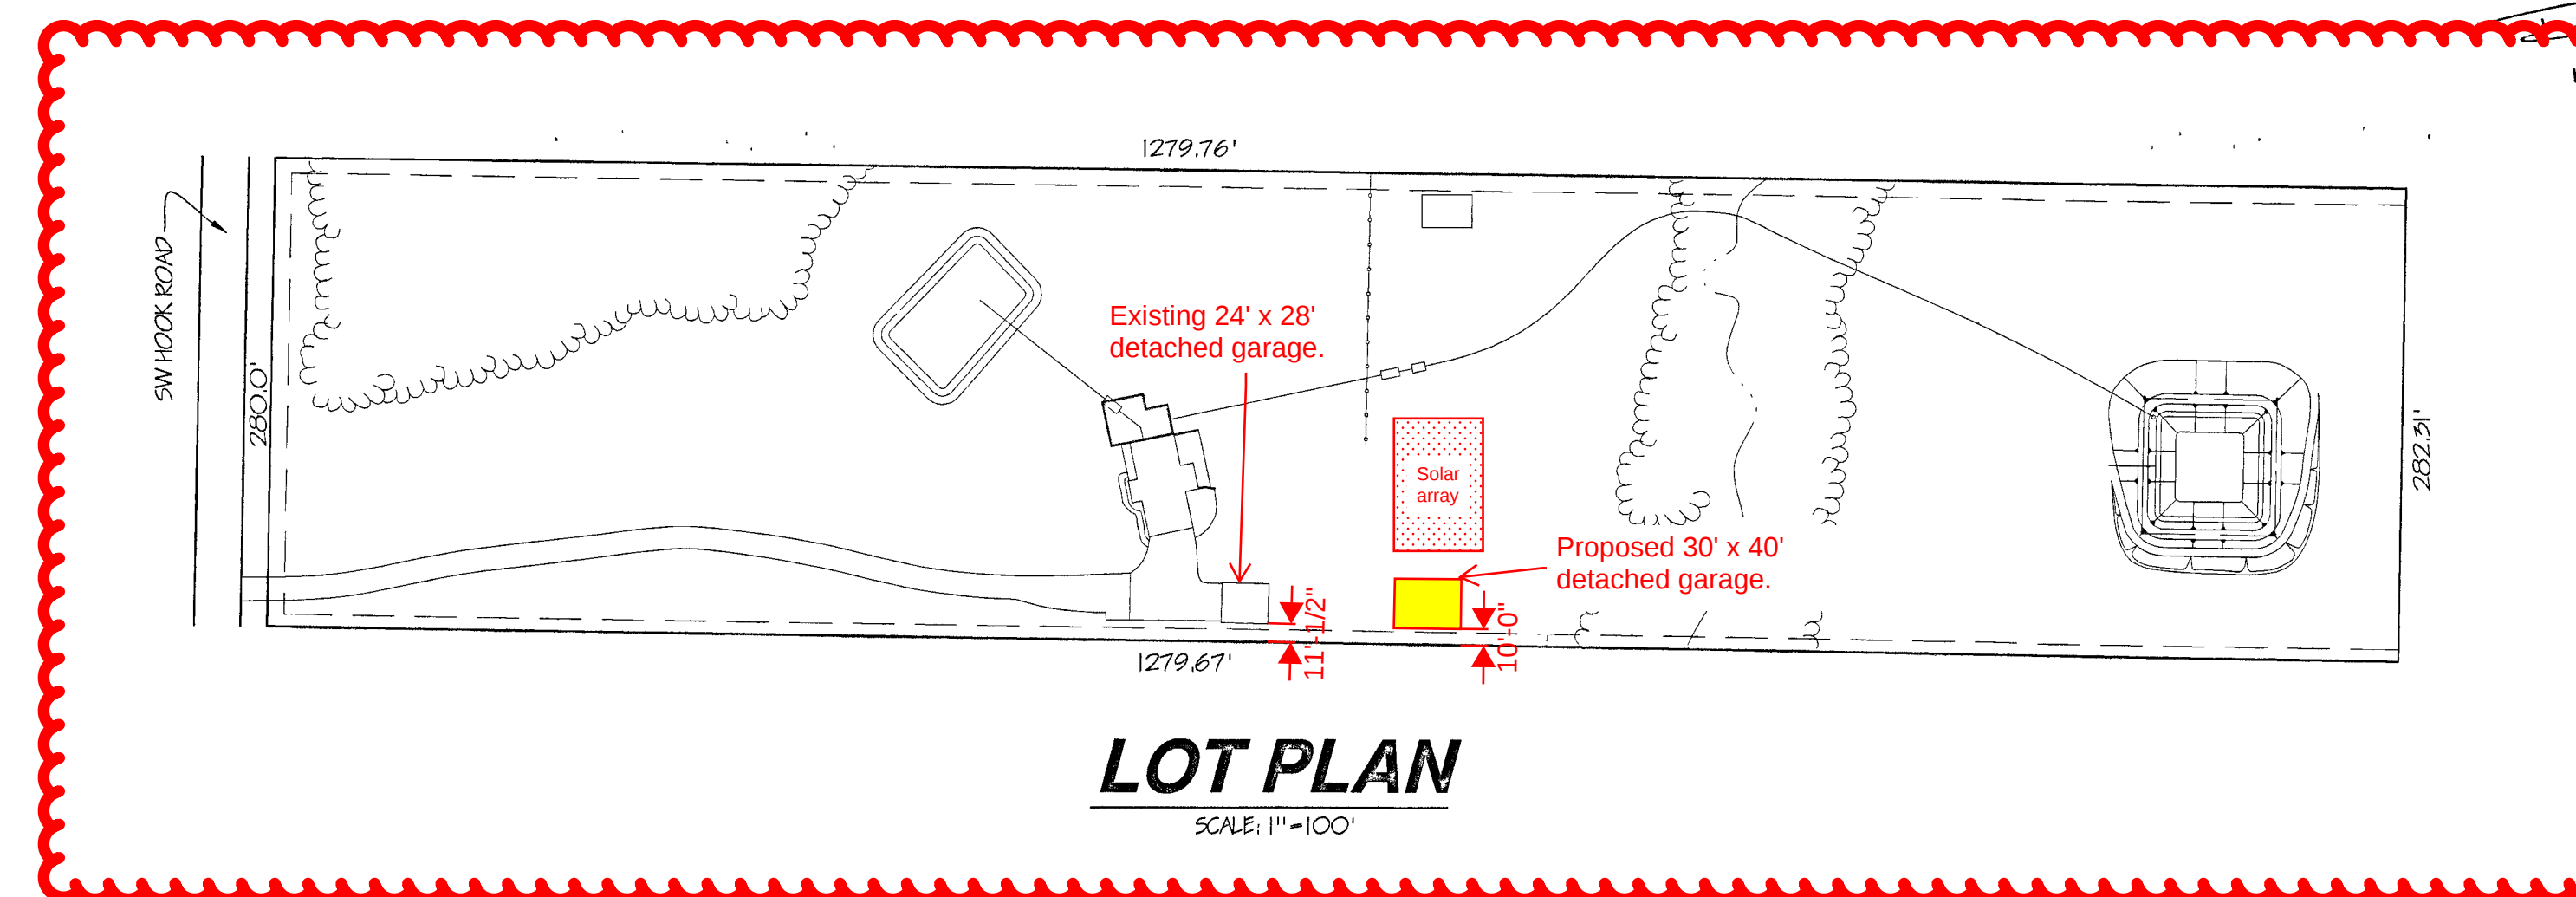

ON-SITE WASTE WATER DISPOSAL SYSTEM




JONES RESIDENCE

1420 SW Hook Road, Lee's Summit, 64082


 Environmental Resolution 640-551-0000	Drawn By: Daniel L. Owens	DATE: 1/2/02	Proj. No. 02-01-210
SECTION 24	TOWNSHIP 47N	RANGE 32W	COUNTY JACKSON
STATE MO	PAGE 1 of 2		

CONTINUED ON PAGE 1 OF 2

CONTINUED ON PAGE 1 OF 2

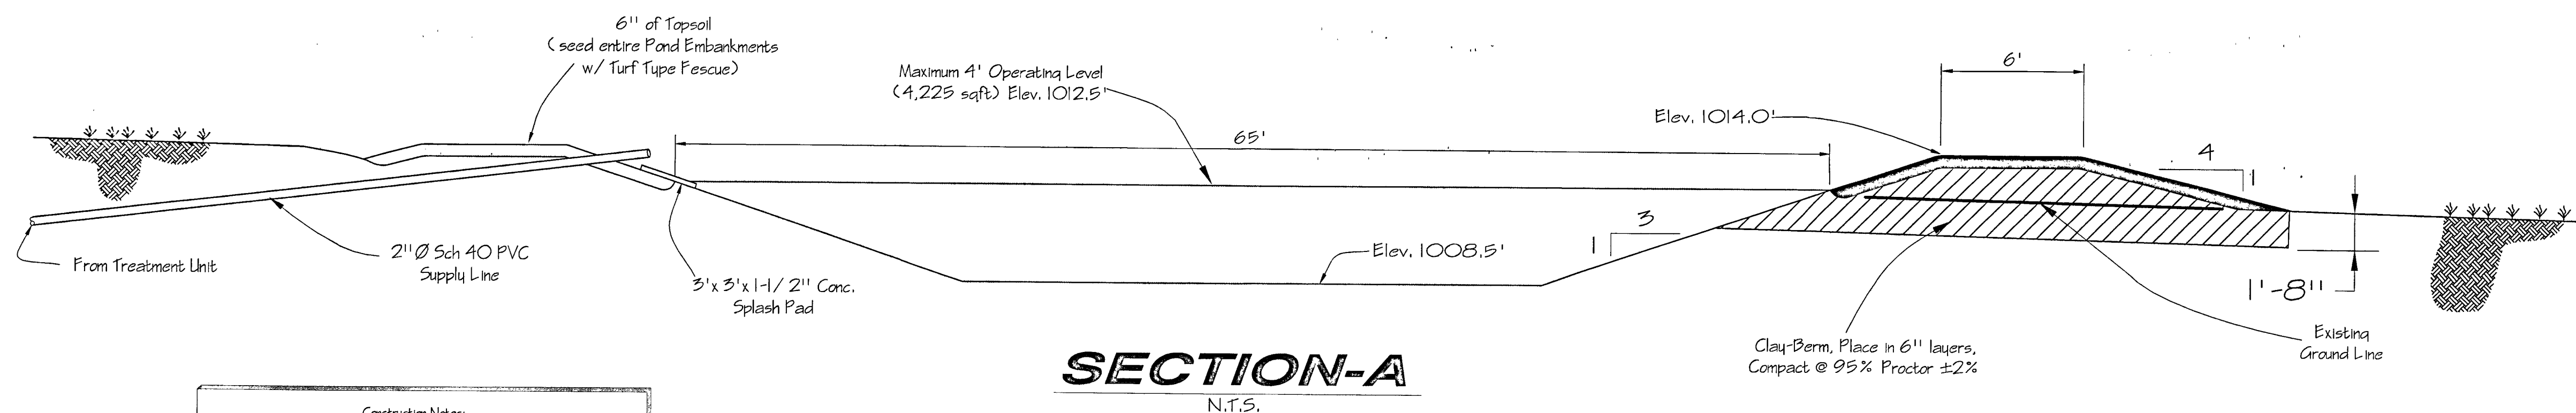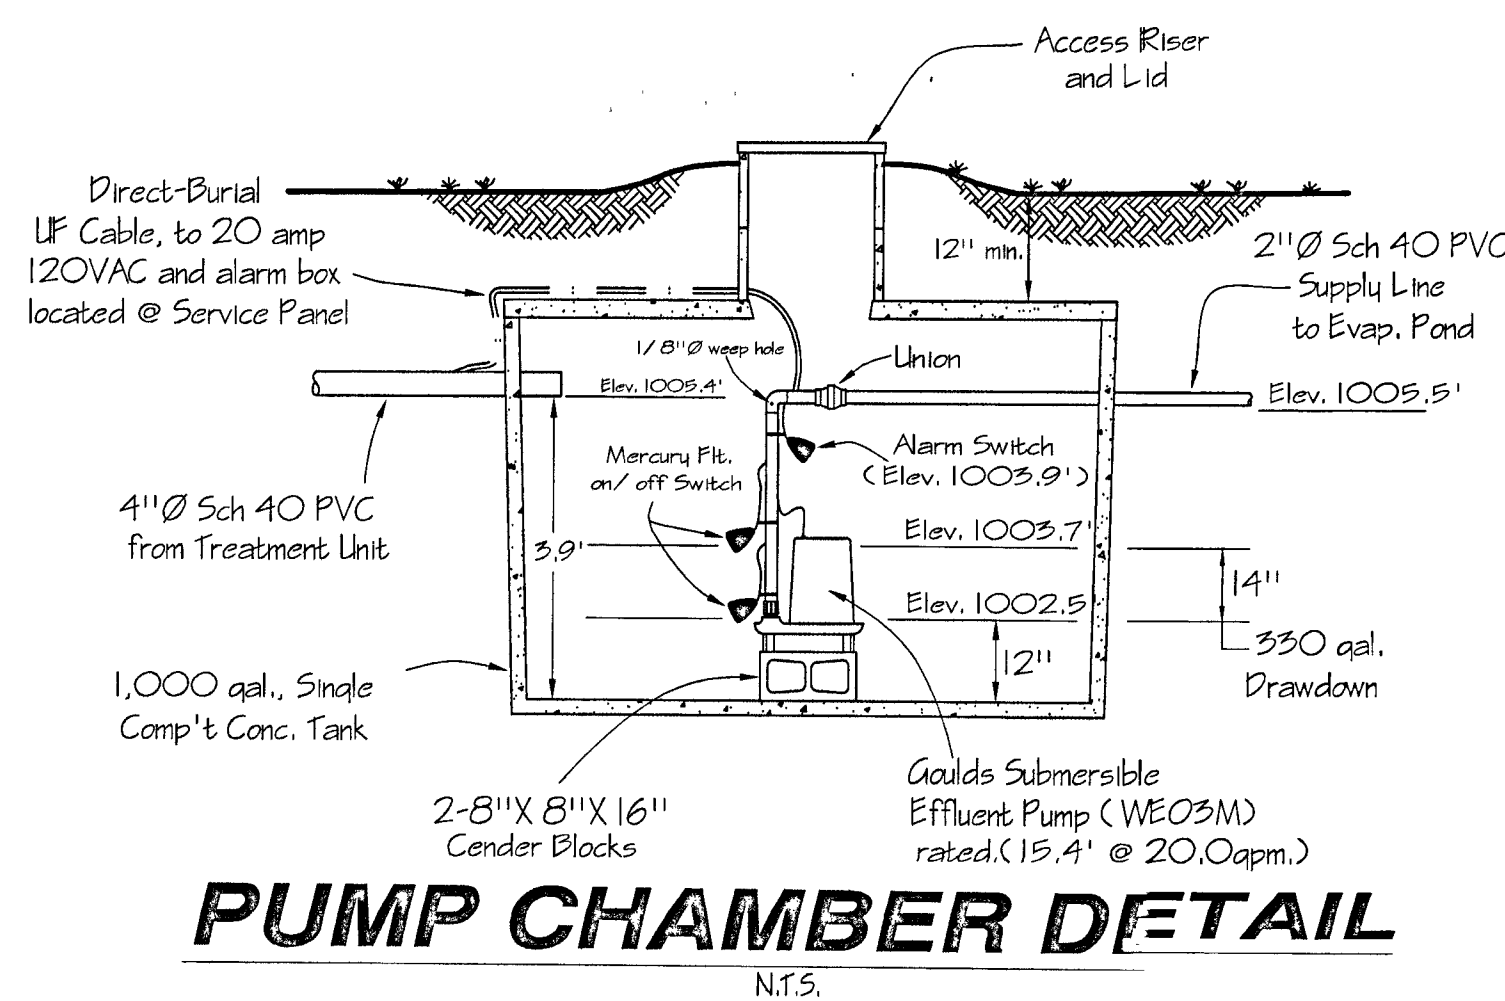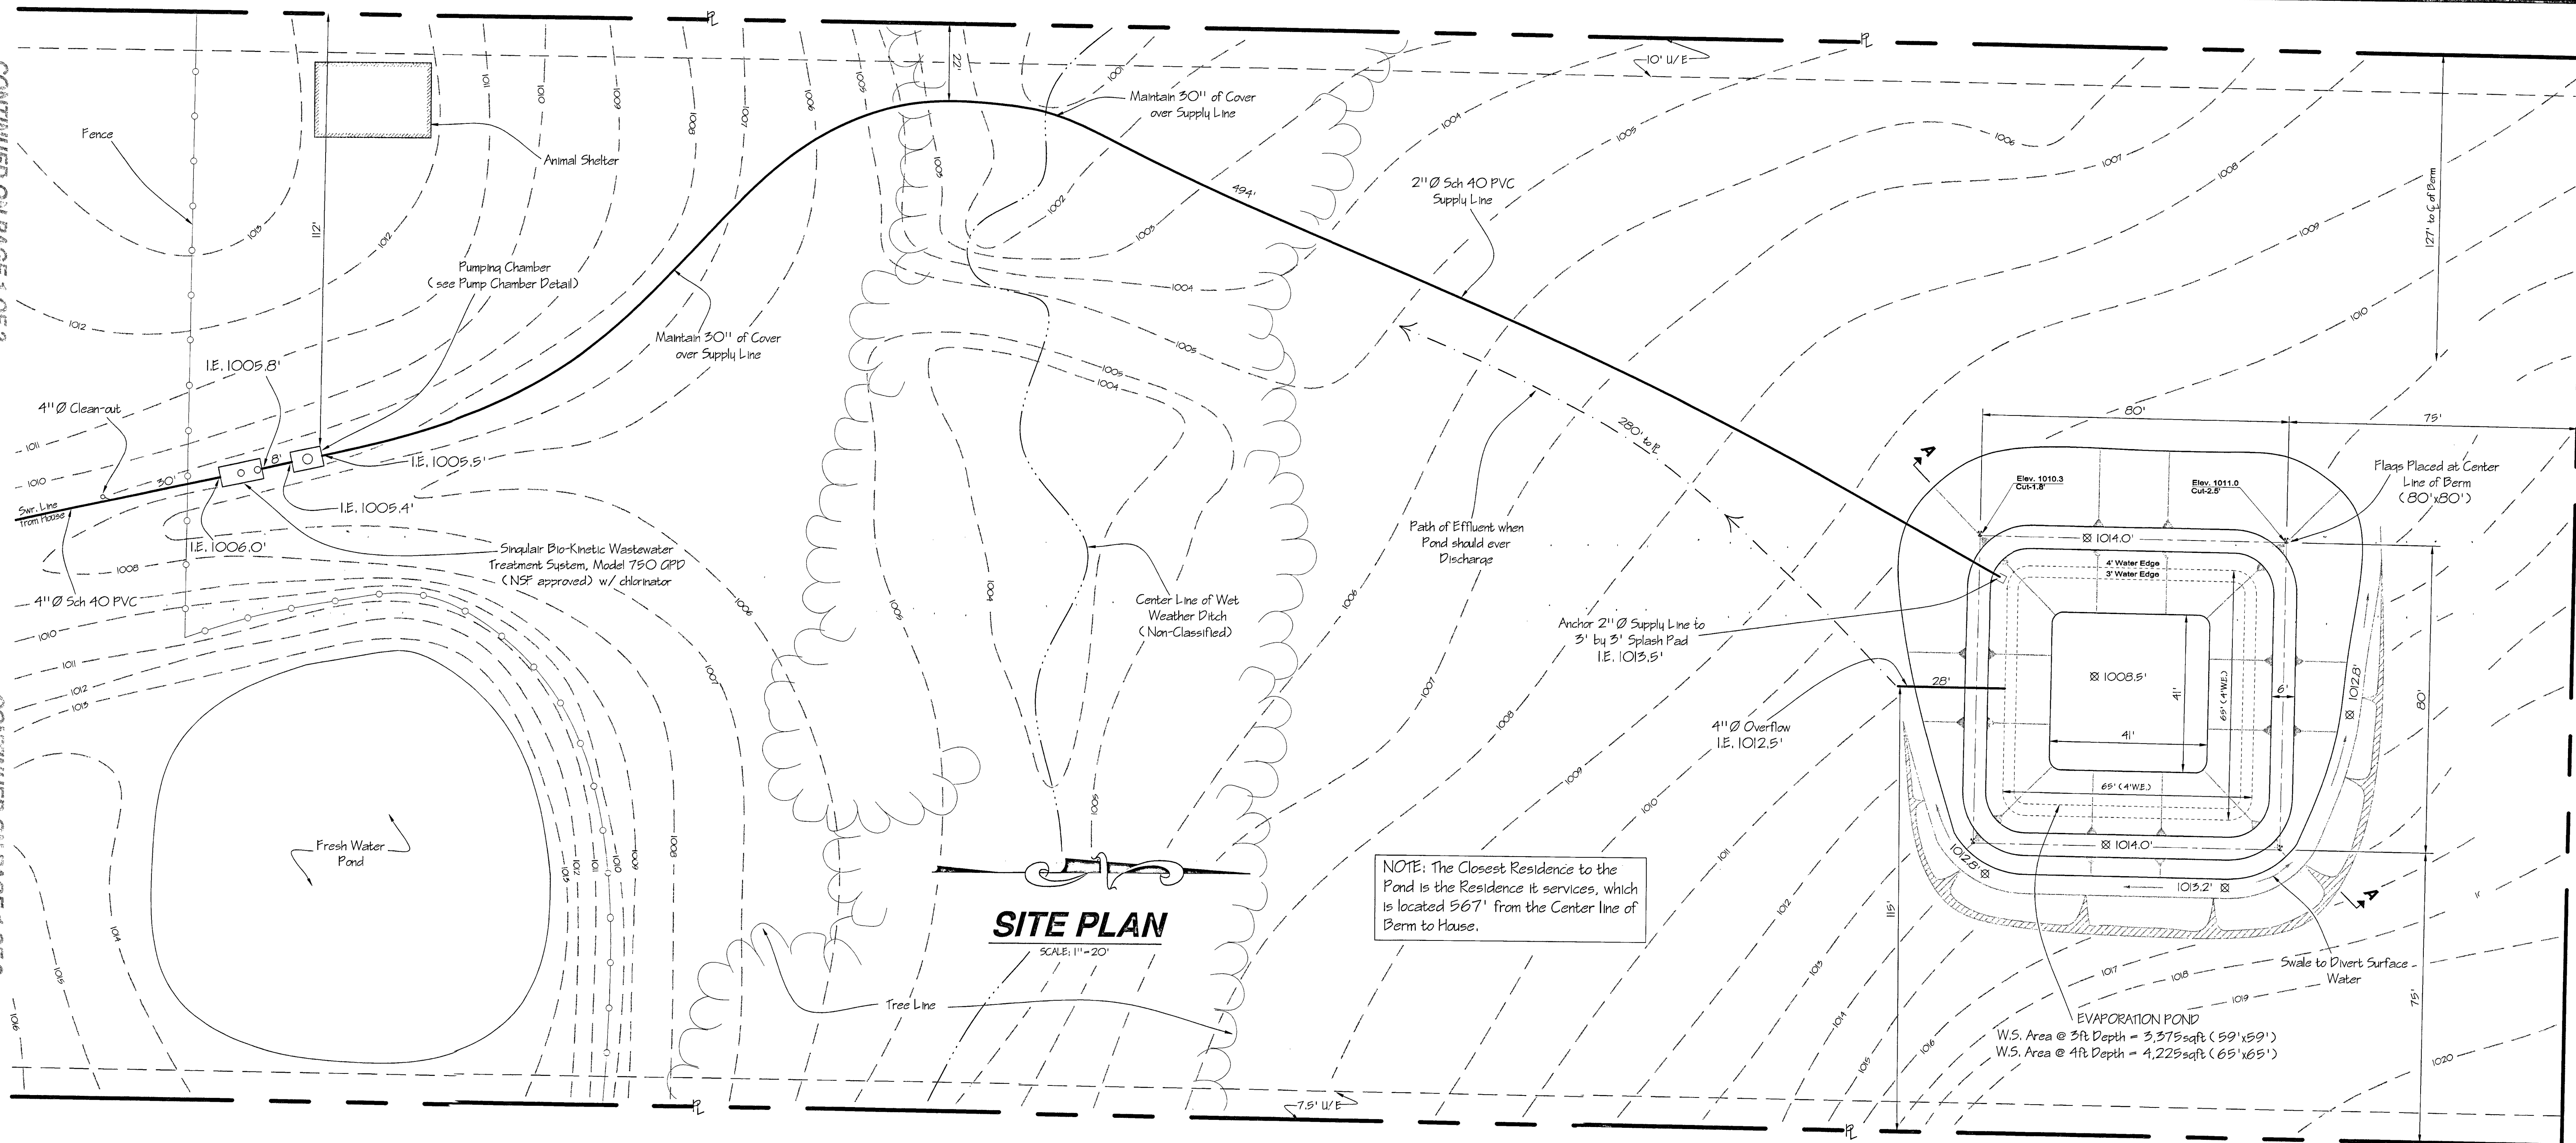

- Construction Notes:**
- Preparation of the polishing pond site.
 - Remove all trees, stumps, brush, sod, large rocks, perishable material and loose soil from the area.
 - Strip topsoil from the site area and stock pile; use topsoil on the back slopes as a top dressing.
 - After stripping operation, scarify the ground surface within the foundation area to provide a bond between the foundation and earth fill.
 - Construction of Dikes
 - Be sure that the earth fill material does not contain any appreciable concentration of vegetation, roots, large rocks, foreign soil, or other foreign substances.
 - Moisture content should be sufficient for good compaction; place the fill material in approximately six inch layers that extend the full length of the dikes. If the moisture content of the fill is over the full width and water to the fill material and thoroughly mix and compact prior to placing additional fill. If the moisture content of the fill material is excessive, do not use the material until it had dried to proper moisture content.

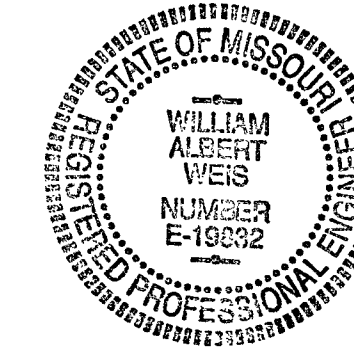

ON-SITE WASTE WATER DISPOSAL SYSTEM

JONES RESIDENCE
1420 SW Hook Road, Lee's Summit, 64082

SECTION	TOWNSHIP	RANGE	COUNTY	STATE	PAGE
24	47N	32W	JACKSON	MO	2 of 2