


PLOT PLAN FOR GARAGE ADDITION

Ordered by: QKI llc
Description: Lot 1, The Forest at St. Andrews in Lee's Summit, MO.
Address: 315 NE St. Andrews Circle
Lot Area 7.97 Acres
Zoning=R-1

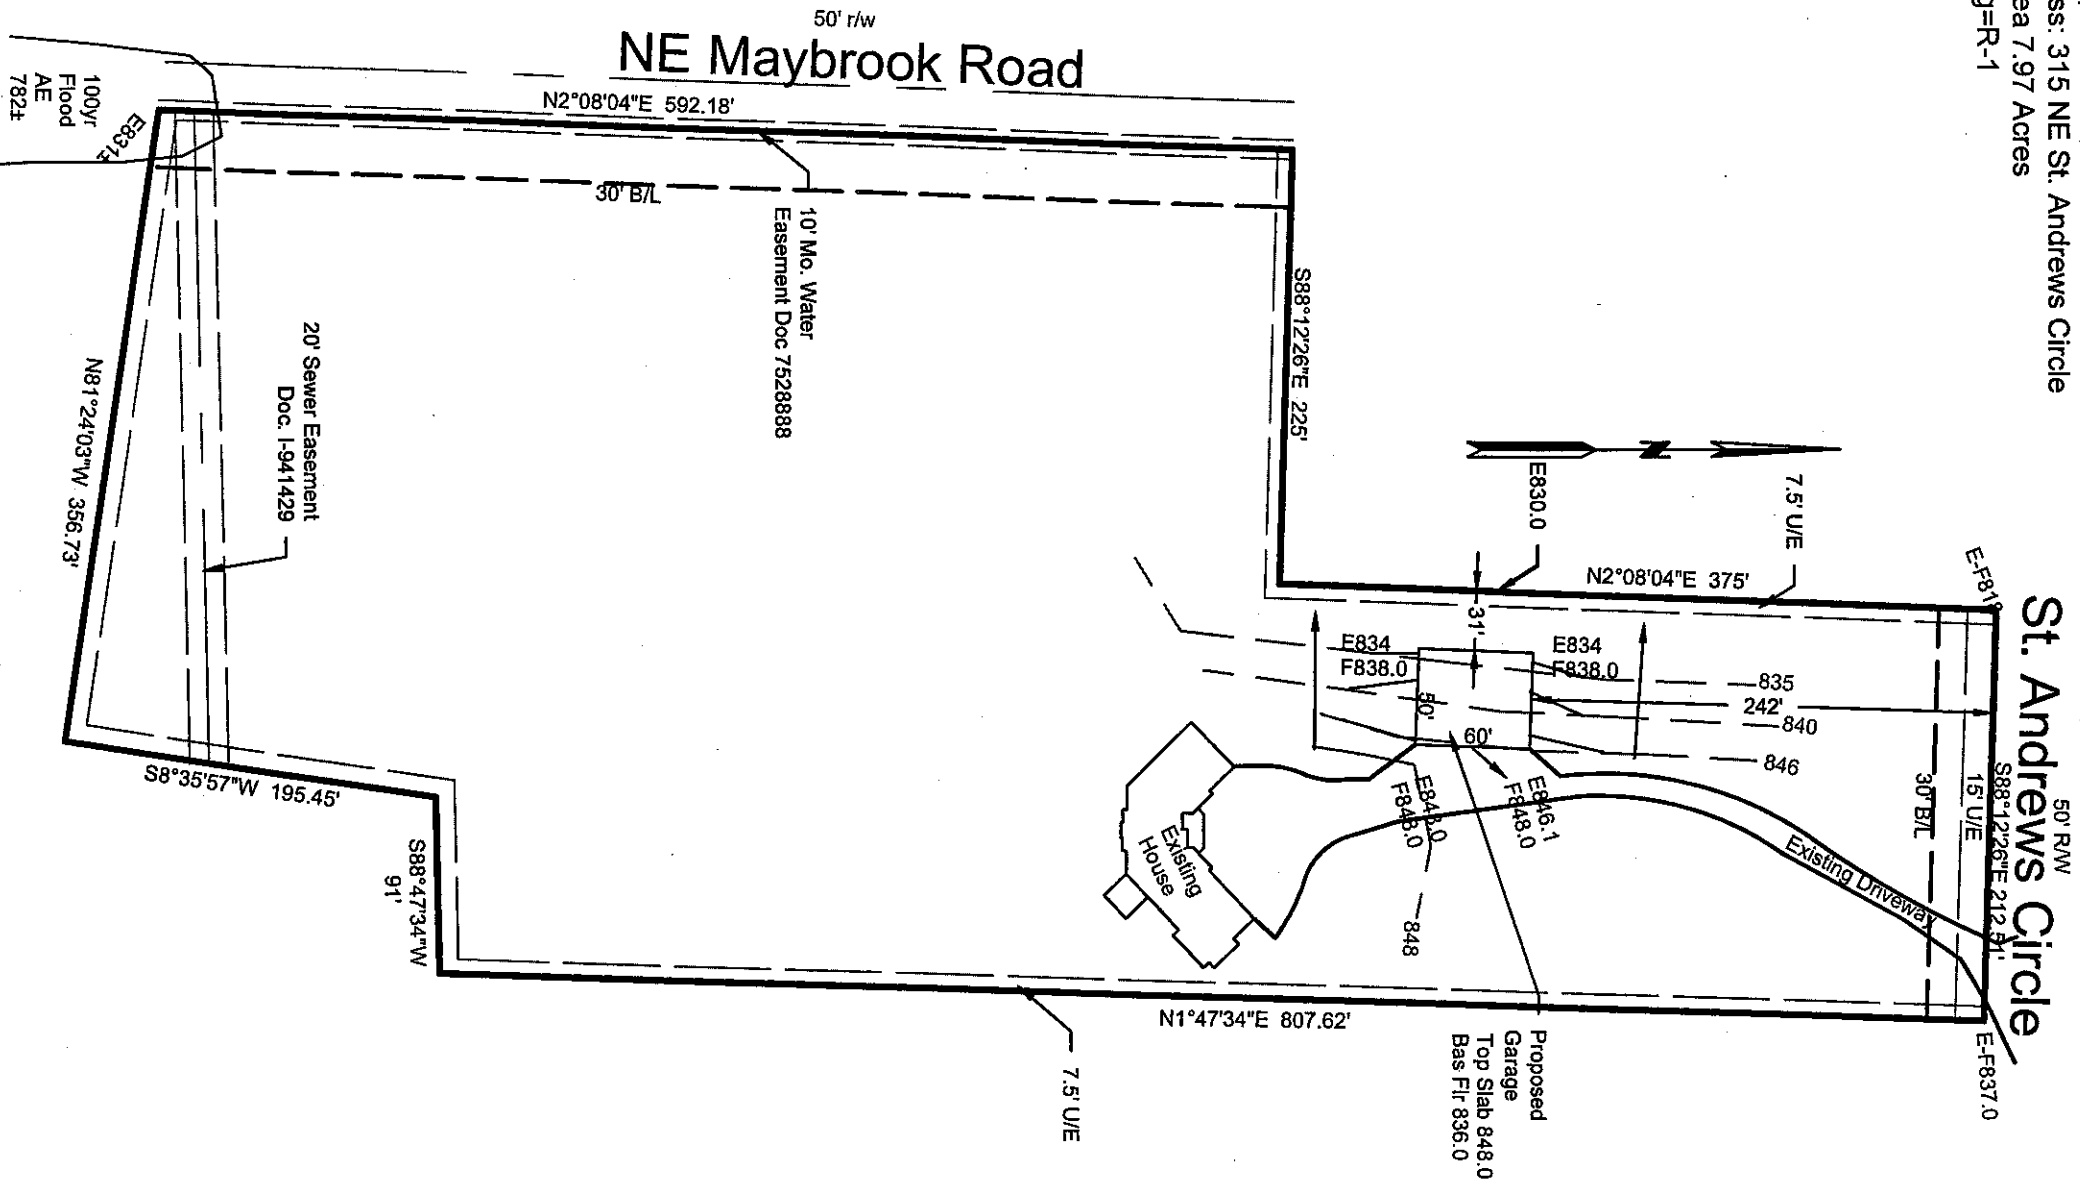

= DRAINAGE PATTERN

CONSTRUCTION ENGINEERING SERVICES, INC.

16810-C East 40 Highway
Independence, MO 64055
(816)478-2323


lee@engineeringkc.com

SCALE: 1" = 100'

DATE: 06-12-2025


JOB NO: 1 Forest at St. Andrews

LEE BODENHEIMER, L.S.
Land Surveyor

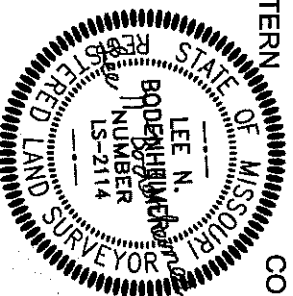

Ordered by: QKI Ilc

Address: 315 NE St. Andrews Circle

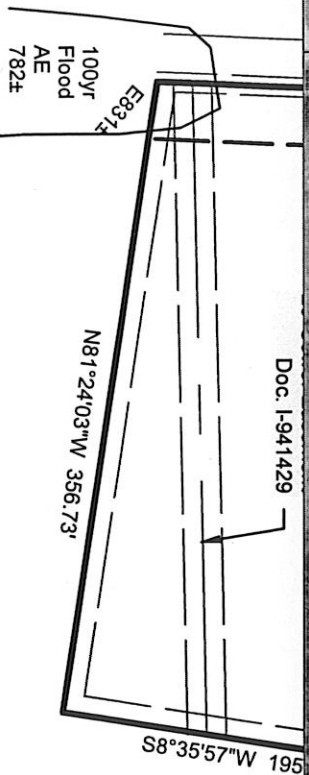

CONSTRUCTION ENGINEERING SERVICES, INC.

(816)478-2323

SCALE: 1" = 100'

JOB NO:1 Forest at St. Andrews