

ELLIS GLEN

2ND & MARKET ST.
LEE'S SUMMIT, MO 64063

PRELIMINARY DEVELOPMENT - UPDATED

12 JULY 2022

COLLINS WEBB #: 21095



OWNER

ELLIS GLEN
120 T STREET
LAKE LOTAWANA, MO 64083

ARCHITECT

COLLINS | WEBB ARCHITECTURE
307B SW MARKET STREET
LEE'S SUMMIT, MISSOURI 64063
P: 816.249.2270
www.collinsandwebb.com

CONTRACTOR

NEIGHBORS CONSTRUCTION COMPANY INC.
15226 W 87TH ST. PKWY
LENEXA, KS 66219
P: 913.422.5555
www.neighborsconstruction.com

CIVIL ENGINEER

MKEC
11827 W 112TH ST. STE. 200
OVERLAND PARK, KS 66210
P: 913.317.9390
www.mkec.com


STRUCTURAL ENGINEER

STRAND SYSTEMS ENGINEERING
10003 TECHNOLOGY BLVD WEST
DALLAS, TX 75220
P: 972.620.8204
www.strandae.com

MEP ENGINEER

JSC ENGINEERS
1925 CENTRAL ST. SUITE 201
KANSAS CITY, MO 64108
P: 816.272.5289
www.jscengineers.com

7/12/2022 12:07:38 PM

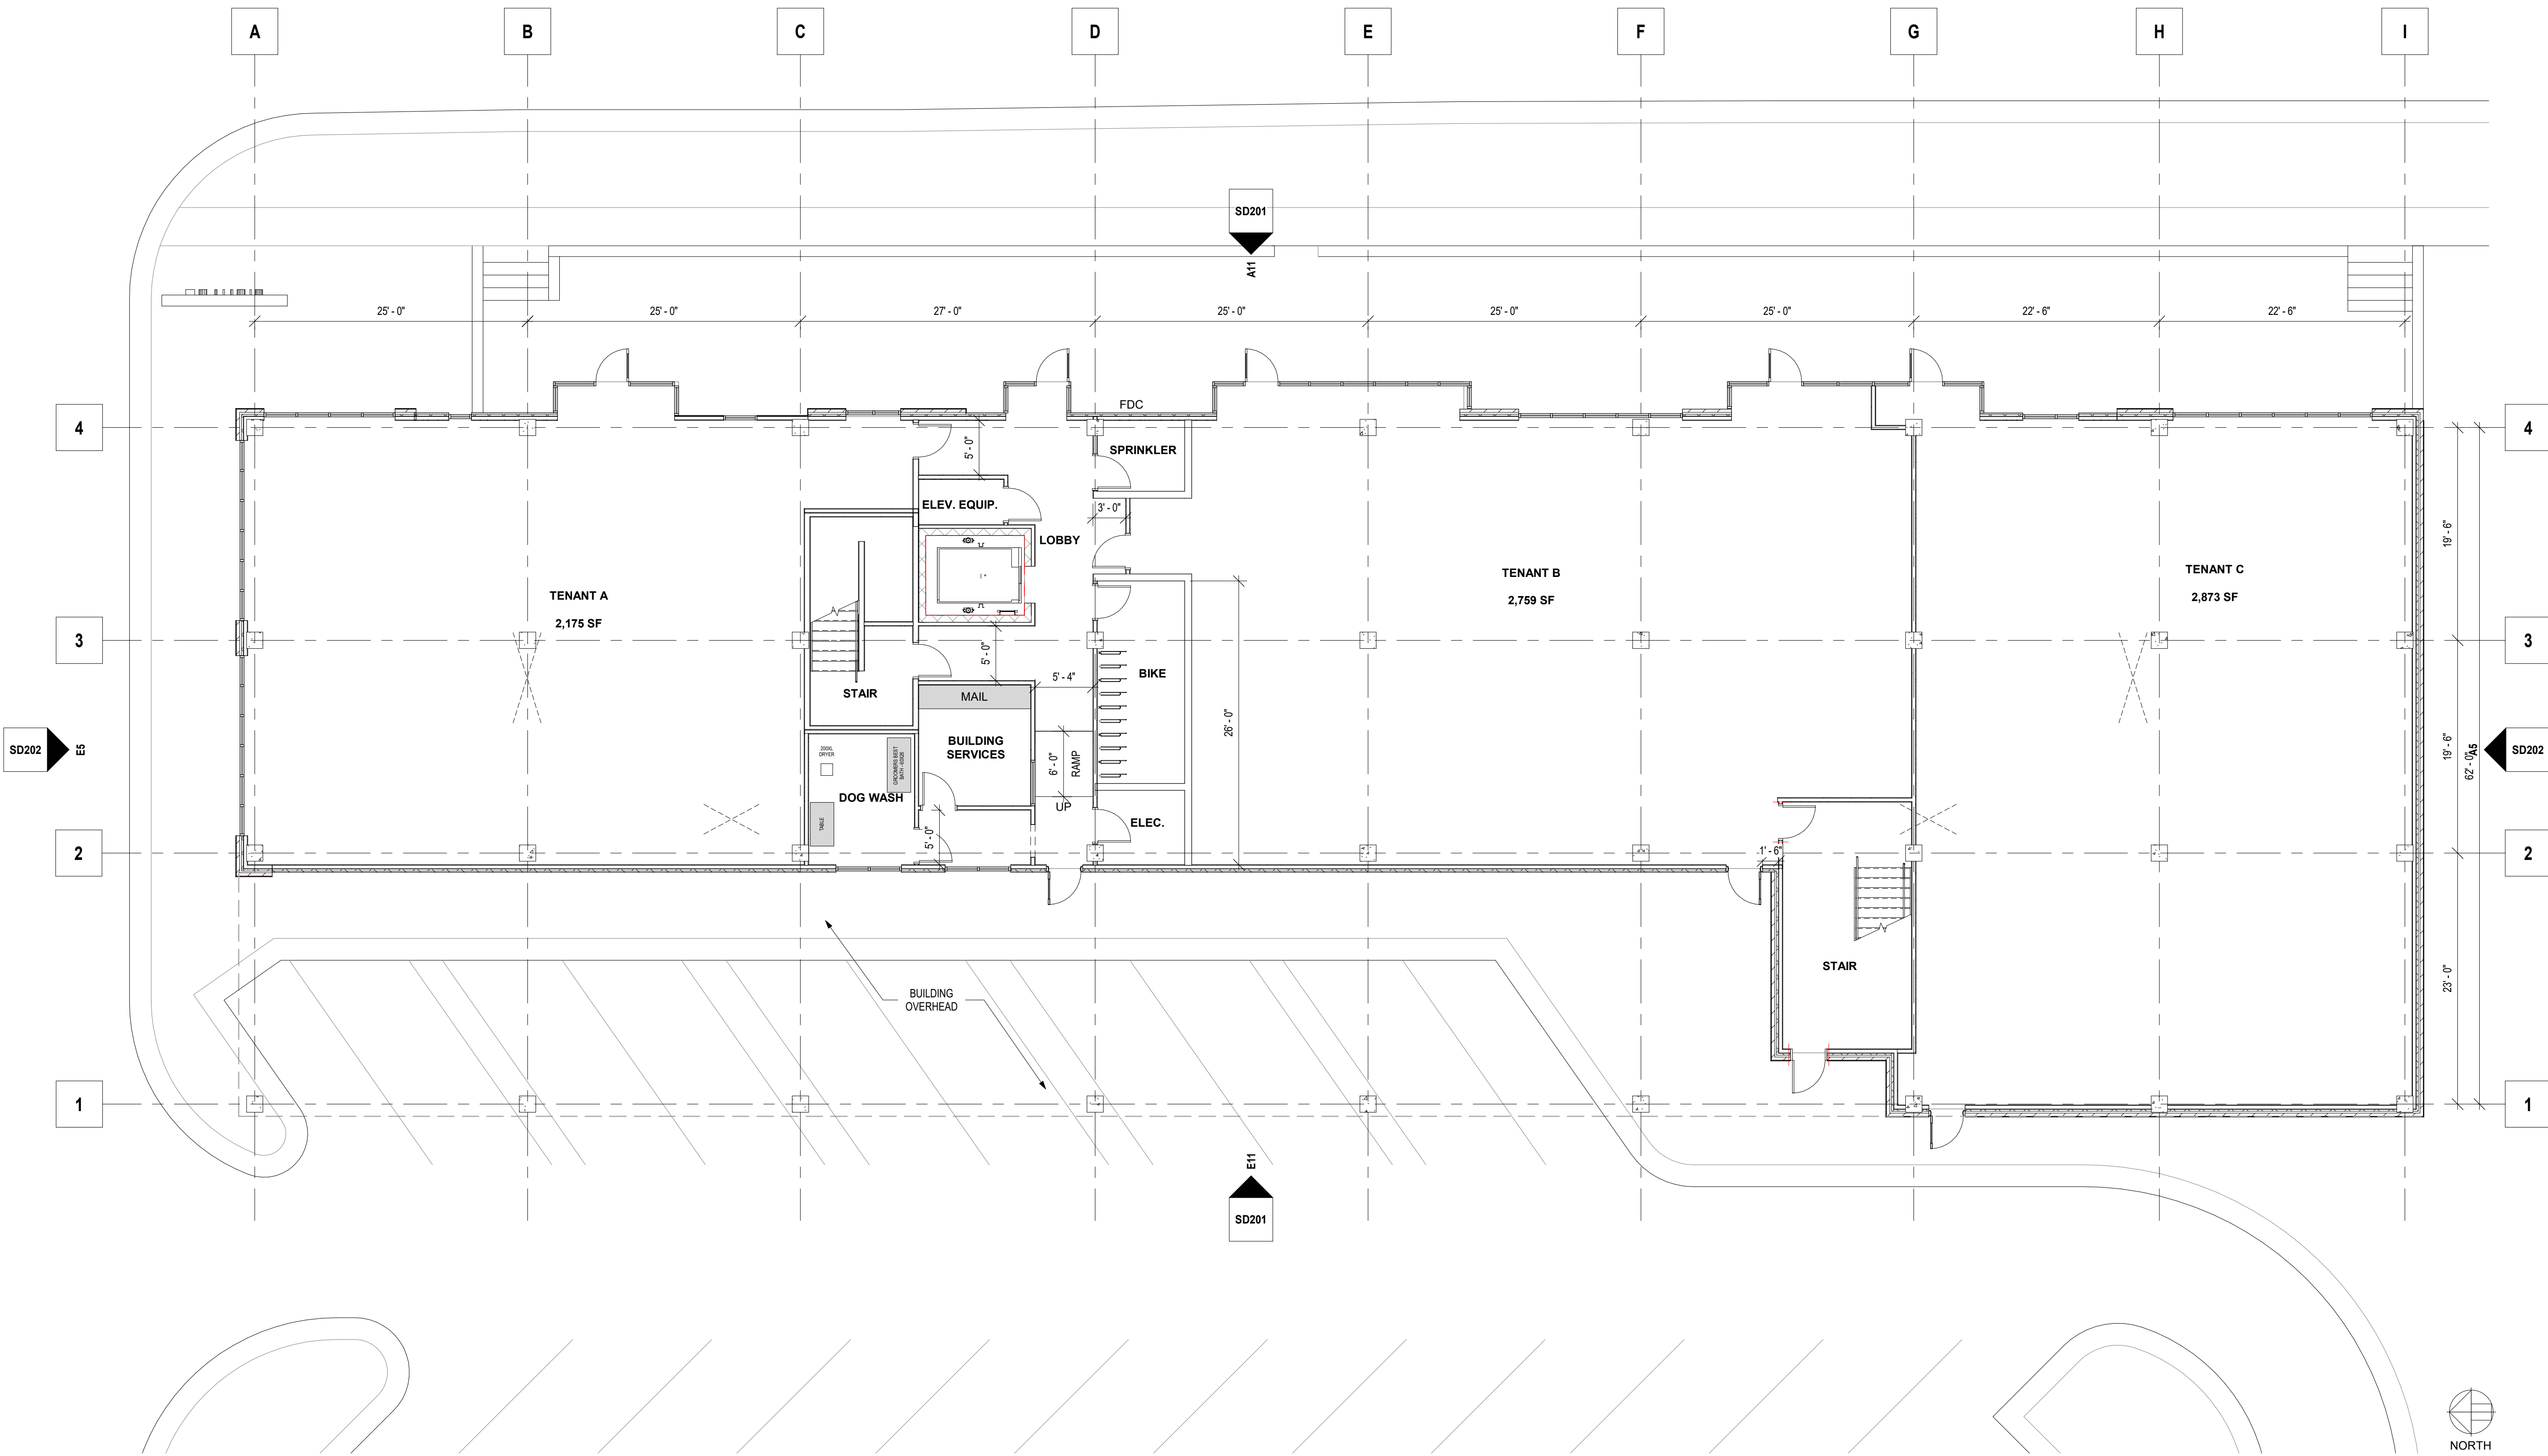

A11 1ST FLOOR PLAN
1/8" = 1'-0"

FLOOR PLAN - 1ST FLOOR



ELLIS GLEN
2ND & MARKET ST.
LEE'S SUMMIT, MO 64063

COPYRIGHT © BY
COLLINS WEBB
ARCHITECTURE, LLC
REVISION DATES:

NOT FOR
CONSTRUCTION


PROFESSIONAL SEAL

SD101

ISSUE DATE: 12 JULY 2022
COLLINS WEBB #: 21095

PRELIMINARY DEVELOPMENT - UPDATED

7/12/2022 12:07:42 PM

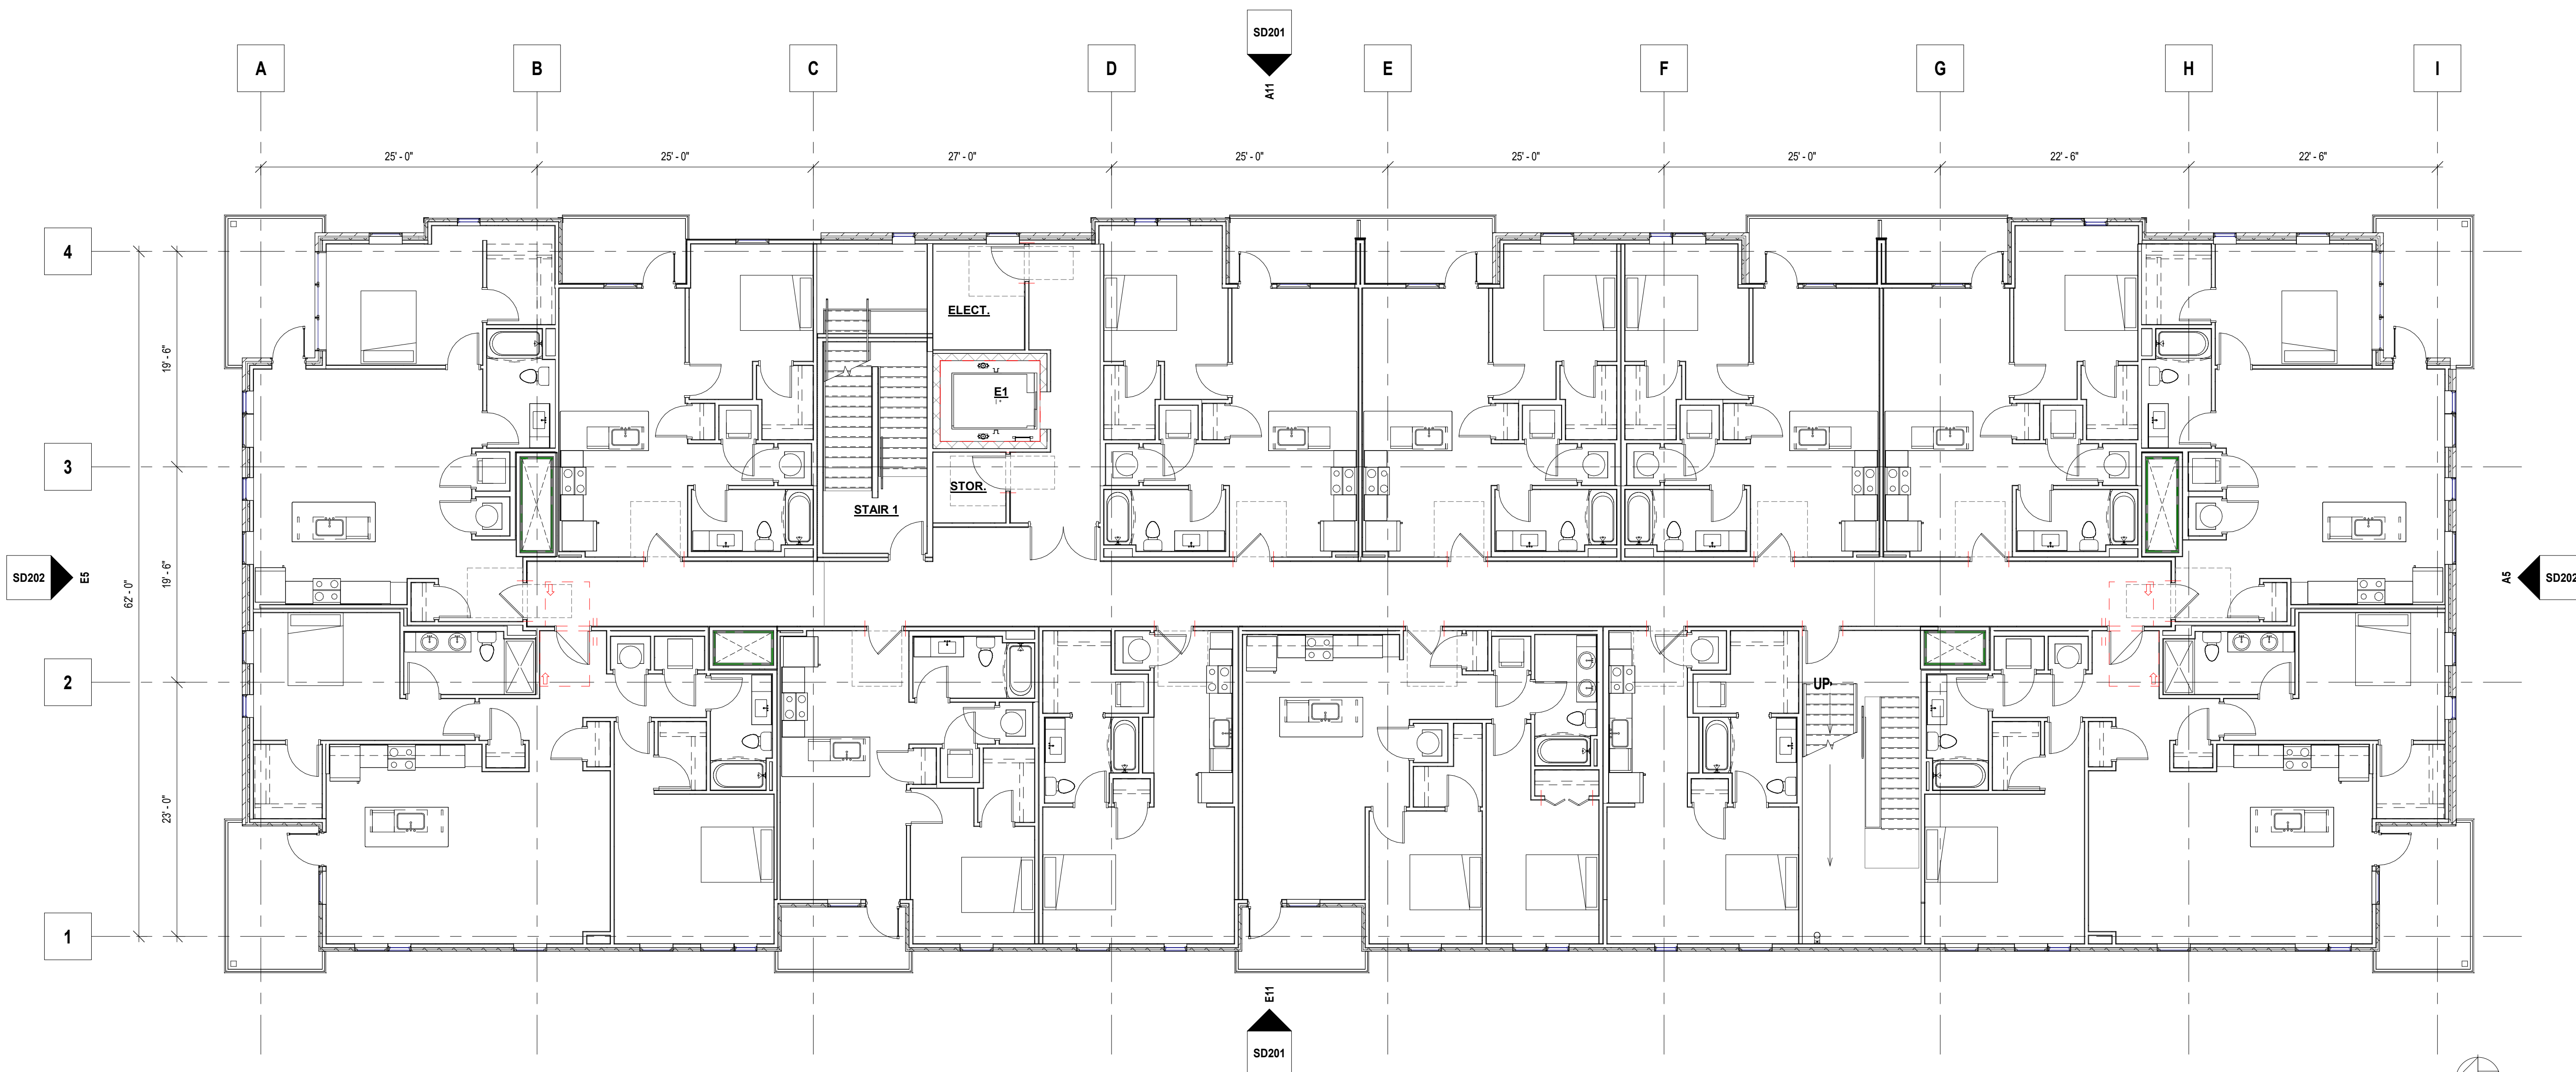

A11 2ND FLOOR PLAN
1/8" = 1'-0"



FLOOR PLAN - 2ND FLOOR

ELLIS GLEN
2ND & MARKET ST.
LEE'S SUMMIT, MO 64063

COPYRIGHT © BY
COLLINS WEBB
ARCHITECTURE, LLC
REVISION DATES:

NOT FOR
CONSTRUCTION

PROFESSIONAL SEAL


SD102

ISSUE DATE: 12 JULY 2022
COLLINS WEBB #: 21095

PRELIMINARY DEVELOPMENT - UPDATED

7/12/2022 12:07:47 PM

A11 3RD FLOOR
1/8" = 1'-0"

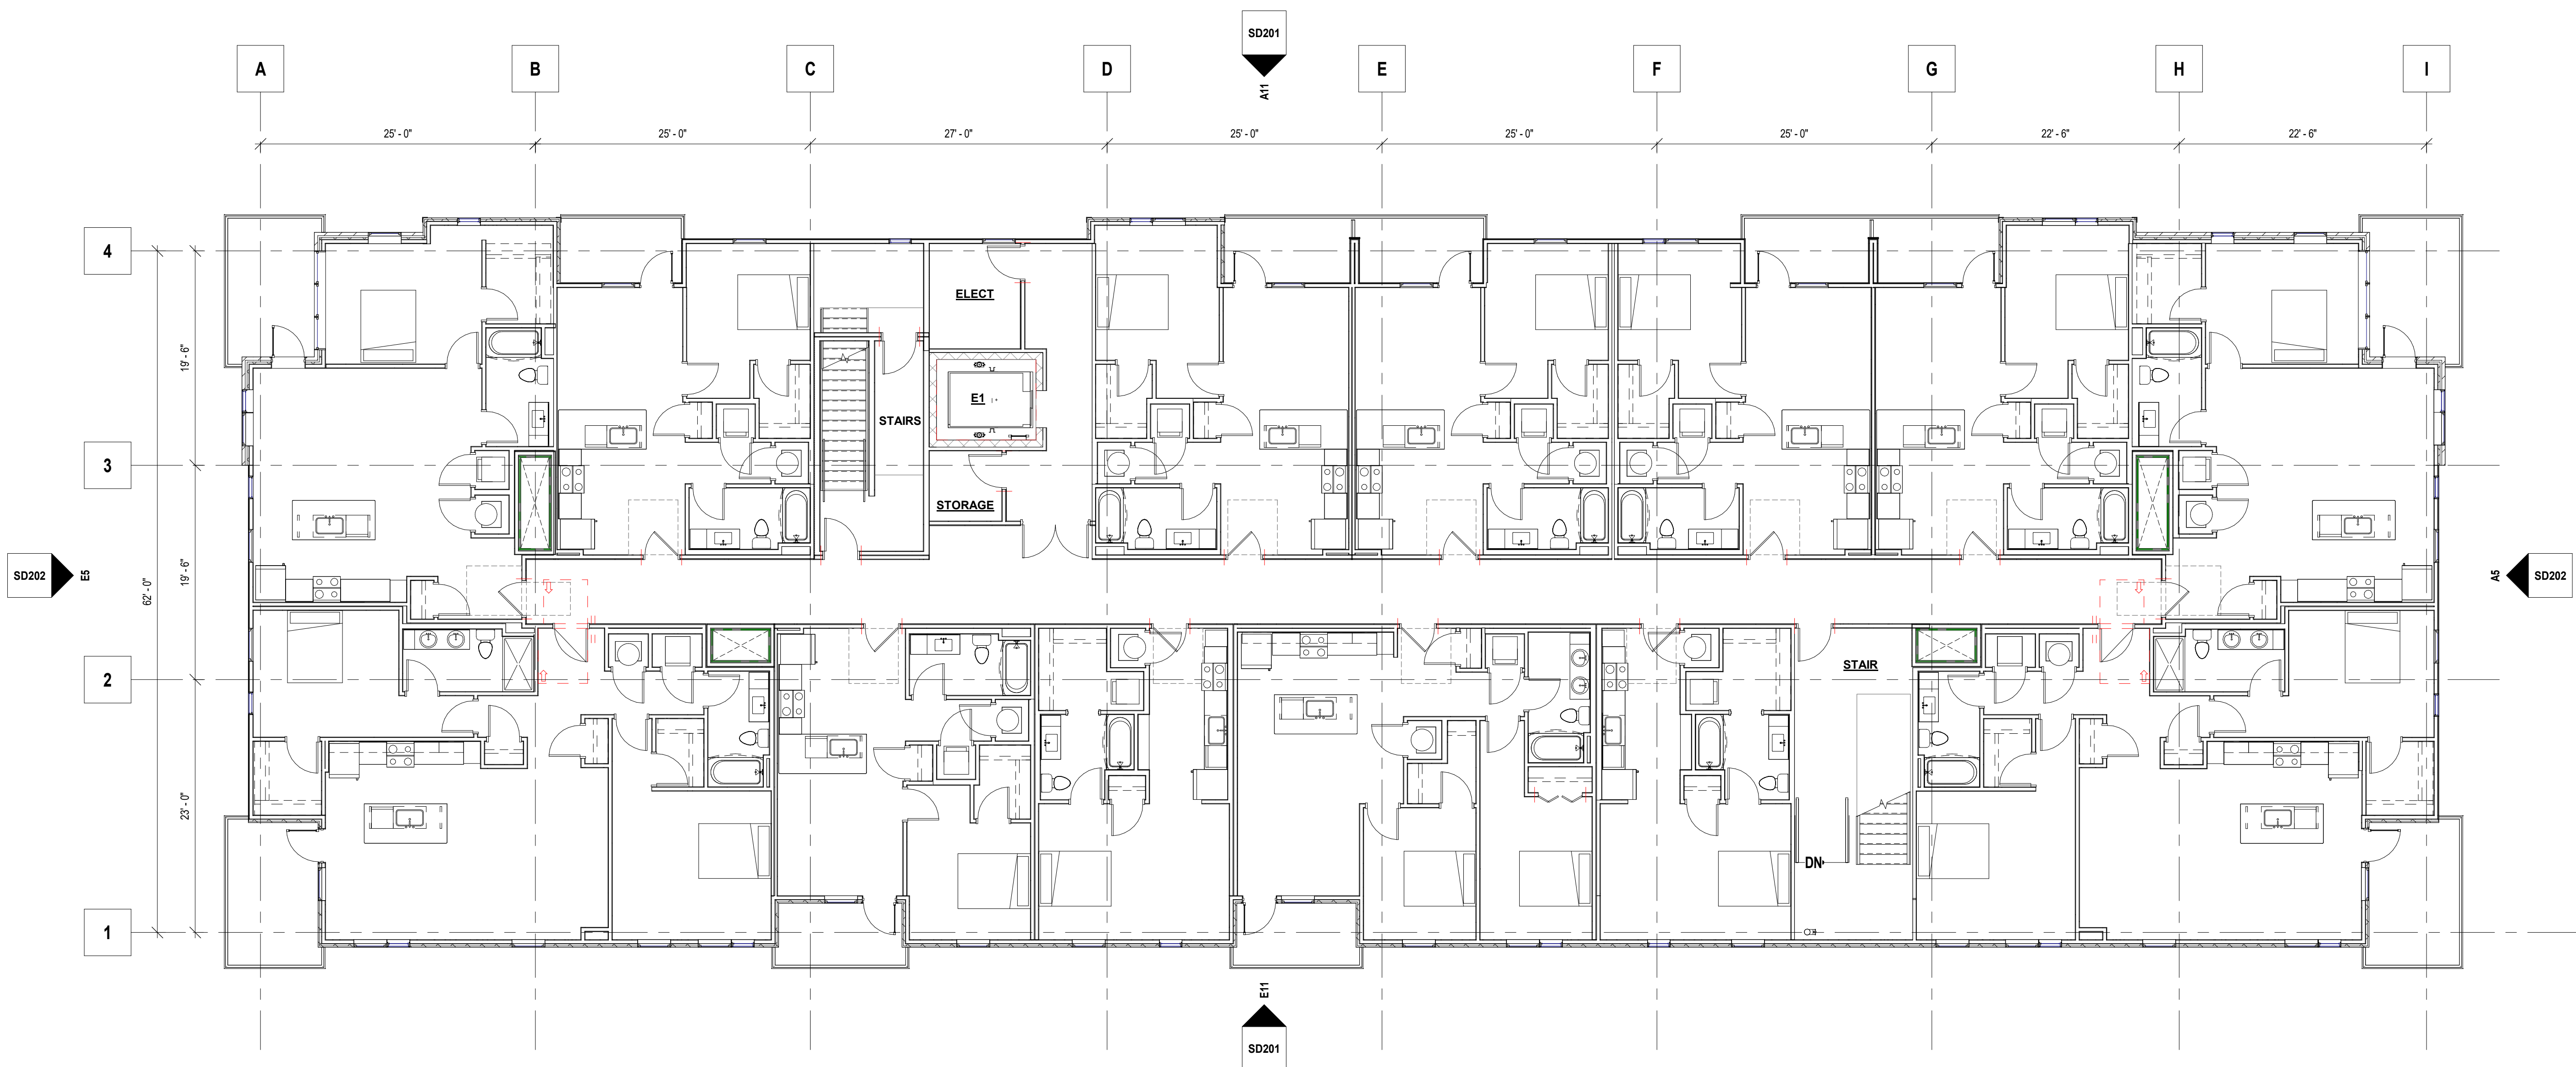

FLOOR PLAN - 3RD FLOOR



307B SW Market St., Lee's Summit, Missouri 64063 | 816.249.2270 | www.collinsandwebb.com

ELLIS GLEN
2ND & MARKET ST.
LEE'S SUMMIT, MO 64063

COPYRIGHT © BY
COLLINS WEBB
ARCHITECTURE, LLC
REVISION DATES:

NOT FOR
CONSTRUCTION


PROFESSIONAL SEAL

SD103


ISSUE DATE: 12 JULY 2022
COLLINS WEBB #: 21095

PRELIMINARY DEVELOPMENT - UPDATED

7/12/2022 12:07:49 PM

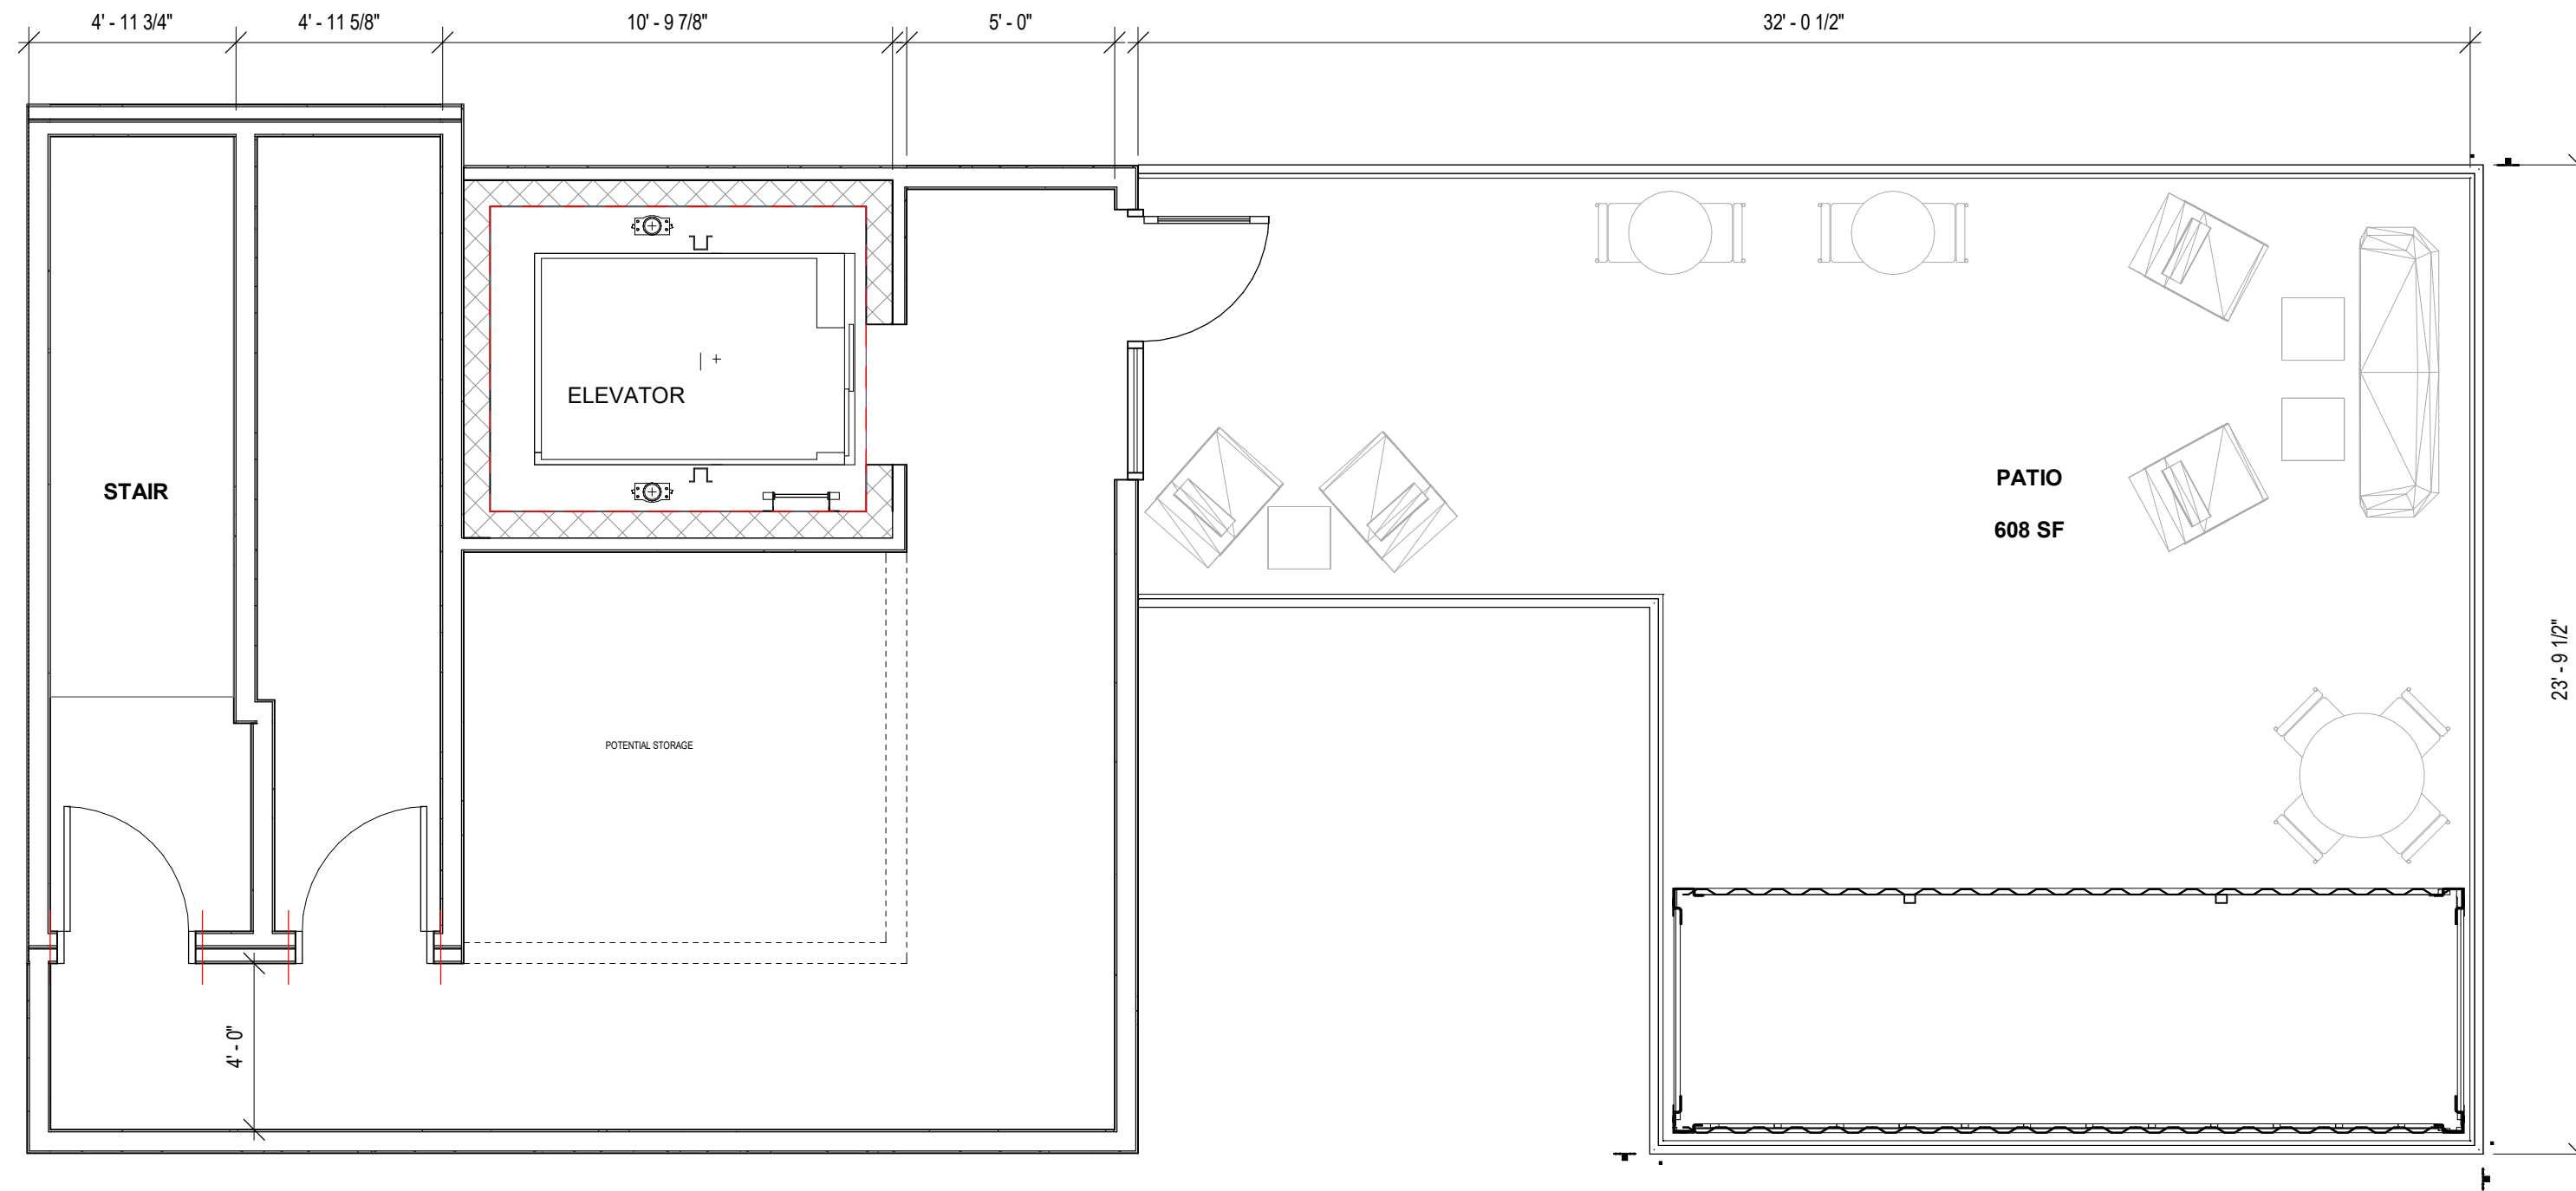


F11 ENLARGED PLAN - PENTHOUSE
1/4" = 1'-0"

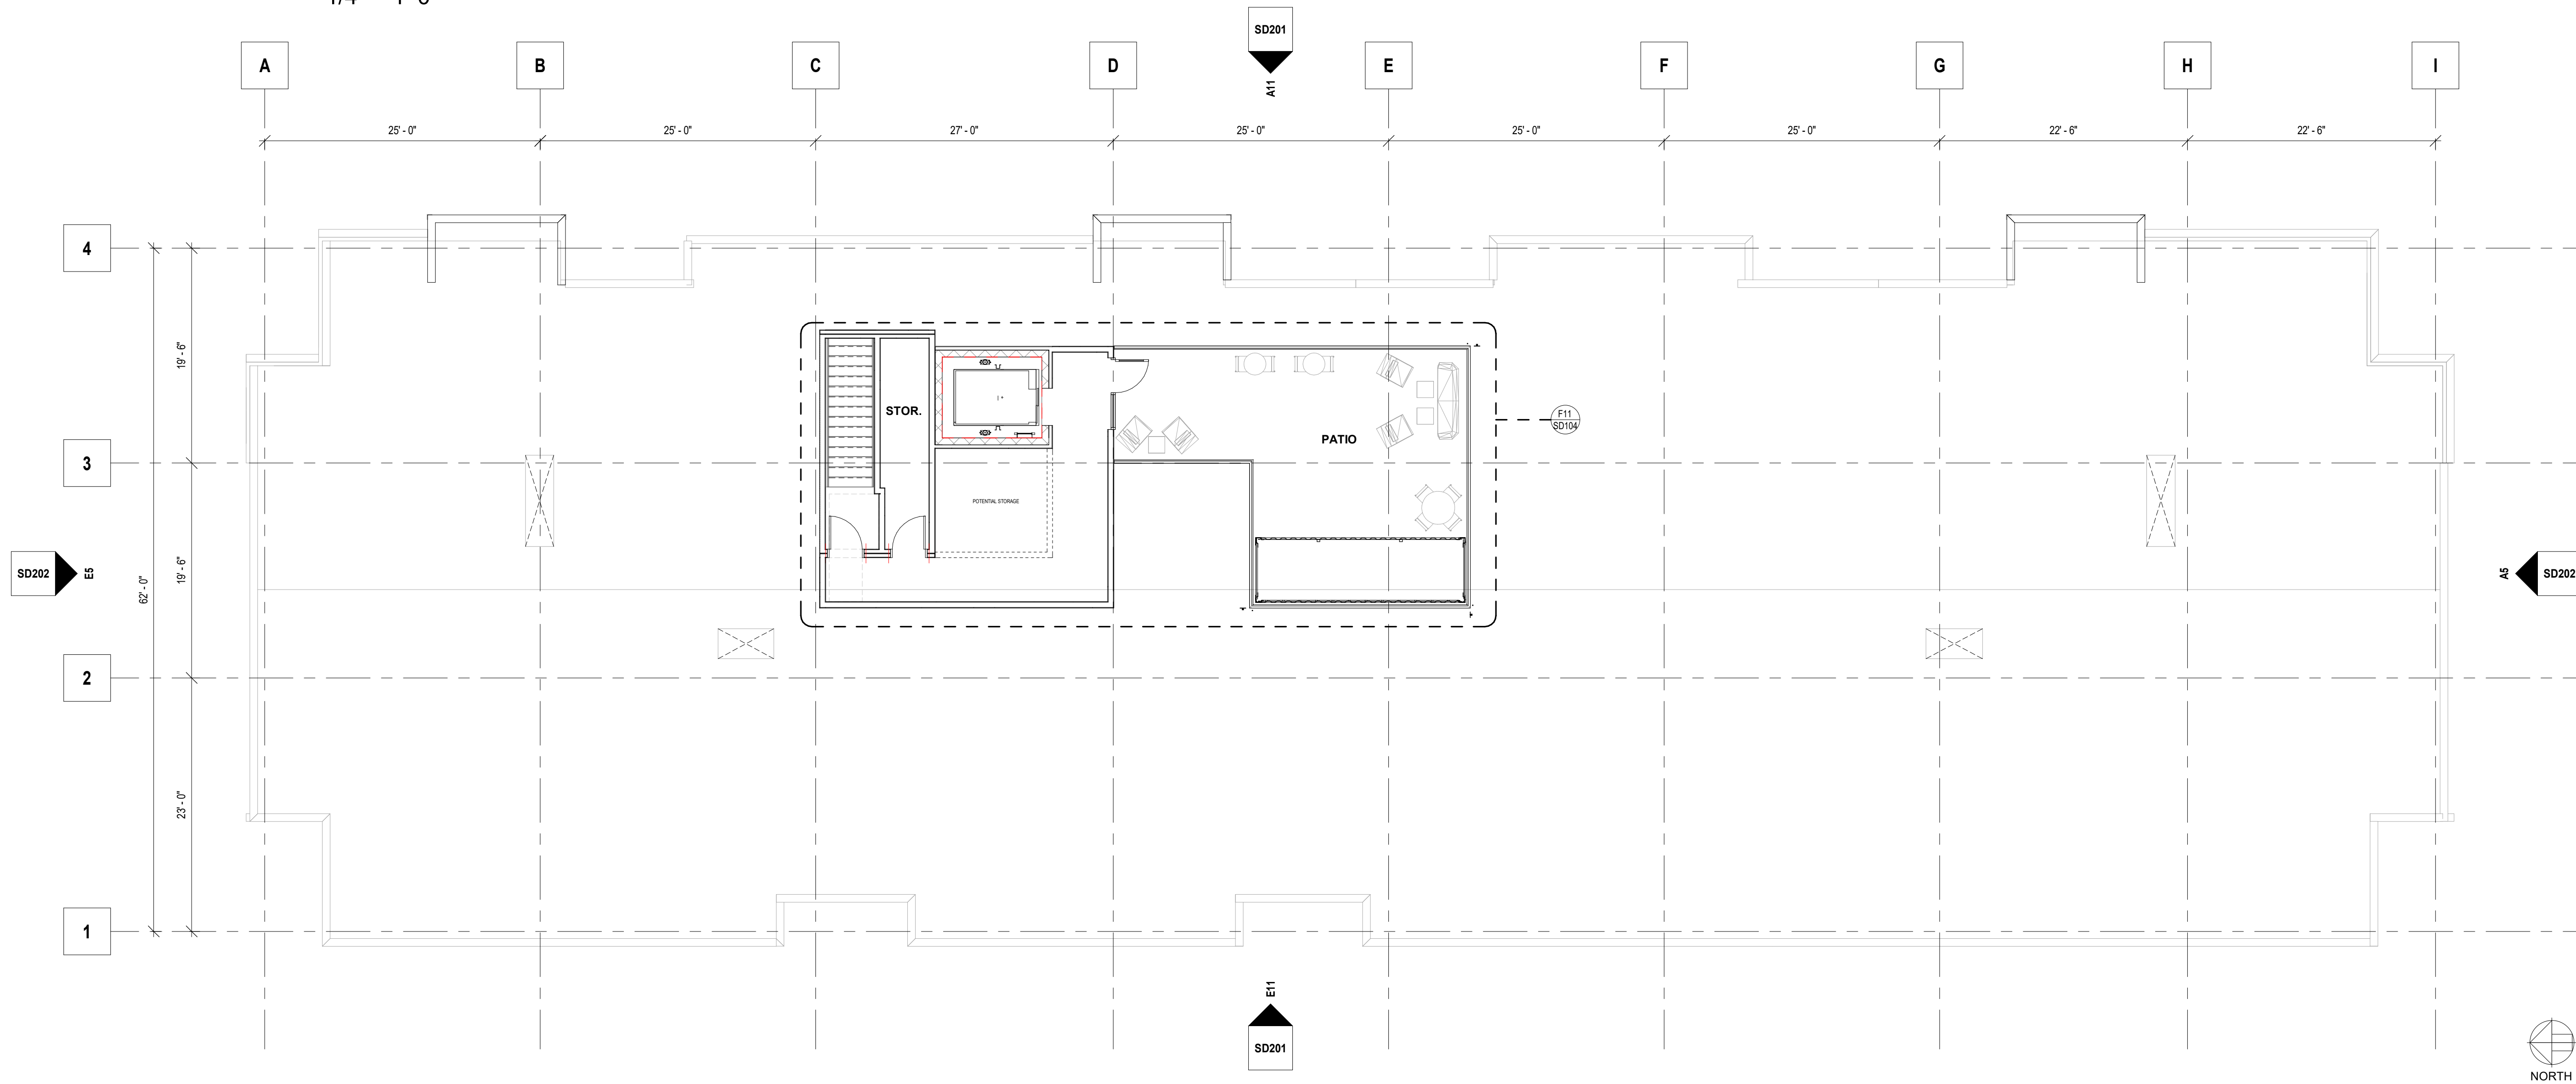

A11 PENTHOUSE FLOOR
1/8" = 1'-0"

FLOOR PLAN - PENTHOUSE

7/12/2022 12:07:50 PM

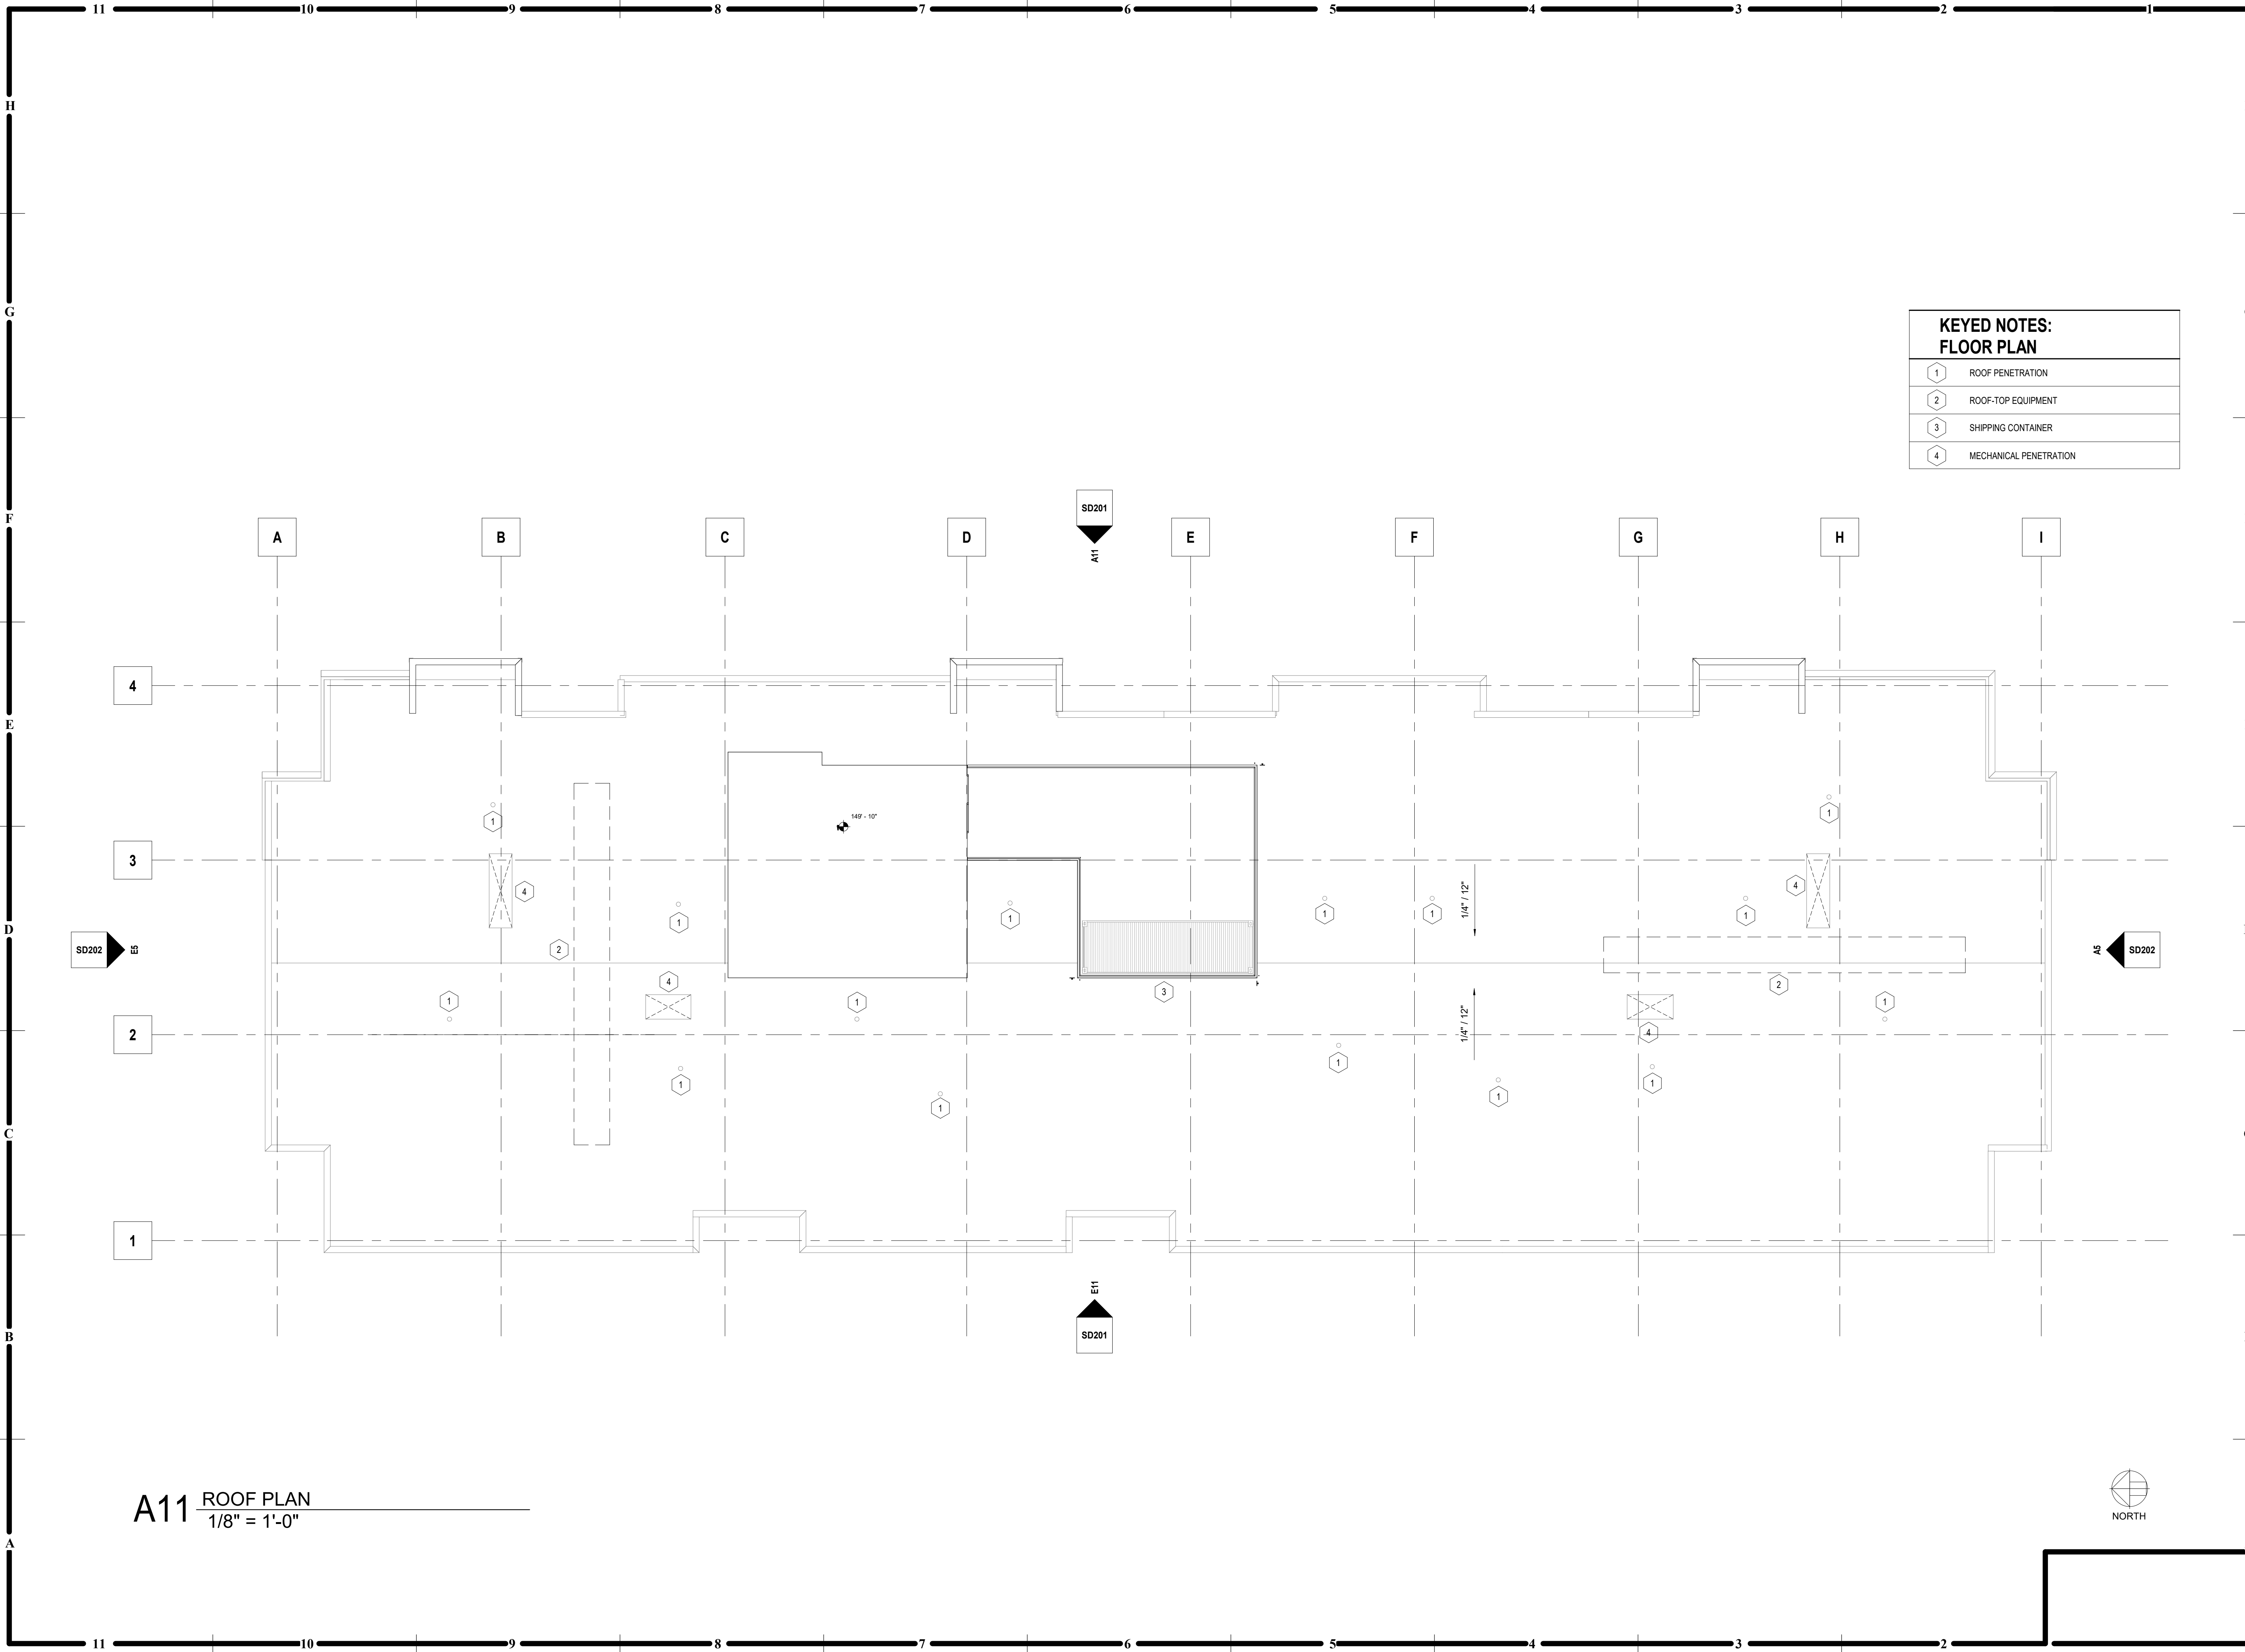

KEYED NOTES: FLOOR PLAN	
1	ROOF PENETRATION
2	ROOF-TOP EQUIPMENT
3	SHIPPING CONTAINER
4	MECHANICAL PENETRATION

A11 ROOF PLAN
1/8" = 1'-0"

7/12/2022 12:09:35 PM




E11 ELEVATION - WEST
1/8" = 1'-0"



A11 ELEVATION - EAST
1/8" = 1'-0"

7/12/2022 12:10:12 PM

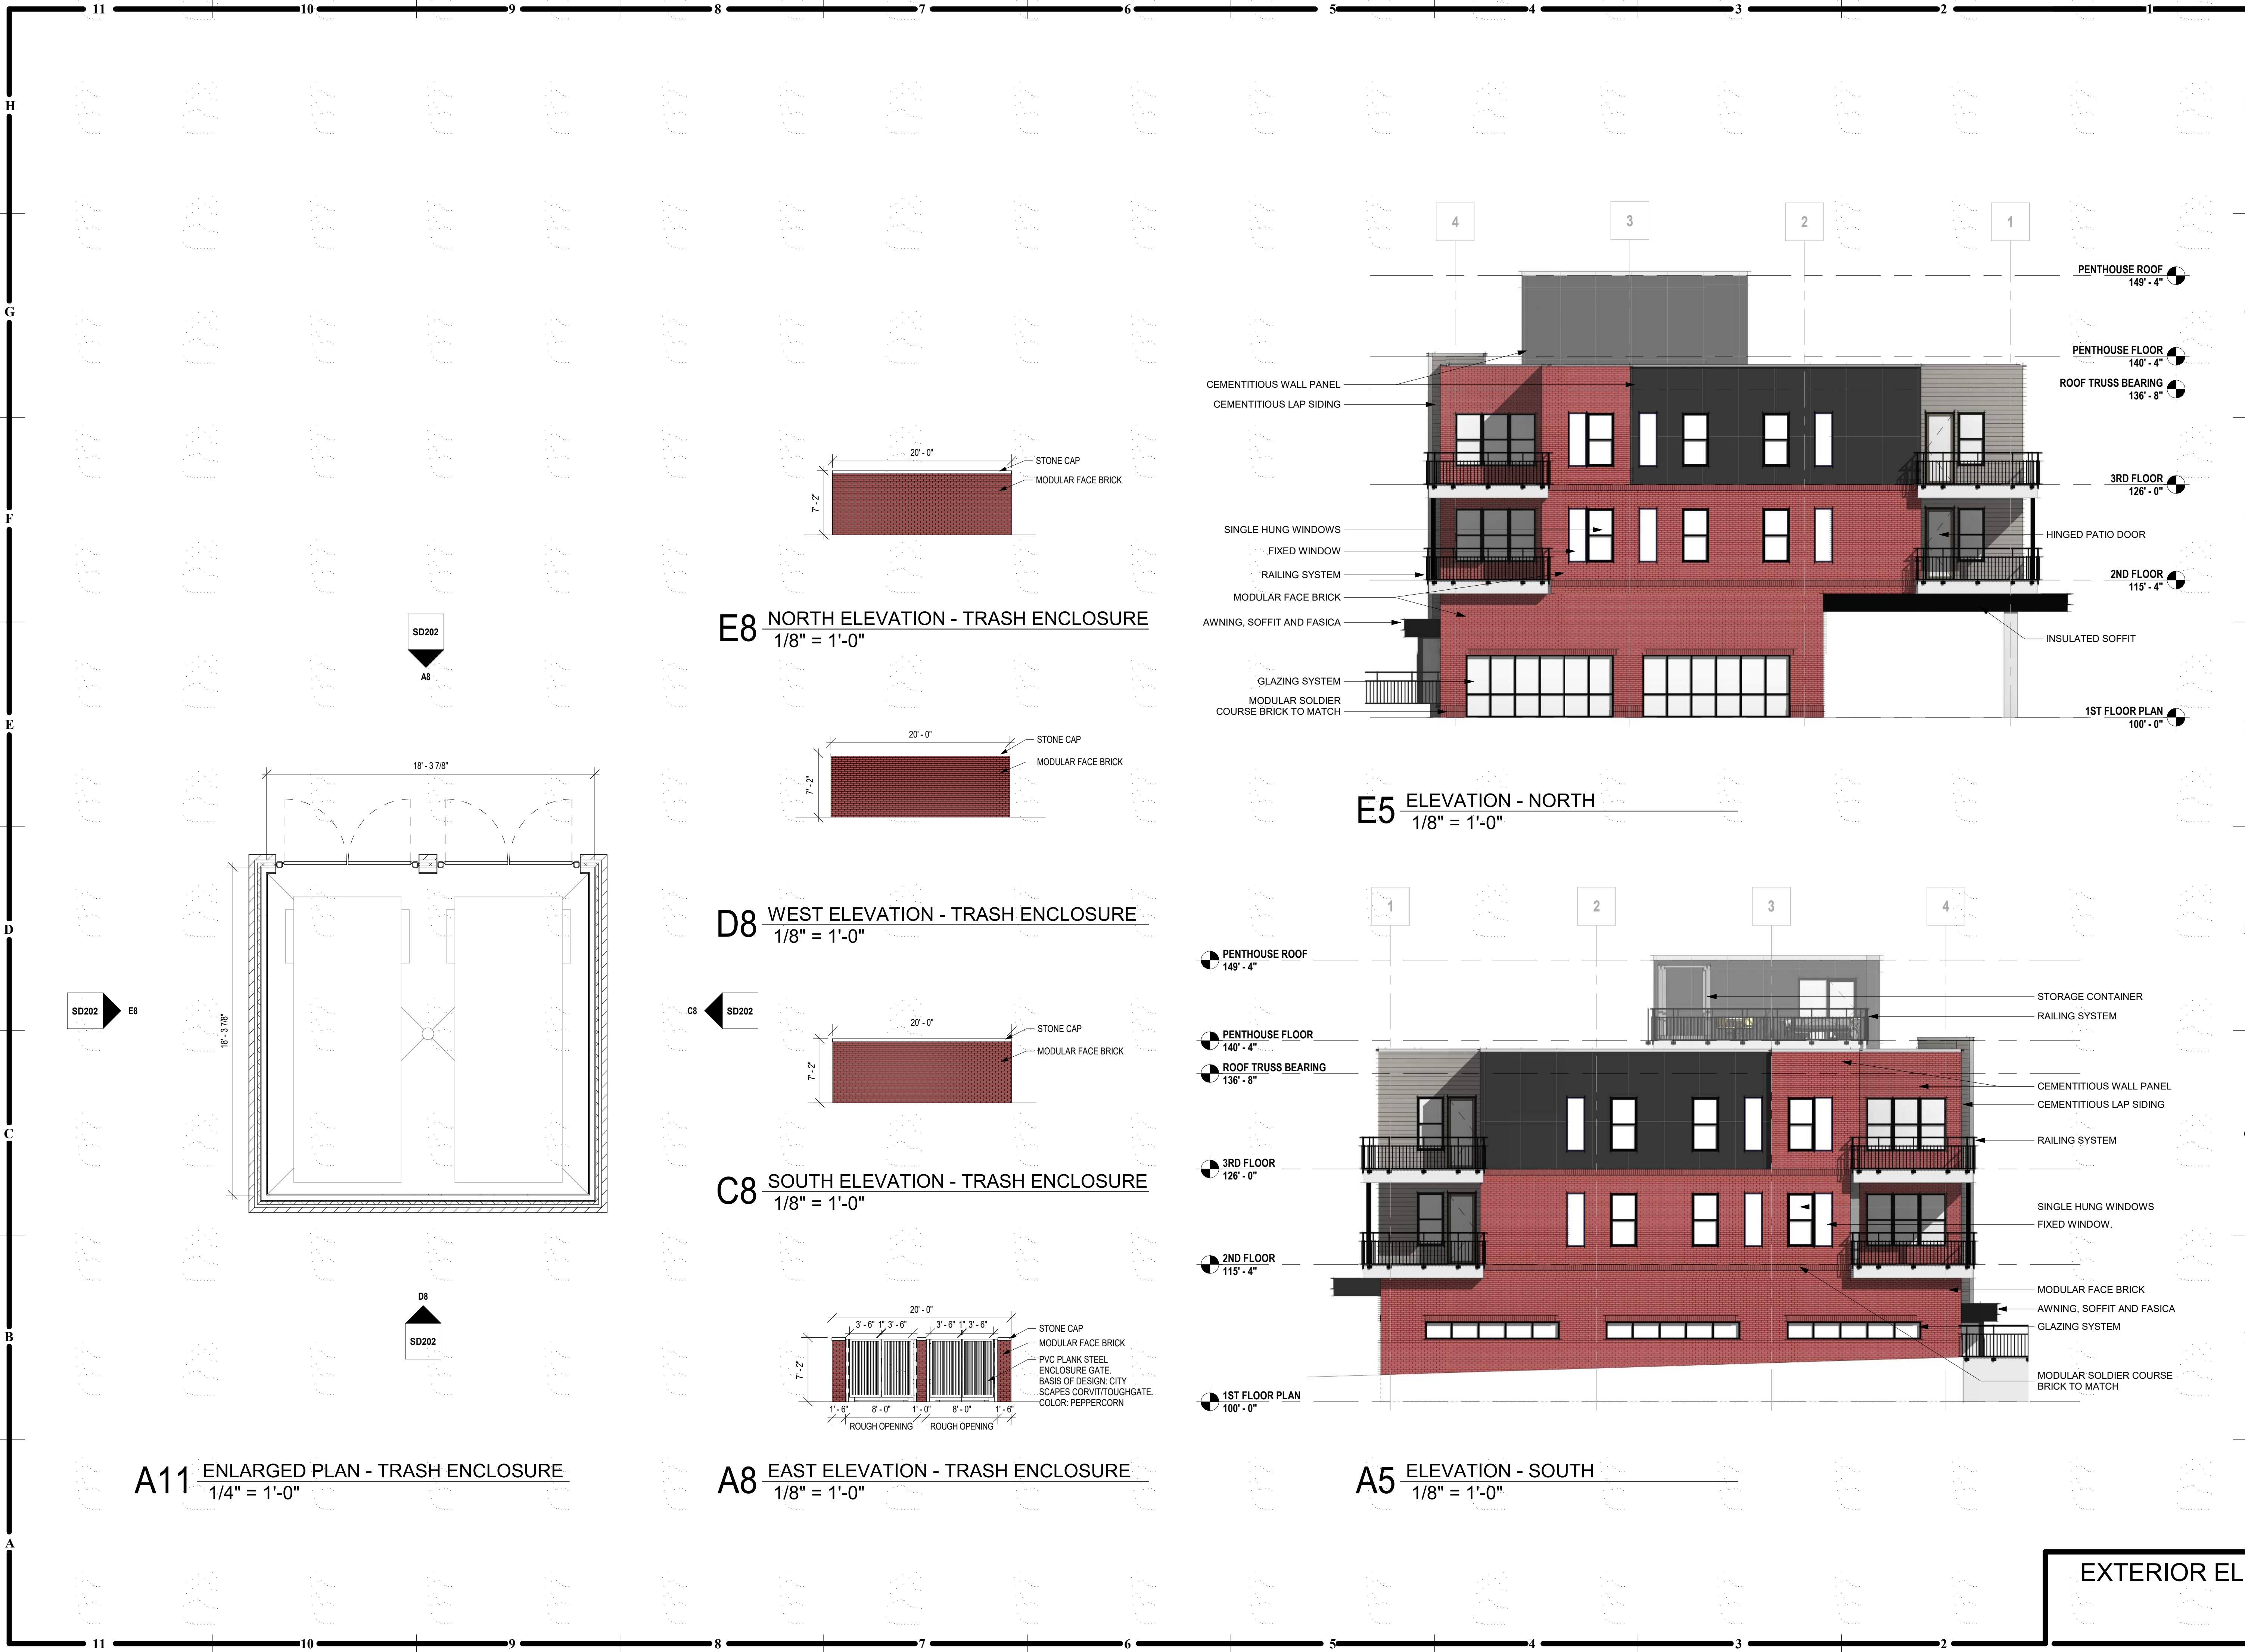



307B SW Market St., Lee's Summit, Missouri 64063 | 816.249.2270 | www.collinswebb.com

ELLIS GLEN

2ND & MARKET ST.
LEE'S SUMMIT, MO 64063

COPYRIGHT © BY
COLLINS WEBB
ARCHITECTURE, LLC

REVISION DATES:

NOT FOR
CONSTRUCTION

PROFESSIONAL SEAL

SD301

ISSUE DATE: 12 JULY 2022

COLLINS WEBB #: 21095

EXTERIOR PERSPECTIVES