



8207 SouthPark Circle  
 Littleton, CO. 80120  
 1.800.788.2810 F.303.683.5454  
 www.xybix.com


Sales : Megan Clayborn

Email : MeganC@xybix.com

Designer : Kristine Rouse

Email. : KristineR@xybix.com

Lee's Summit Police Department  
 10 NE Tudor Road  
 Lee's Summit, MO 64086

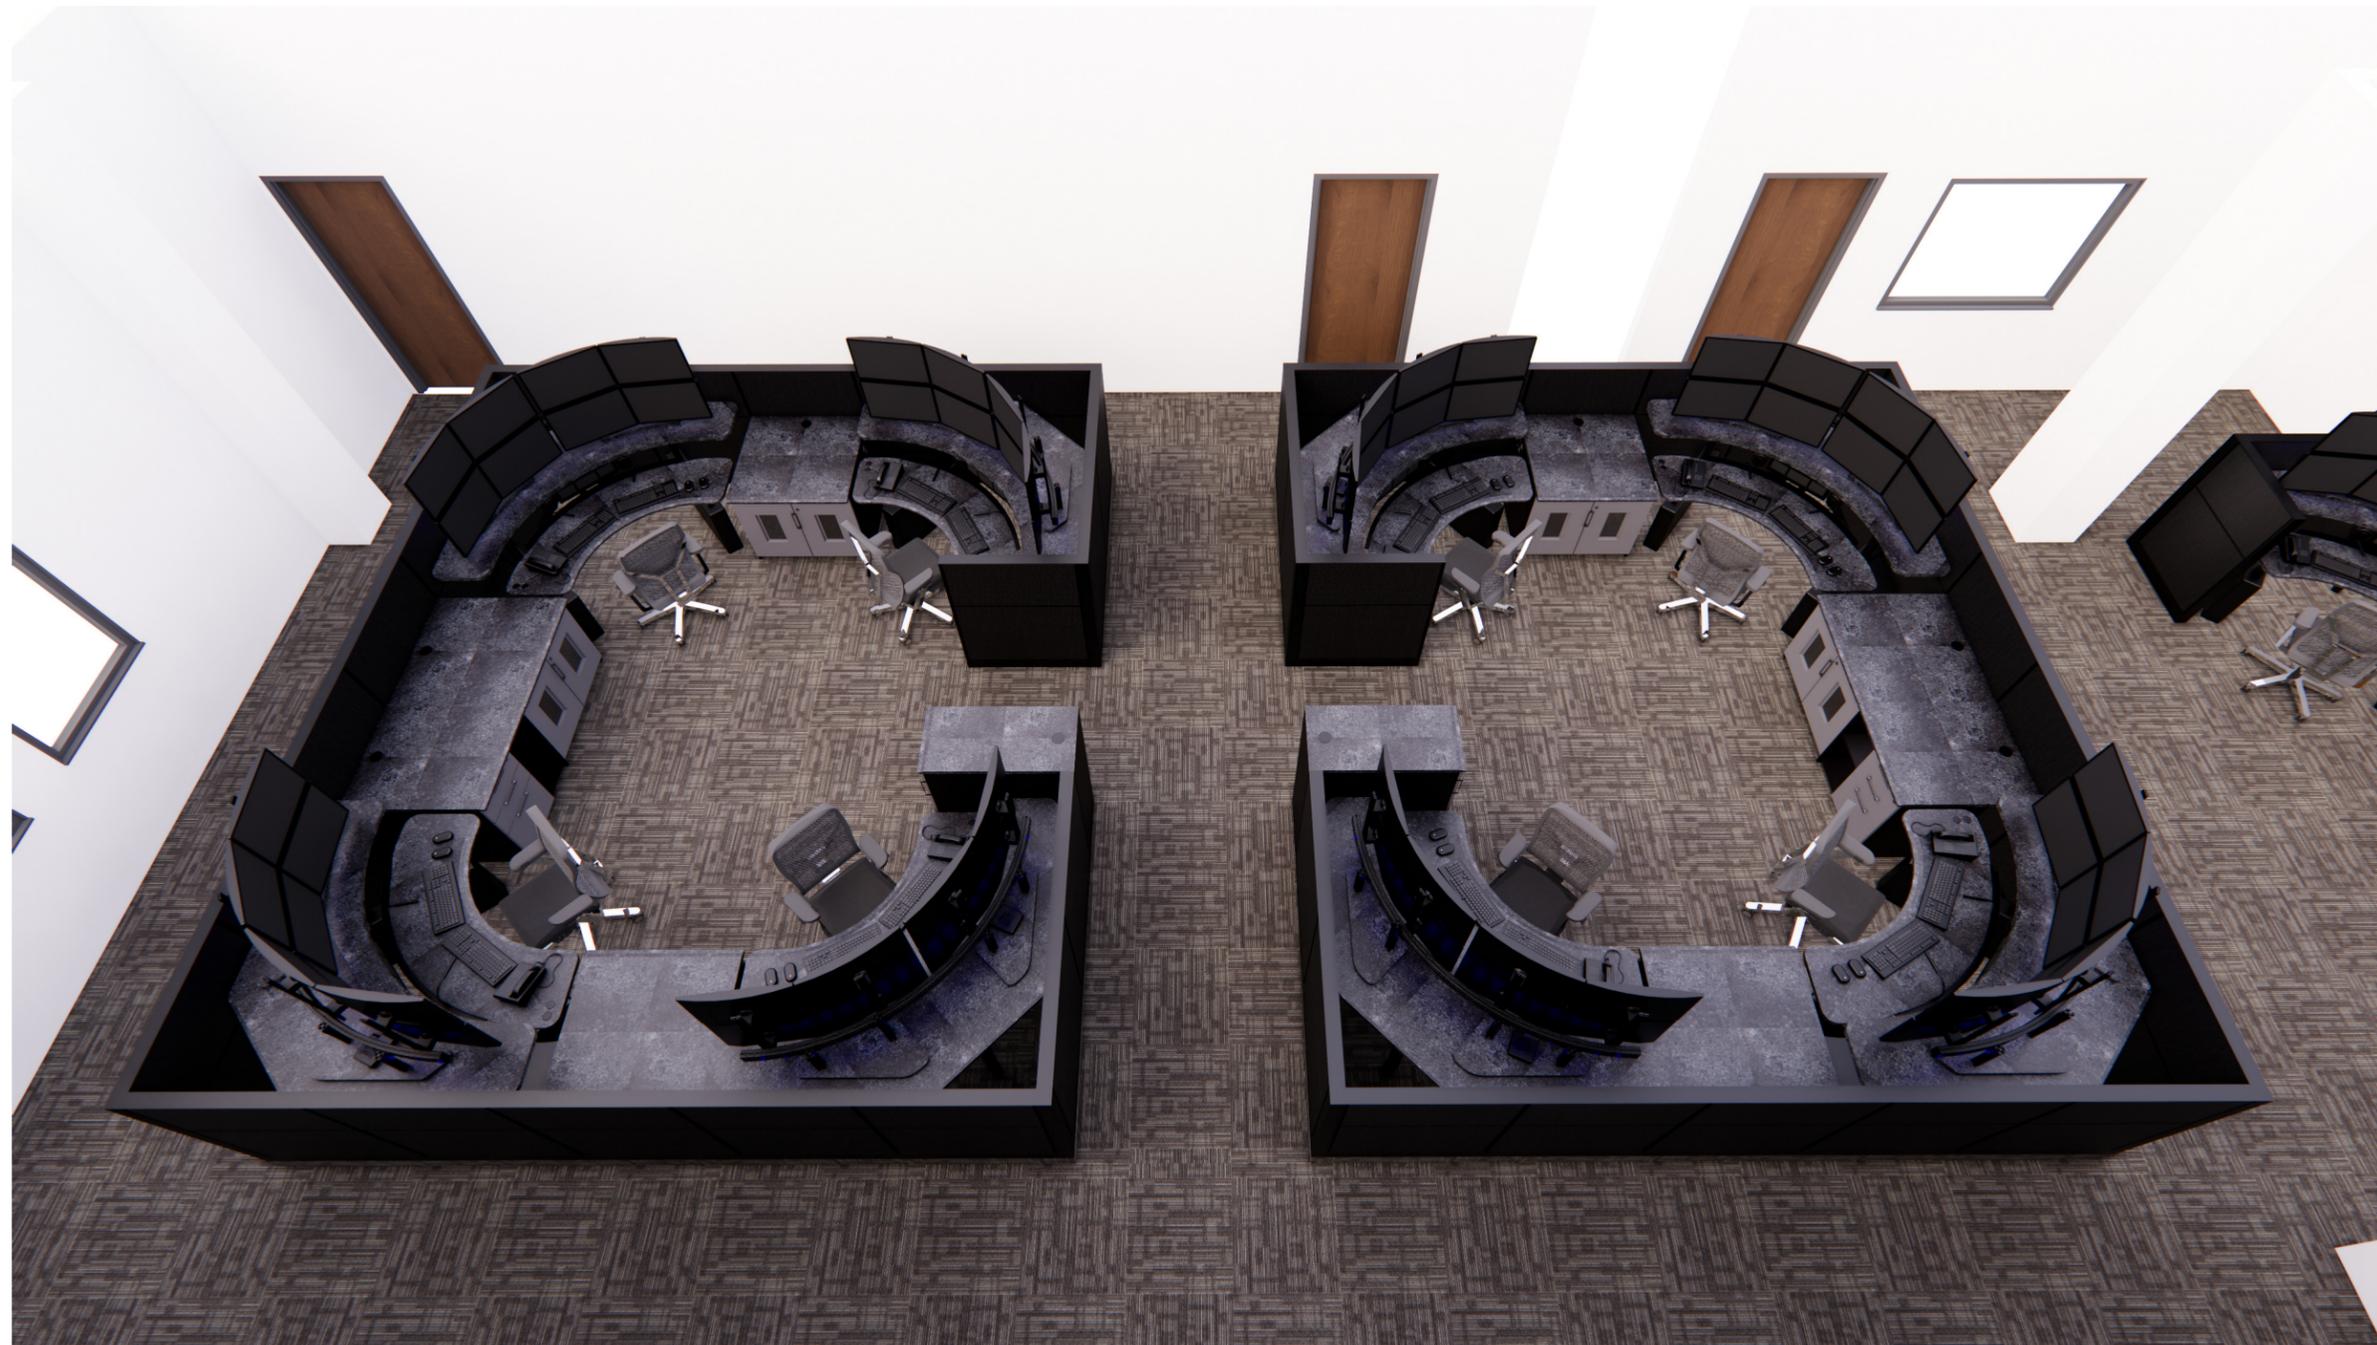

**FINISH SELECTIONS**

**Panel Trim : Black**  
**Panel Fabric Upper : CF Stinson Binary Ink BIN56**  
**Panel Fabric Lower : CF Stinson Binary Ink BIN56**  
**3D Laminate Counter : Dackor Rock, Ash A016**  
**3D Laminate Drawer&Door Front : surf(x) Matte Luxe, Charcoal 537348**  
**Melamine : Panolam Pluswood 90S Black Chamois**  
**Edgeband : Panolam Pluswood 90S Black Chamois match**  
**Handle : Eagle Silver**

**Carpet: Wheatley**  
**Cove Base: Black**  
**Installation Method: Quarter Turn**

**REVISIONS**

REV	DESCRIPTION	DATE	DSGN
0	Drawing Creation	09.26.18	SVX
1	Add 2 Workstations / Update Monitors	09.02.20	kmr
2	Update to axys	06.20.22	kmr
3	Update CPU Cabinets to have Sliding Shelf (Except btwn WS 1&3) / Update Finishes and Cables	11.11.22	kmr

Opportunity: 0019761

Drawing Name:  
 COVER PAGE


SHEET: 1 of 5  
 SCALE: 12" = 1'-0"

NOTE: This design & layout is the property of XYBIX Systems, Inc. & is not to be used in any written manner without express written permission by XYBIX Systems, Inc.

**SIGN OFF APPROVAL:** Furniture orders and product installation shall not proceed until the Client has given approval to these documents. Approval of the Client shall constitute approval of the drawings for contents, scope of work and all dimensions regarded by the Client as being necessary to the use of space, furnishings and equipment. Furniture orders, or product installation authorized by the Client from these documents, shall be interpreted by XYBIX as approval in full to these documents by the Client. Revisions after approval shall result in additional costs.

Signature: \_\_\_\_\_ Title: \_\_\_\_\_ Date: \_\_\_\_\_

Sign-Off Initials: \_\_\_\_\_  
 REV 3

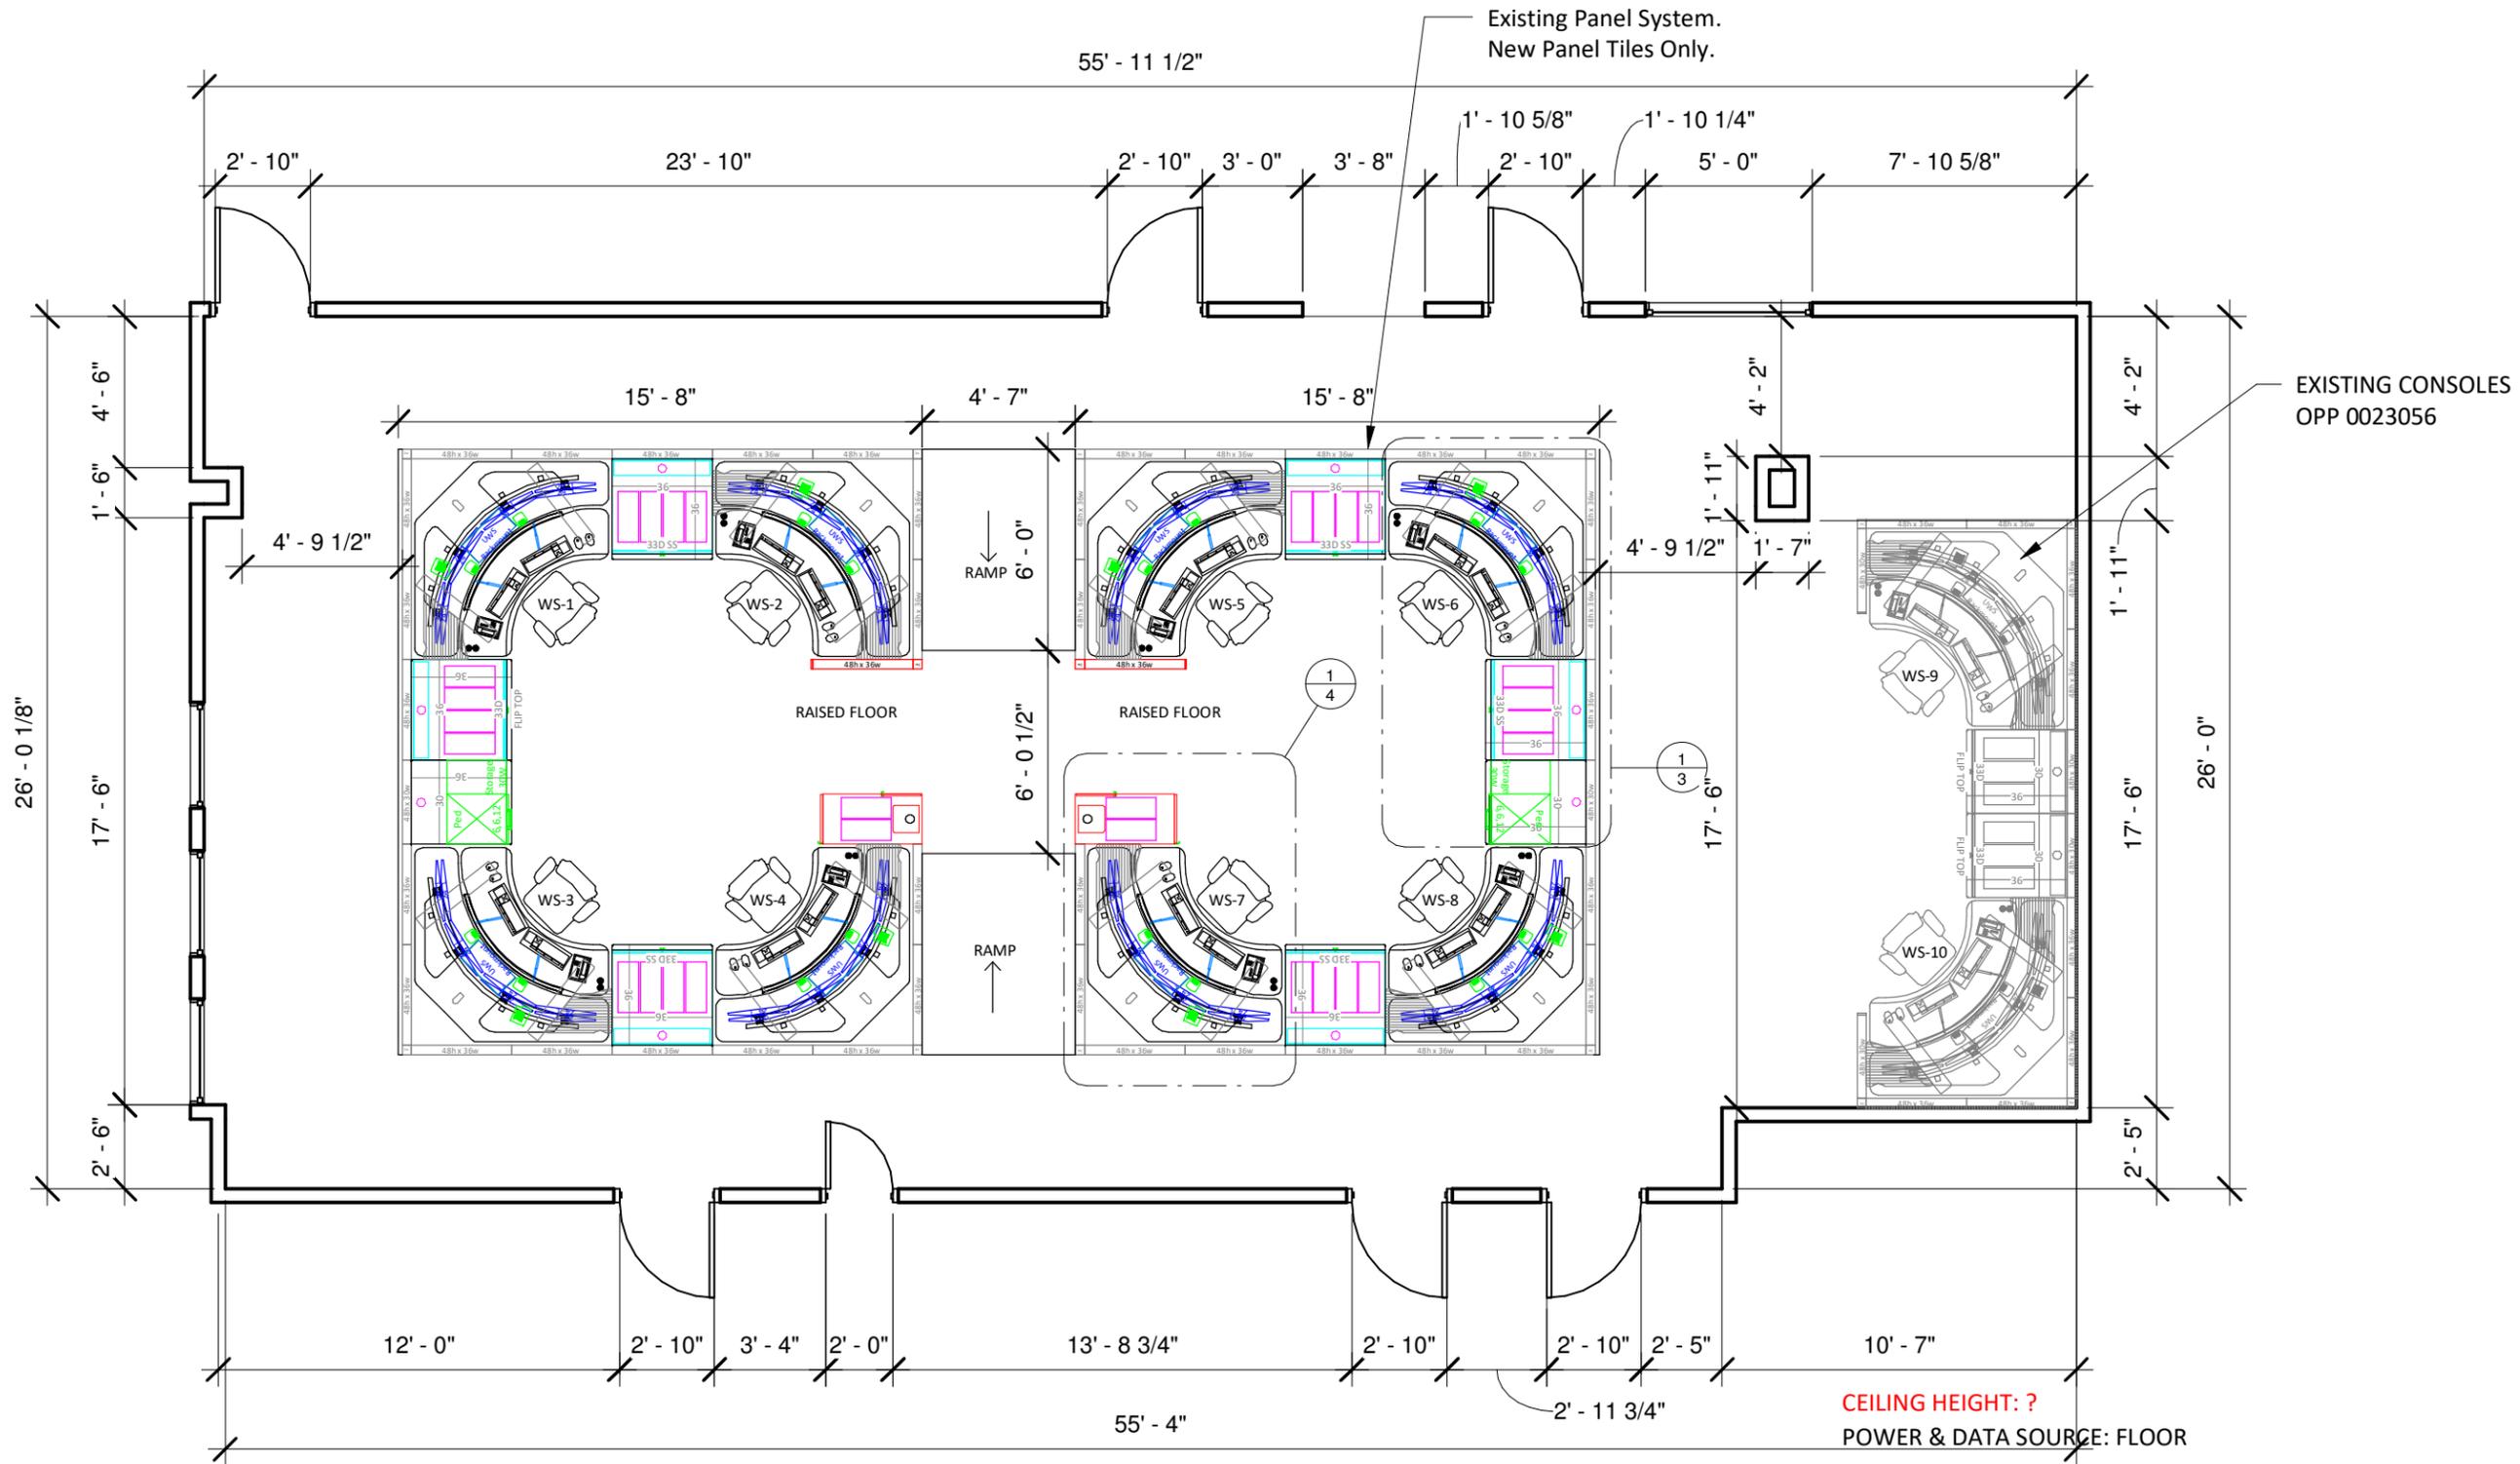

1 OVERALL VIEW  
 3/16" = 1'-0"

EXISTING CONSOLES  
 OPP 0023056

CEILING HEIGHT: ?  
 POWER & DATA SOURCE: FLOOR

Lee's Summit Police Department  
 10 NE Tudor Road  
 Lee's Summit, MO 64086

Opportunity: 0019761


Drawing Name:  
 OVERALL VIEW

SHEET: 2 of 5  
 SCALE: 3/16" = 1'-0"

NOTE: This design & layout is the property of XYBIX Systems, Inc. & is not to be used in any written manner without express written permission by XYBIX Systems, Inc.

Sign-Off Initials: \_\_\_\_\_


REV  
**3**

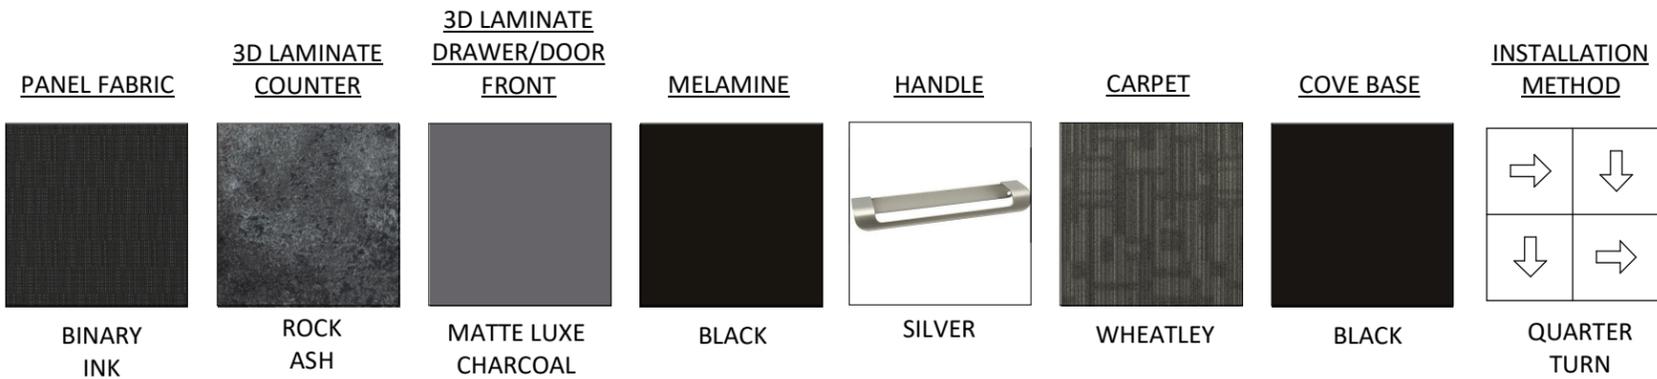

**FINISHES**

\*CONCEPTUAL IMAGES. REFER TO ACTUAL COLOR SAMPLES FOR EXACT COLOR REPRESENTATION\*

Xybix **72"x72"** Dual Surface Console with true sit to stand adjustment range of 22"-48" AFF, with TS5 Table Base.

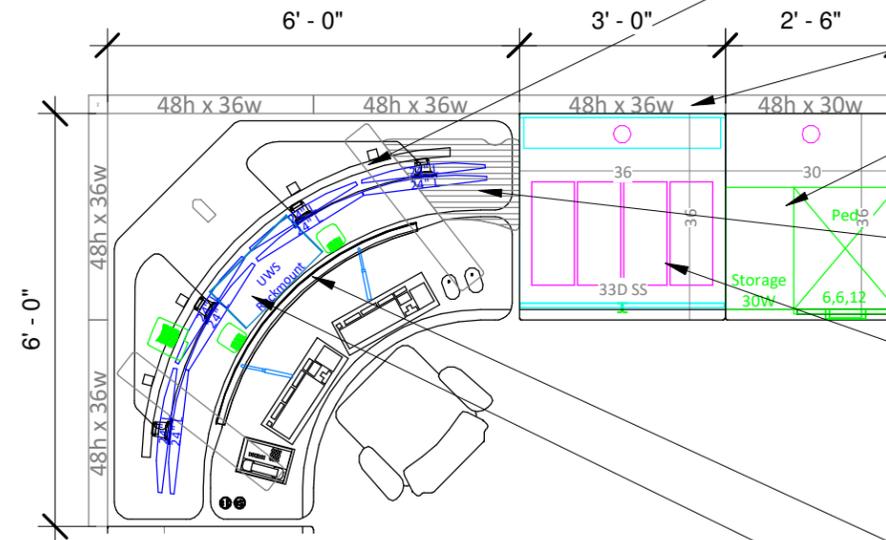

"Rollervision" Monitor Mounting system capable of 10" of focal depth adjustment. Accommodates (4) 24" Monitors stacked over (4) 24" Monitors

**EXISTING 48"** High sound absorptive panel system. .55NRC Rating Standard

Under fixed work surface, Drawer Pedestals **18"W** with **6",6",12"** drawers and open shelf storage

Cable Management Bridge for cable organization from desk to CPU cabinet  
**NOTE: Not a shelf**

**(4)** CPU Enclosure, **36" wide**, under **flip top** work surface with front locking access doors, **fixed shelf** and (2) silent 45 CFM fans for active ventilation. Maximum CPU dimension: 18"H x 7.5"W x 18"D

Data Dock - Keyboard surface cable organizer

Single shelf with Rackmount, under monitor surface. 19"W x 5 1/4"H x 9"D

**axys Control System with Fan**  
**User Interface controlled through Windows, Andriod, and IOS**

- **Heat:** (2) 250w Forced Air Heaters
- **Task Light:** (2) Dimmable lights with flexible mounting arm on keyboard surface.
- **Down Bias Lighting**

Lee's Summit Police Department  
10 NE Tudor Road  
Lee's Summit, MO 64086

Opportunity: 0019761

Drawing Name:  
TYP. WORKSTATION A

SHEET:	SCALE:
3 of 5	As indicated

NOTE: This design & layout is the property of XYBIX Systems, Inc. & is not to be used in any written manner without express written permission by XYBIX Systems, Inc.

Sign-Off Initials: \_\_\_\_\_

REV  
**3**

① TYPICAL WORK STATION A  
3/8" = 1'-0"

<u>PANEL FABRIC</u>	<u>3D LAMINATE COUNTER</u>	<u>3D LAMINATE DRAWER/DOOR FRONT</u>	<u>MELAMINE</u>	<u>HANDLE</u>	<u>CARPET</u>	<u>COVE BASE</u>	<u>INSTALLATION METHOD</u>
BINARY INK	ROCK ASH	MATTE LUXE CHARCOAL	BLACK	SILVER	WHEATLEY	BLACK	QUARTER TURN

**FINISHES**

\*CONCEPTUAL IMAGES. REFER TO ACTUAL COLOR SAMPLES FOR EXACT COLOR REPRESENTATION\*



Xybix **72"x72"** Dual Surface Console with true sit to stand adjustment range of 22"-48" AFF, with **T55** Table Base.

"Rollervision" Monitor Mounting system capable of 10" of focal depth adjustment.  
Accommodates (4) 24" Monitors stacked over (4) 24" Monitors

Data Dock - Keyboard surface cable organizer

Single shelf with Rackmount, under monitor surface  
19"W x 5 1/4"H x 9"D

Cable Management Bridge for cable organization from desk to CPU cabinet  
**NOTE: Not a shelf**

(4) CPU Enclosure, **48" high**, Tech Tower with front and side locking access doors, (2) **fixed** shelves and (2) silent 45 CFM fans for active ventilation.  
Maximum CPU dimension: 18"H x 7.5"W x 18"D


**EXISTING 48"** High sound absorptive panel system.  
.55NRC Rating Standard

**axys Control System with Fan**  
User Interface controlled through Windows, Andriod, and IOS

**Heat:** (2) 250w Forced Air Heaters

**Task Light:** (2) Dimmable lights with flexible mounting arm on keyboard surface.

**Down Bias Lighting**

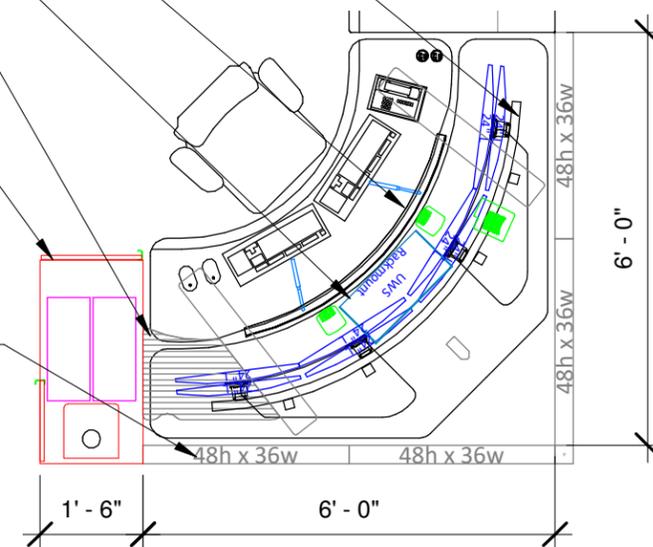

# MONITOR EXTENSION CABLE CONNECTIONS



8207 SouthPark Circle  
Littleton, CO. 80120  
1.800.788.2810 F.303.683.5454  
www.xybix.com

MONITOR EXTENSION CABLES **PER POSITION** Position Type \_\_\_\_\_

CABLE TYPE														
DESCRIPTION	<b>VGA</b> Male / Female Extension Standard connection for monitors		<b>DVI-D</b> Male / Female Extension Typical for Hi-Resolution		<b>DVI-I</b> 10' Max Length Male / Female Extension Typical for Hi-Resolution		<b>HDMI</b> Male / Male Replacement Typical for Hi-Resolution		<b>Display Port</b> Male / Male Replacement Typical for Hi-Resolution		<b>USB</b> Keyboard Mouse		<b>AUDIO</b> Typical for Speakers	
QTY. NEEDED									8 ea.					

Sales : Megan Clayborn  
Email : MeganC@xybix.com  
Designer : Kristine Rouse  
Email : KristineR@xybix.com

## DATA DOCK

For Keyboard; Mice and Phone connection.  
Data Dock USB Cables are exclusively sold through Xybix only.

**Standard Data Dock System will include:**

- (1) CAT6 coupler
- (4) Dual-USB Ports (8 ports total)

## STANDARD SHOWN



Lee's Summit Police Department  
10 NE Tudor Road  
Lee's Summit, MO 64086

## OPTIONAL ITEMS

### ADDITIONAL DATA DOCK CABLES

Indicate the number of each cable to be included **in addition** to the standard Data Dock

NOTE: These cables will be charge separately  
NOTE: There are only 5 available spaces for these options



If different cable connector types are required it is your responsibility to contact your designer or sales rep.

**\*\*\* You agree that any changes to this order following receipt of sign-off drawing and PO may result in additional cost that will be expensed to the client \*\*\***

Signature: \_\_\_\_\_ Date: \_\_\_\_\_

Opportunity: 0019761

Drawing Name:  
Cable Sheet

SHEET: 5 of 5 SCALE:

NOTE: This design & layout is the property of XYBIX Systems, Inc. & is not to be used in any written manner without express written permission by XYBIX Systems, Inc.

Sign-Off Initials: \_\_\_\_\_ REV

x \_\_\_\_\_ **3**