


# Exhibit A

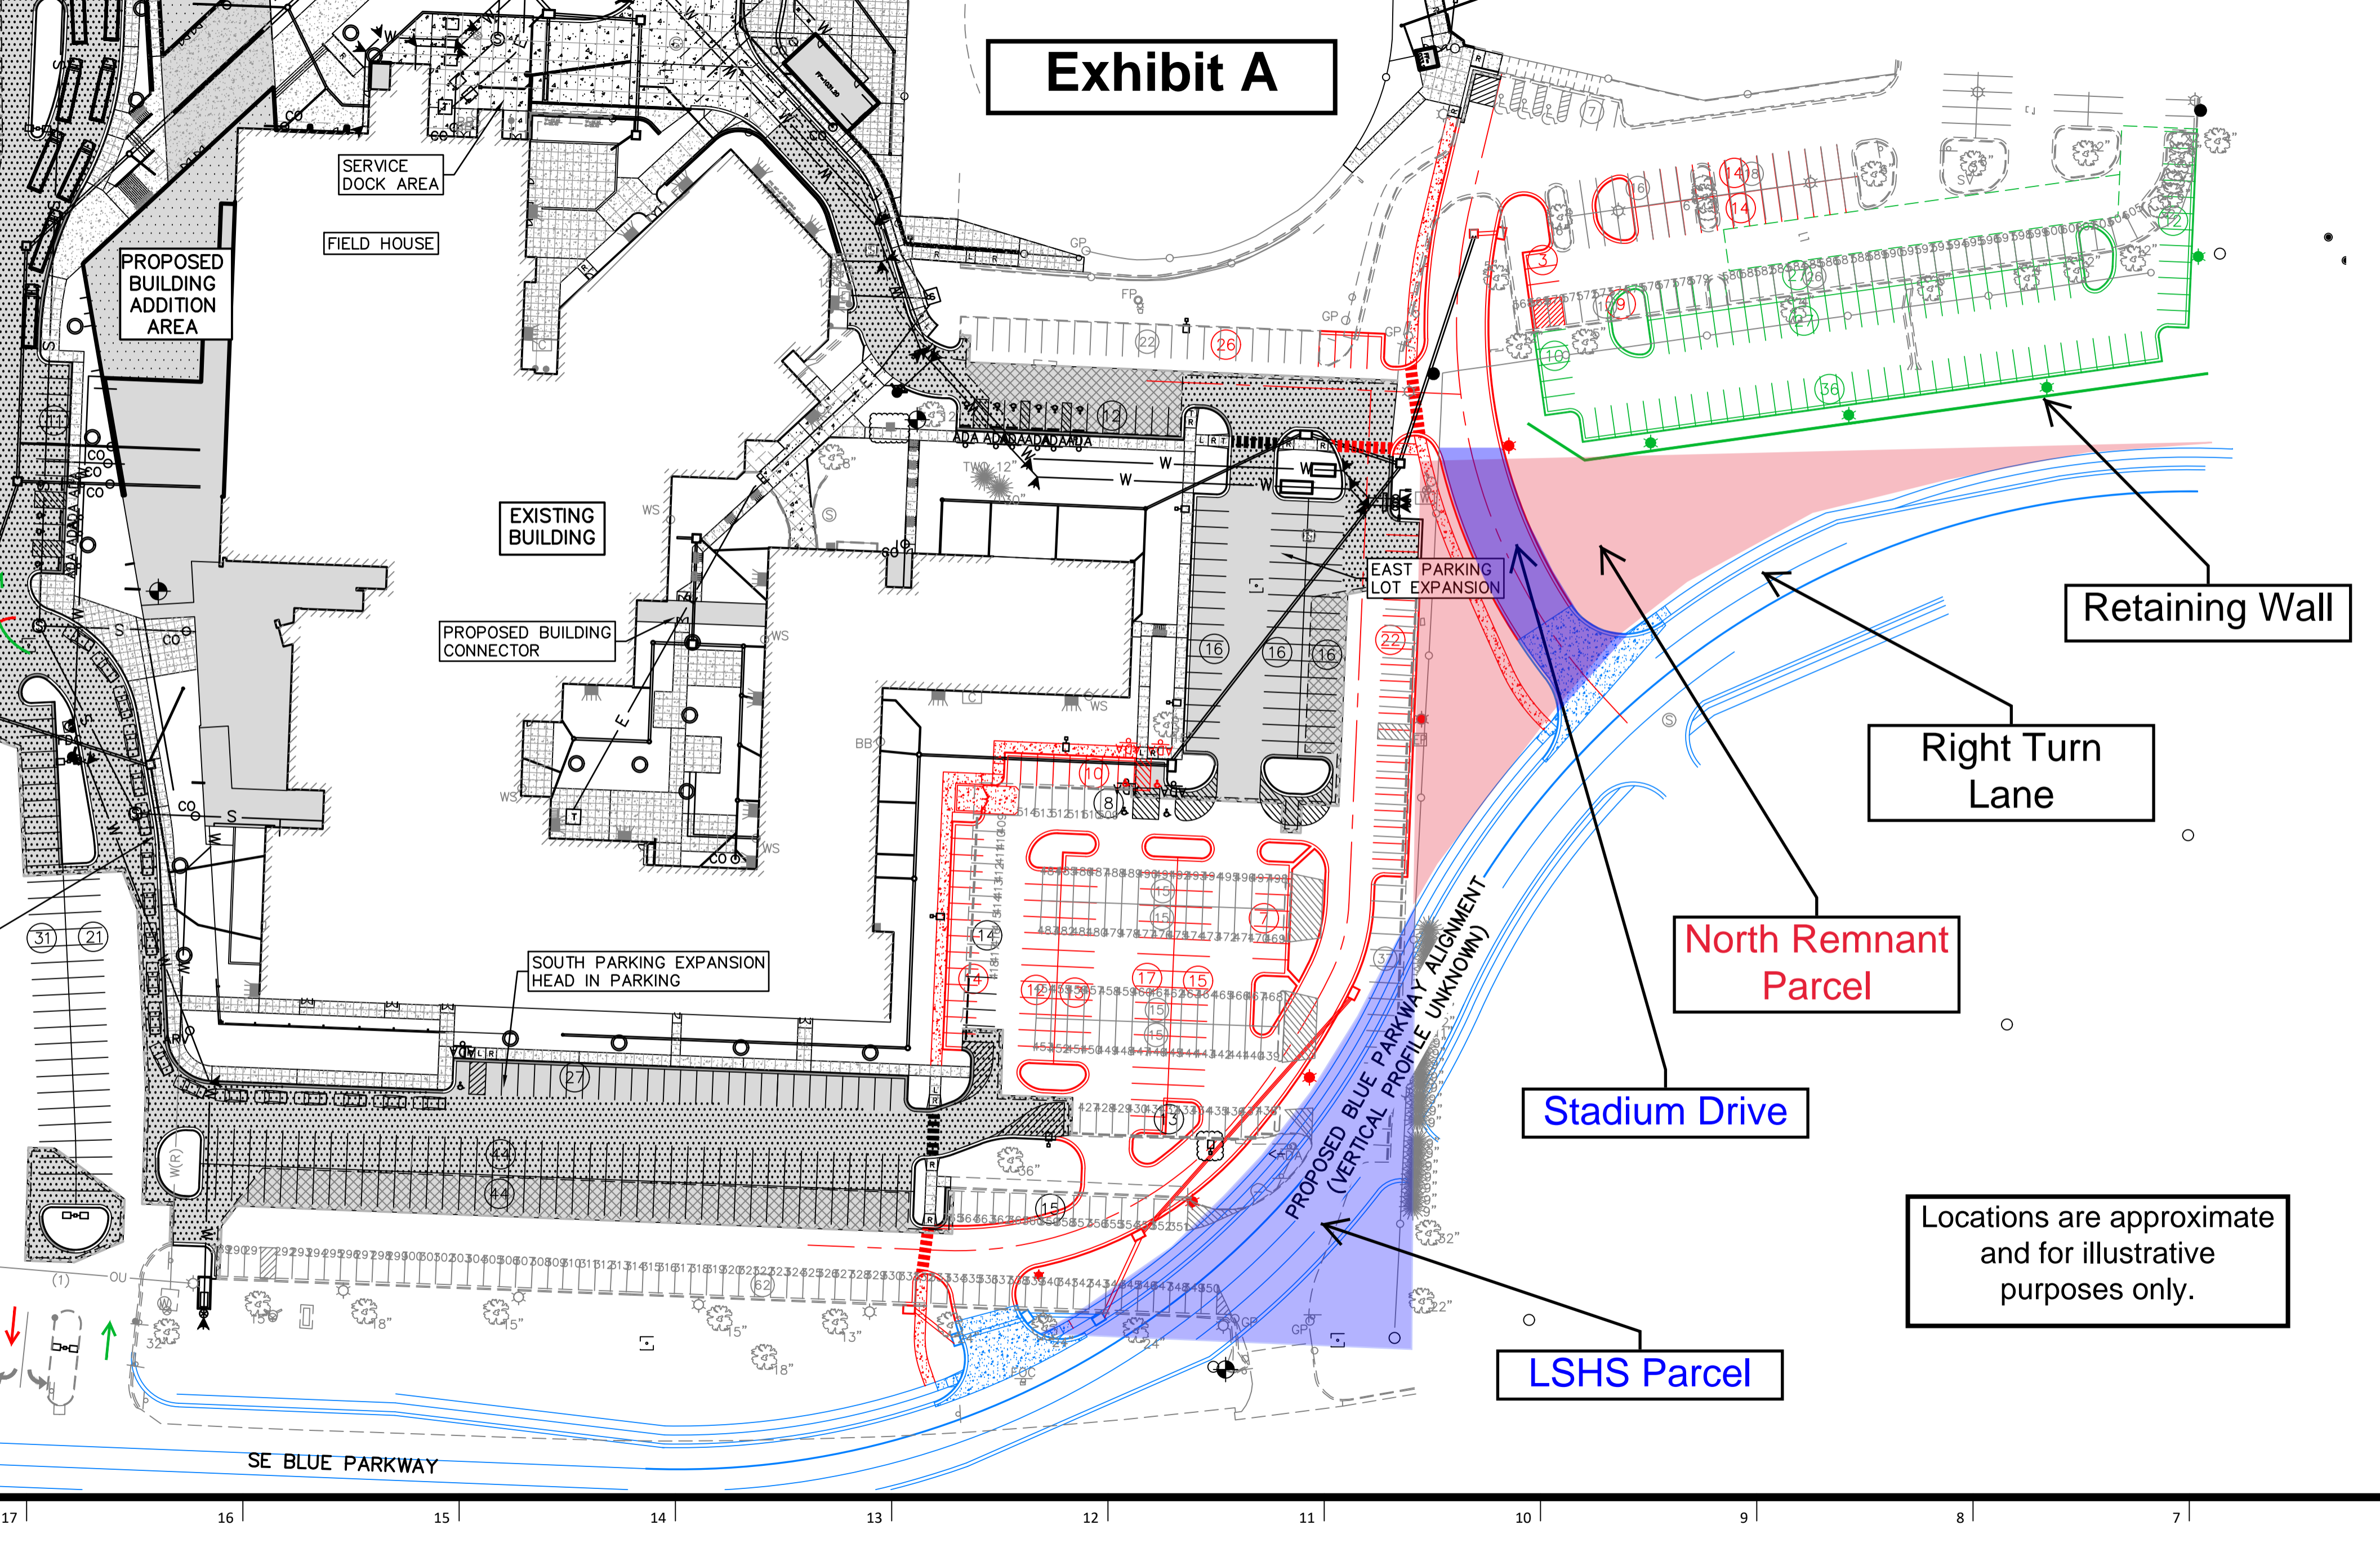

SERVICE DOCK AREA

FIELD HOUSE

PROPOSED BUILDING ADDITION AREA

EXISTING BUILDING

PROPOSED BUILDING CONNECTOR

EAST PARKING LOT EXPANSION

Retaining Wall

Right Turn Lane

North Remnant Parcel

Stadium Drive

Locations are approximate and for illustrative purposes only.

LSHS Parcel

SOUTH PARKING EXPANSION HEAD IN PARKING

PROPOSED BLUE PARKWAY ALIGNMENT (VERTICAL PROFILE UNKNOWN)

SE BLUE PARKWAY

17 16 15 14 13 12 11 10 9 8 7