




**RELIMINARY DEVELOPMENT PLAN EXHIBIT  
(CONTOURS OMITTED)**

**WHISPERING WOODS**

LOTS 1-16 & TRACTS A-C

PART OF SECTION 24, TOWNSHIP 47N, RANGE 32W, LEE'S SUMMIT, JACKSON COUNTY, MISSOURI  
LO 13 F 104 & IN AC 13A-U

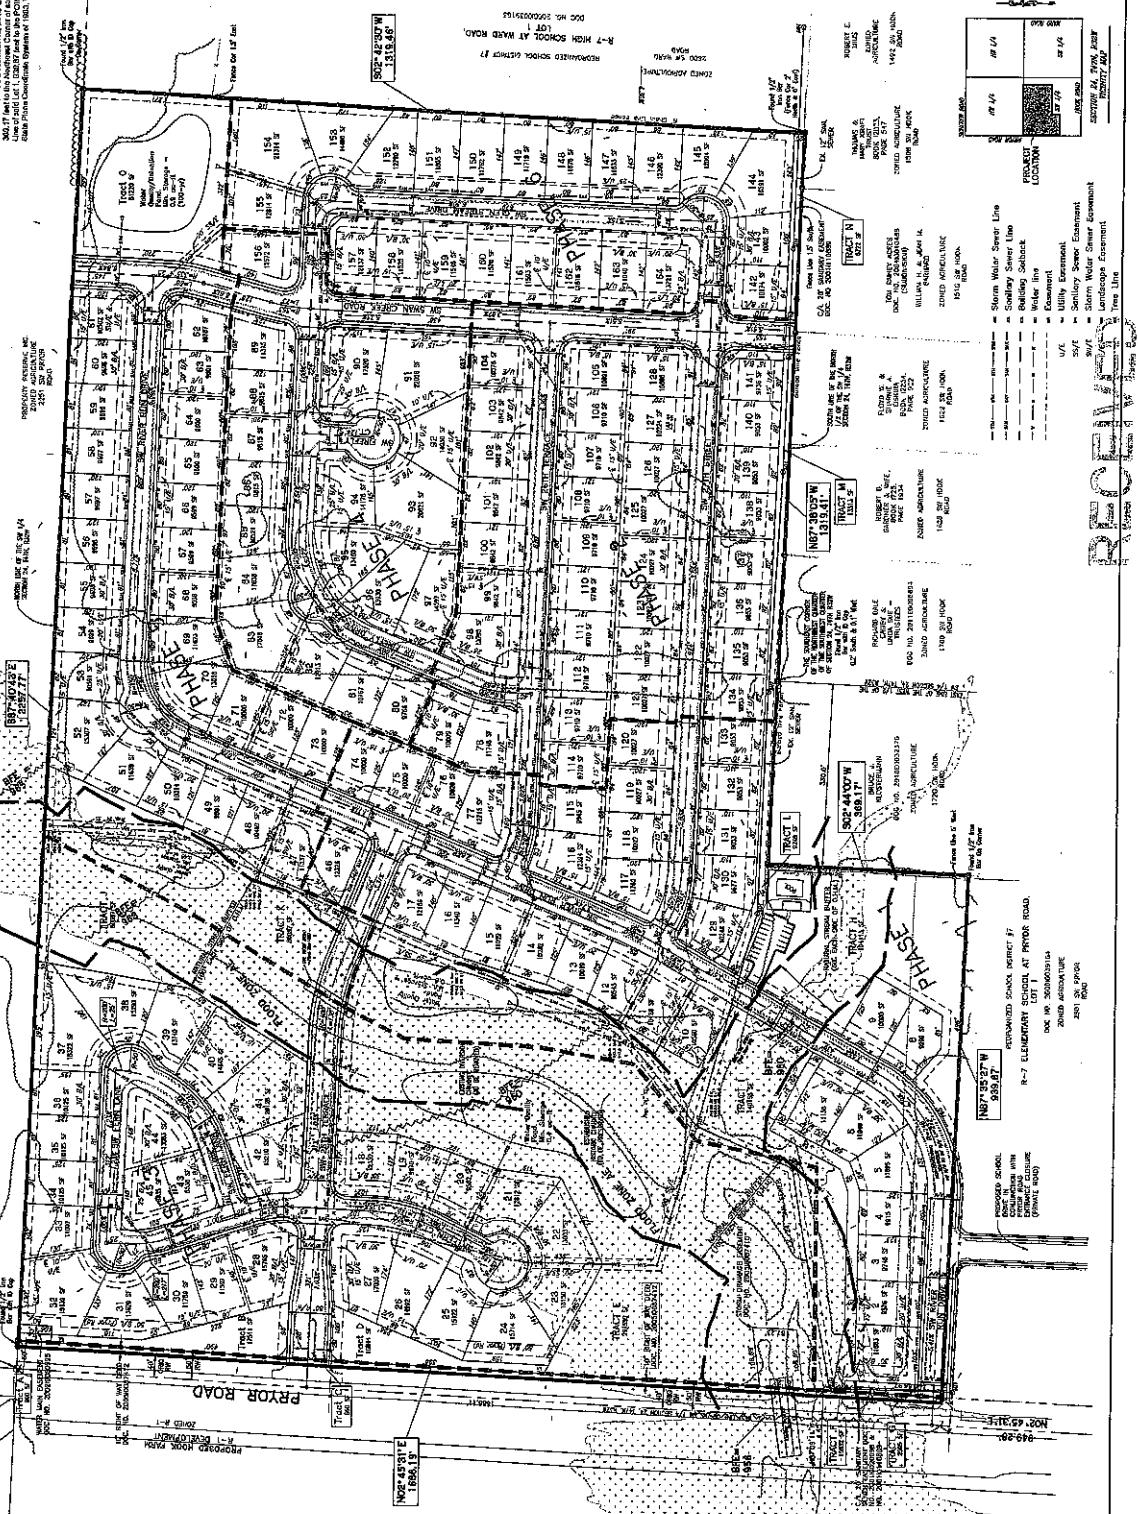

FEB 5 2017

Planning & Codes Admin

-2016-219-

PHILADELPHIA ENGINEERING  
SCHOOL, LTD.

**M4732-24** SHEET 1 of 1