
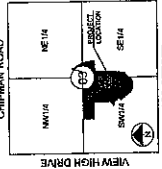


-2017-015

RECEIVED
MAR 2 1 2017
Development Services

PRELIMINARY PLAT OF
WINTERSET VALLEY
PART OF THE SW 1/4 AND SE 1/4 OF SEC. 3-47-32
IN THE CITY OF LEE'S SUMMIT, JACKSON COUNTY, MISSOURI

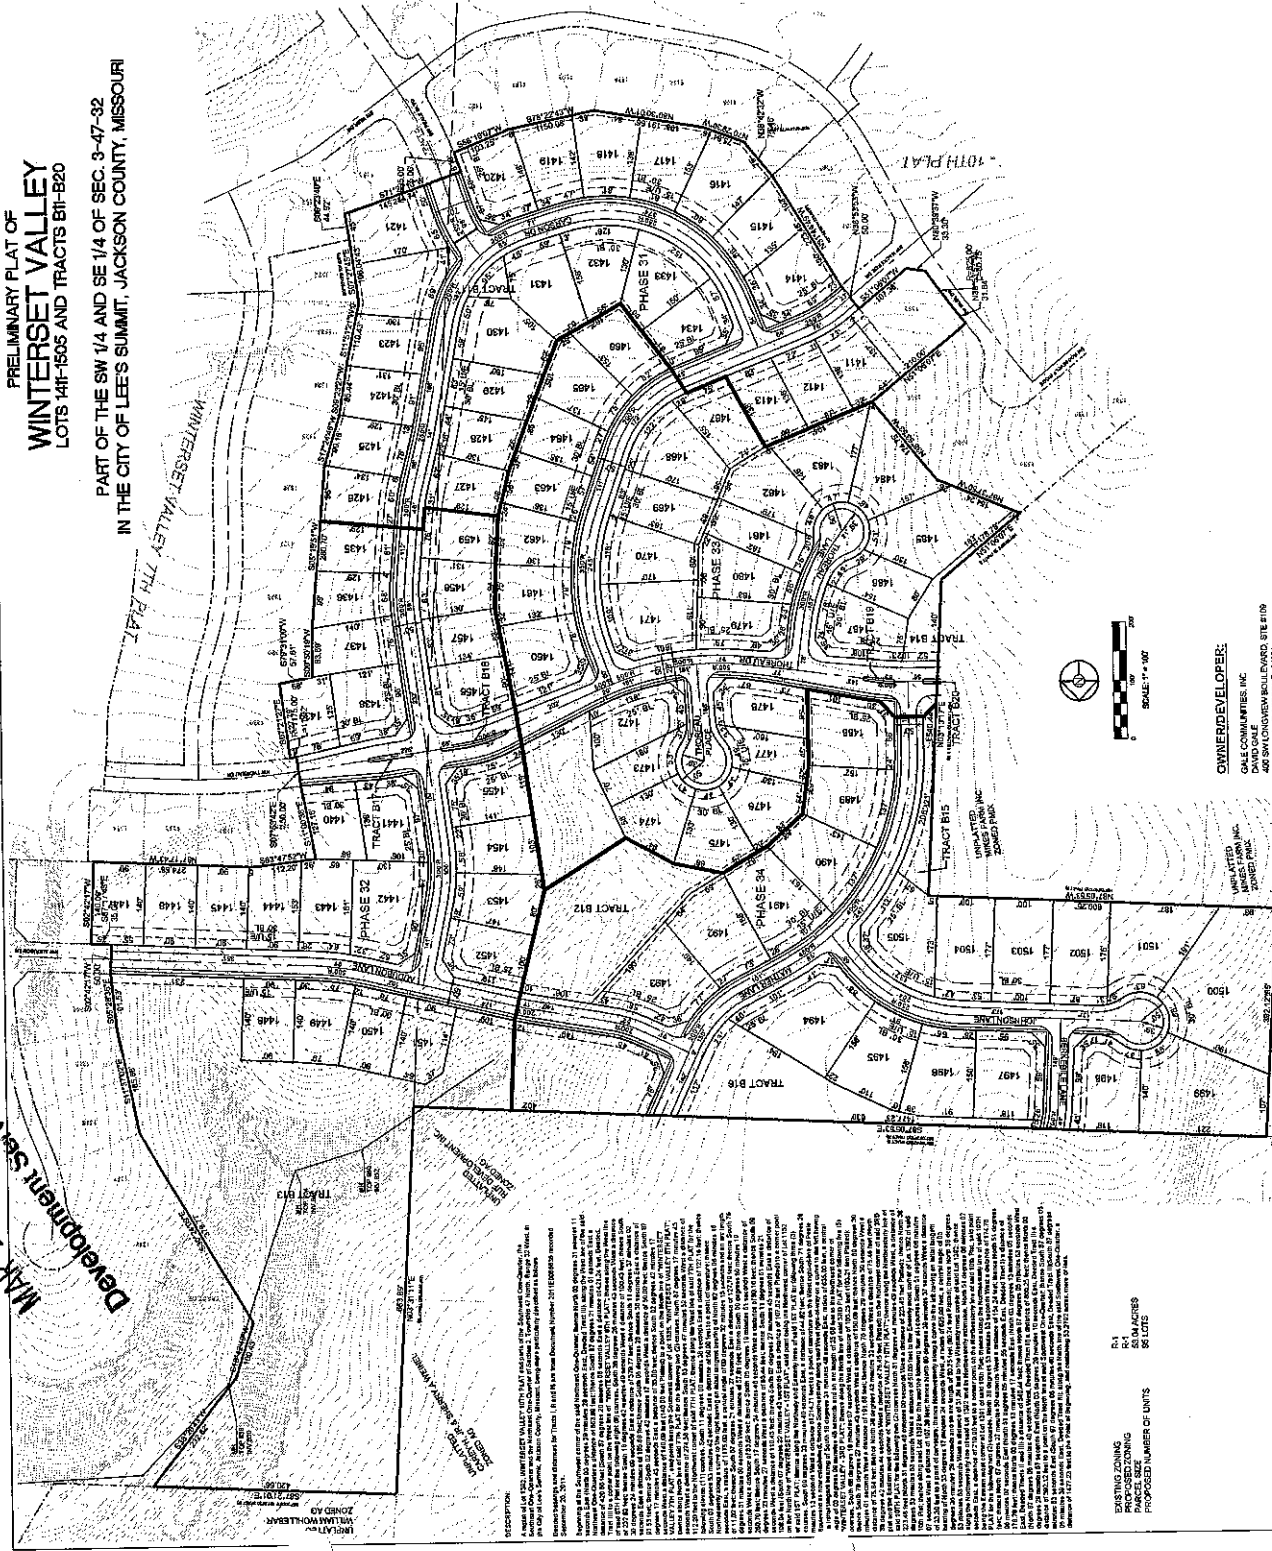

SECTION 3-47-32

LOCATION MAP
SCALE 1" = 200'



- NOTES:

OWNER/DEVELOPER:
GALE COMMUNITIES, INC.

EXISTING ZONING
R-1
PROPOSED ZONING
R-1
PROPOSED NUMBER OF UNITS
86 LOTS


RECEIVED


Development

PRELIMINARY PLAT OF
WINTERSET VALLEY
LOTS 1411-1505 AND TRACTS B11-B20

PART OF THE SW 1/4 AND SE 1/4 OF SEC. 3-47-32
IN THE CITY OF LEE'S SUMMIT, JACKSON COUNTY, MISSOURI

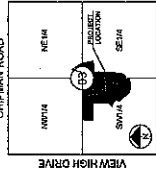

3RD STREET
LOCATION MAP
SCALE 1" = 2000'

EXISTING ZONING	PROPOSED ZONING	PARCEL SIZE	PROPOSED NUMBER OF UNITS
R-1	R-1	53.04 ACRES	96 LOTS

FLOOD NOTE:
This Property lies within Flood Zone X, defined as areas determined to be outside the 0.2% annual chance floodplain as shown on the Flood Insurance Rate Map 29055C0412G, Dated January 20, 2017.

OWNER/DEVELOPER:
GALE COMMUNITIES, INC.
DAVID GALE
400 SW LONGVIEW BOULEVARD
LEE'S SUMMIT, MISSOURI 64081
816-781-9292

DALE COMMUNITIES, INC.
DAVID GALE
100 SW LONGVIEW BOULEVARD, STE #108
LEETS SUMMIT, MISSOURI 64061
816-781-0252

UNPLATTED
MILES FARM INC.
ZONED PMIX



392

1000

WINTERSET VALLEY
PRELIMINARY PLAN
LE STREET AND 3RD STREET
LEE'S SUMMIT, MISSOURI

[illegible]


2
SHEET

WINTERSET VALLEY
PRELIMINARY PLAT
LE STREET AND 3RD STREET
LEES SUMMIT, MISSOURI

[illegible]

SCHLAGEL & ASSOCIATES, P.A.
 Engineers • Planners • Surveyors • Landscape Architects
 WWW.SCHLAGELASSOCIATES.COM

PRELIMINARY PLAT OF
WINTERSET VALLEY
LOTS 1411-1505 AND TRACTS BH-820
PART OF THE SW 1/4 AND SE 1/4 OF SEC. 3-47-32
IN THE CITY OF LEE'S SUMMIT, JACKSON COUNTY, MISSOURI

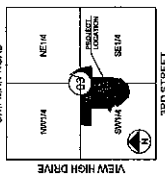

EXISTING ZONING	PROPOSED ZONING	PARCEL SIZE	PROPOSED NUMBER OF UNITS
R-1	R-1	53.04 ACRES	85 LOTS



OWNER/DEVELOPER:
GALE COMMUNITIES, INC.
DAVID GALE
400 SW LONGVIEW BOULEVARD, STE #109
LEWIS SUMMIT, MISSOURI 64081
p 816-781-8252
f.

RECEIVED
MAR 21 2017
Developmental Services

=2017-015

[illegible]